
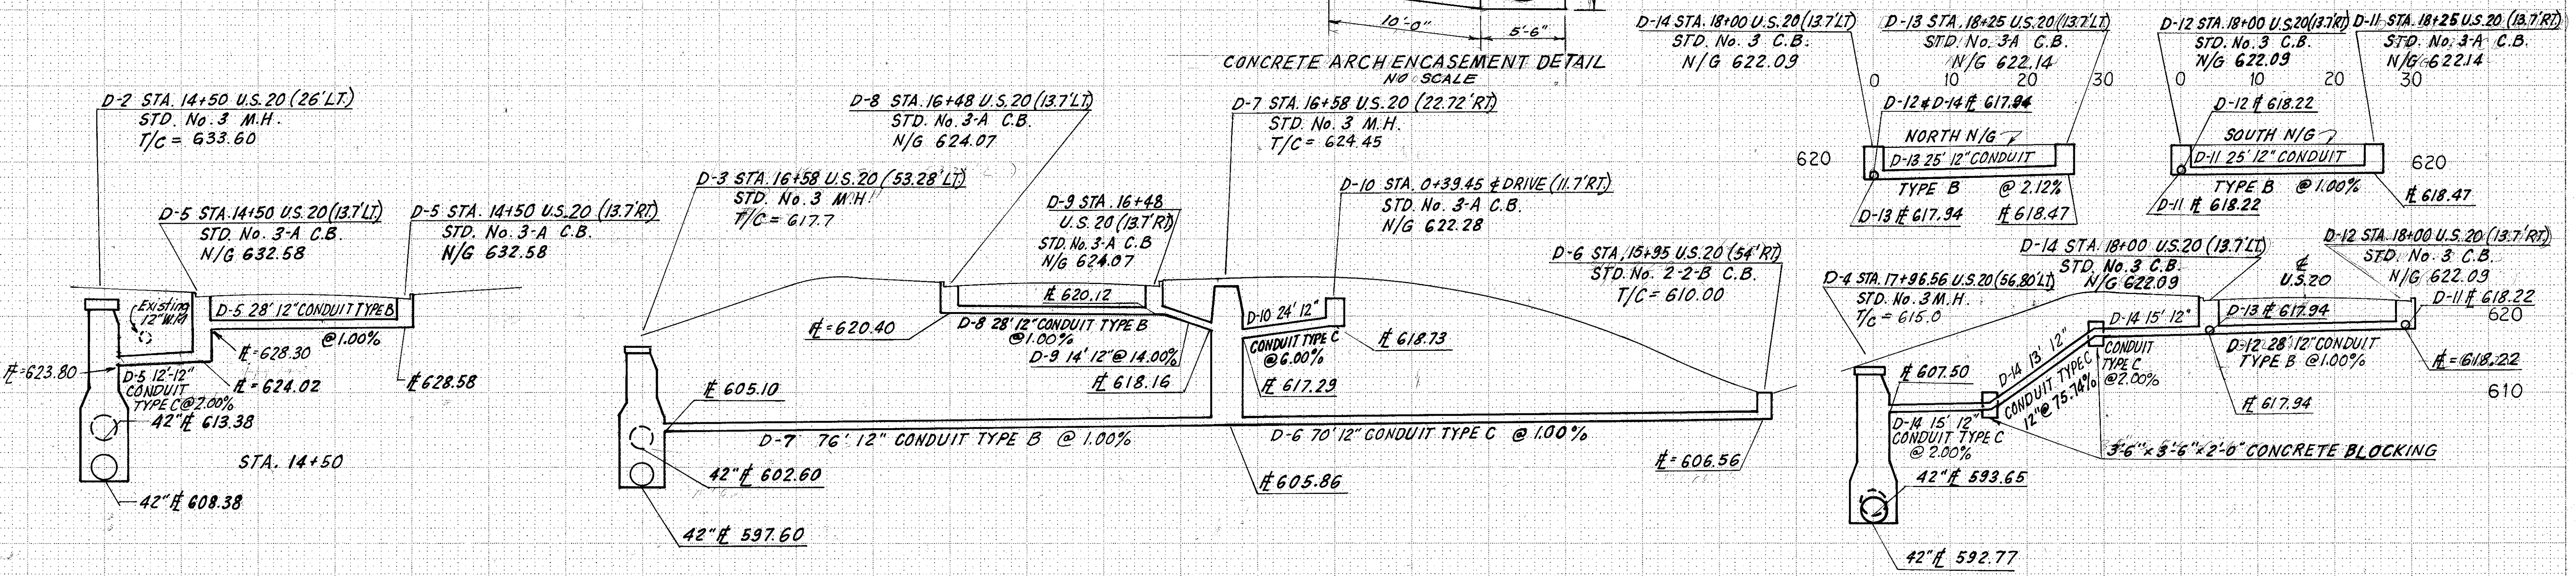
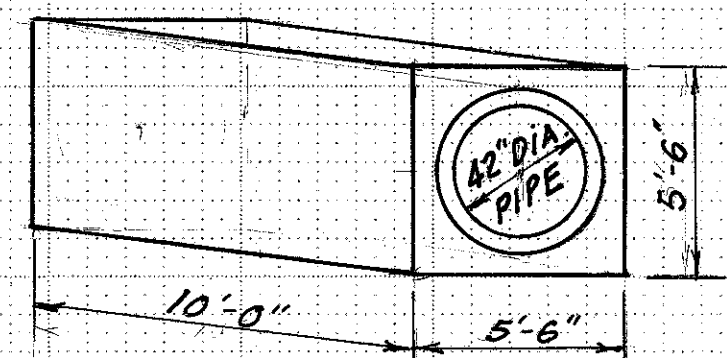
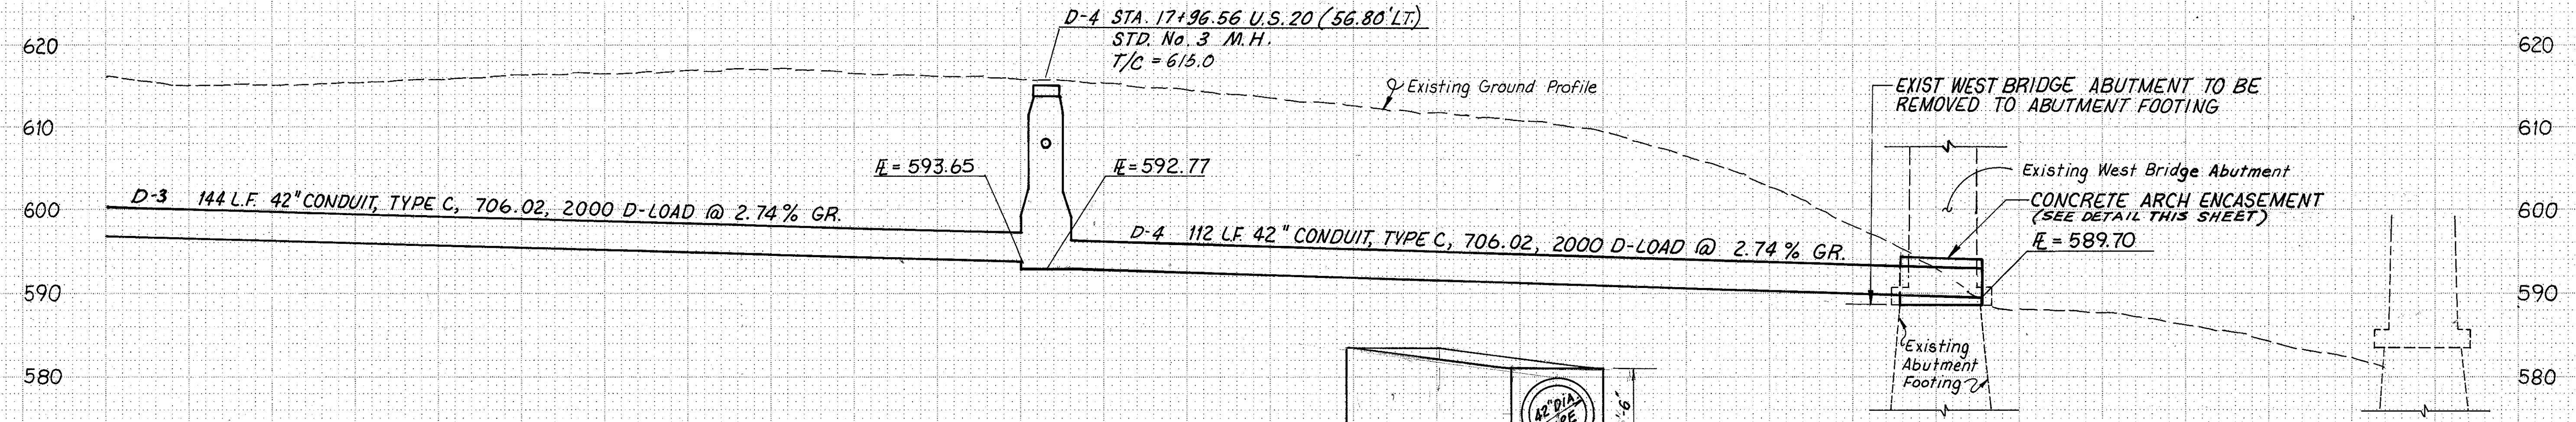


0 10 20 30 40 50 60 70 80 90 100 110 120 130 140 150 160 170 180 190 200 210 220 230 240 250

F.H.W.A. REGION	STATE	PROJECT
5	OHIO	

44
86

LAKE COUNTY
LAK-20-17.14

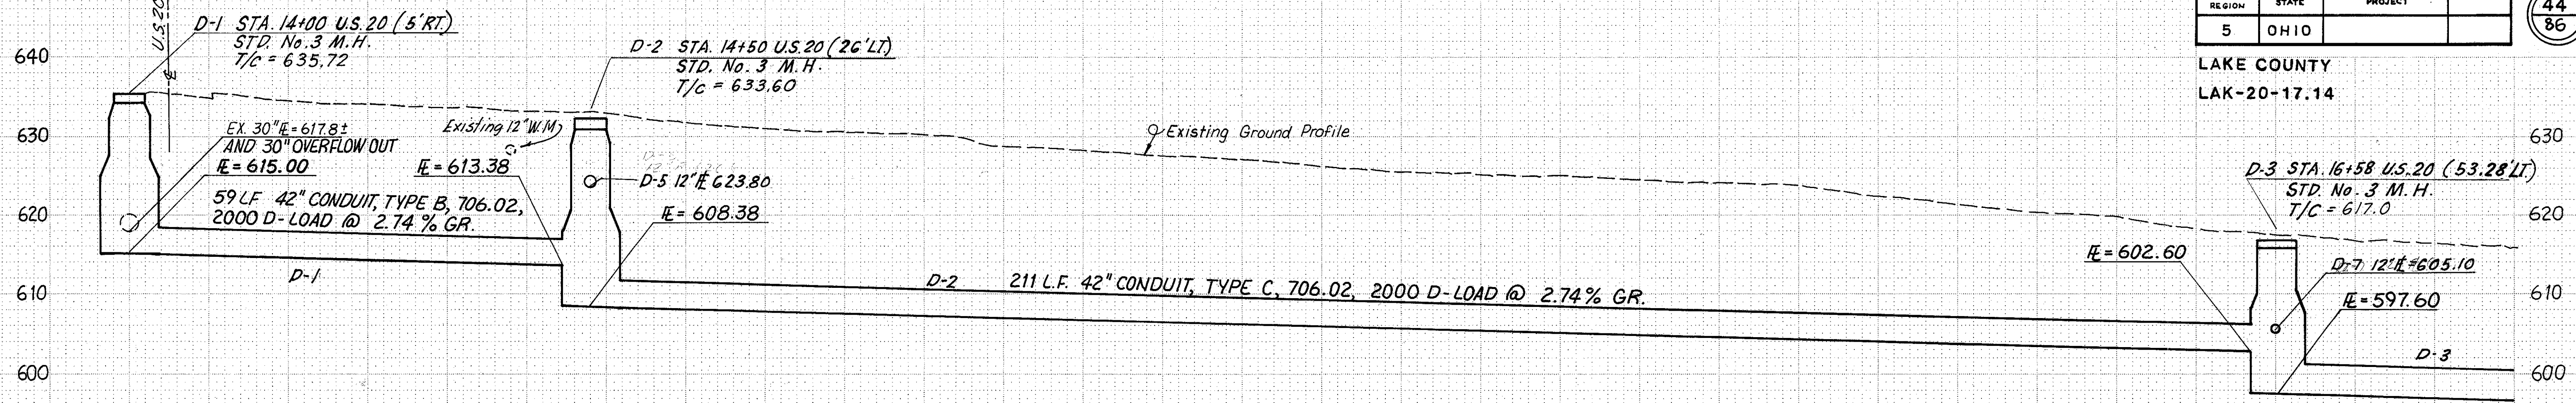

DATE: _____
 BY: _____
 CHECKED: _____
 APPROVED: _____

DATE: _____
 BY: _____
 CHECKED: _____
 APPROVED: _____

U.S. 20 OVER GRAND RIVER