


CURVE GEOMETRICS				
No.	A	C	BEARING	R
1	56.75	52.11	S 77° 23' 38" E	40.00
2	37.91	37.29	N 38° 21' 32" E	60.00
3	245.95	245.87	S 77° 39' 58" W	2909.93
4	116.61	116.61	S 74° 05' 49" W	2909.93
5	91.11	83.83	N 40° 14' 56" E	65.00
6	69.60	61.15	N 49° 45' 04" W	40.00
7	96.46	95.62	N 33° 24' 46" E	210.00

\* MODIFICATION OF EXIST. METERED GAS WELL - BY OWNER - TO BE INCLUDED IN R/W SETTLEMENT FOR OBRON CORP.

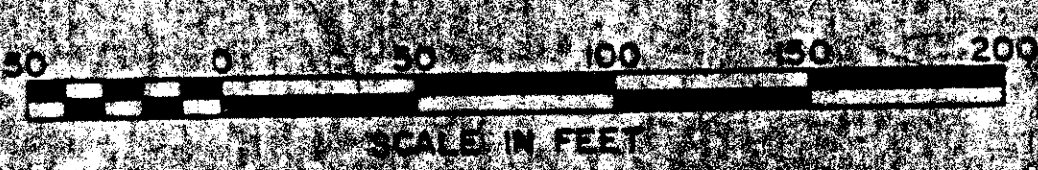

WOODRUFF, INC.  
CONSULTING ENGINEERS  
CLEVELAND, OHIO

REV	DATE	DESCRIPTION
WFT	11-10-88	ADDED PCL 101 SA
DAS	9-12-88	ADDED BLDG. PARCEL 101 T-1
DAS	8-13-88	REVISED 105; DELETED 105 T
WRT	5-28-84	REV. OWNER PARCELS 101, 102, 103 & 104
DAS	5-9-84	ADDED BILLBOARDS PARCELS 101-S & 104-T
REV	DATE	DESCRIPTION