
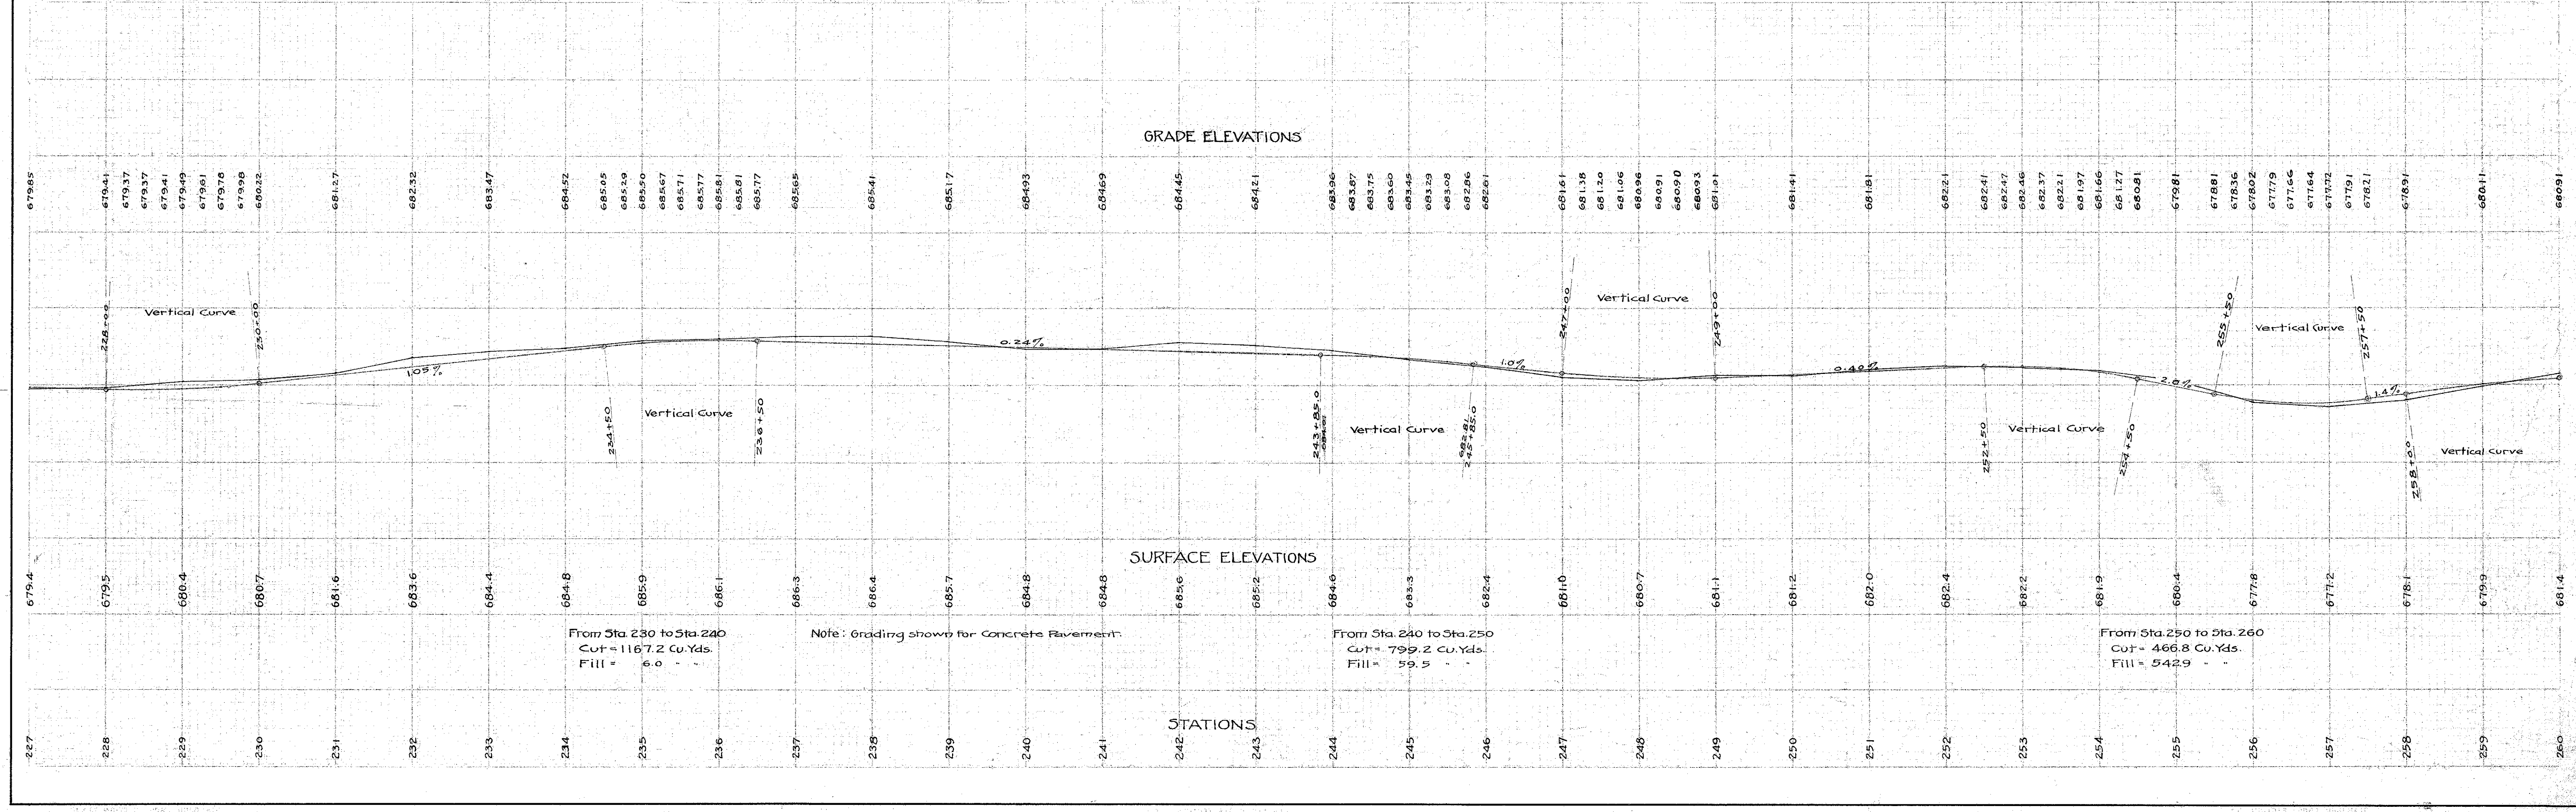


I.C.H. No. 2 SEC. J
LAKE COUNTY

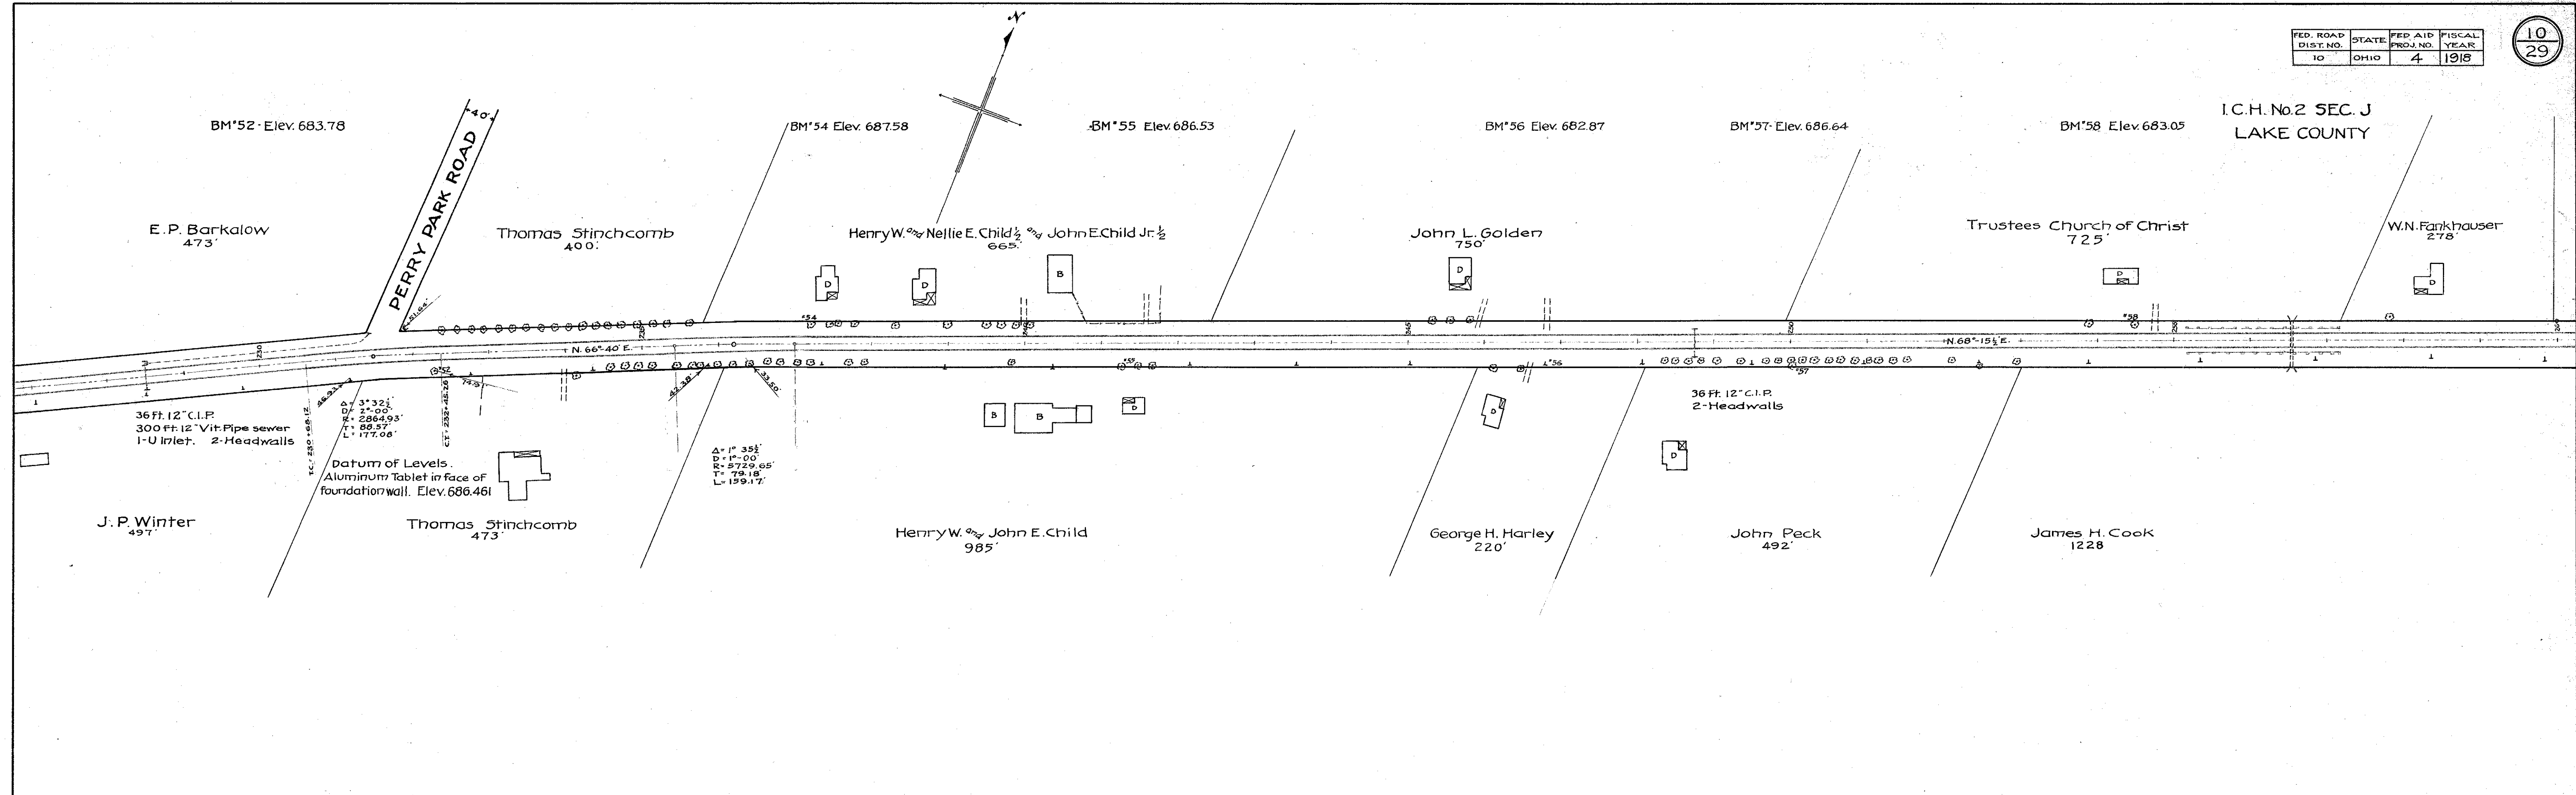

GRADE ELEVATIONS

SURFACE ELEVATIONS

STATIONS

From Sta. 230 to Sta. 240
Cut = 116.72 Cu. Yds.
Fill = 6.0

Note: Grading shows for Concrete Pavement.

From Sta. 240 to Sta. 250
Cut = 799.2 Cu. Yds.
Fill = 59.5

From Sta. 250 to Sta. 260
Cut = 466.8 Cu. Yds.
Fill = 542.9