
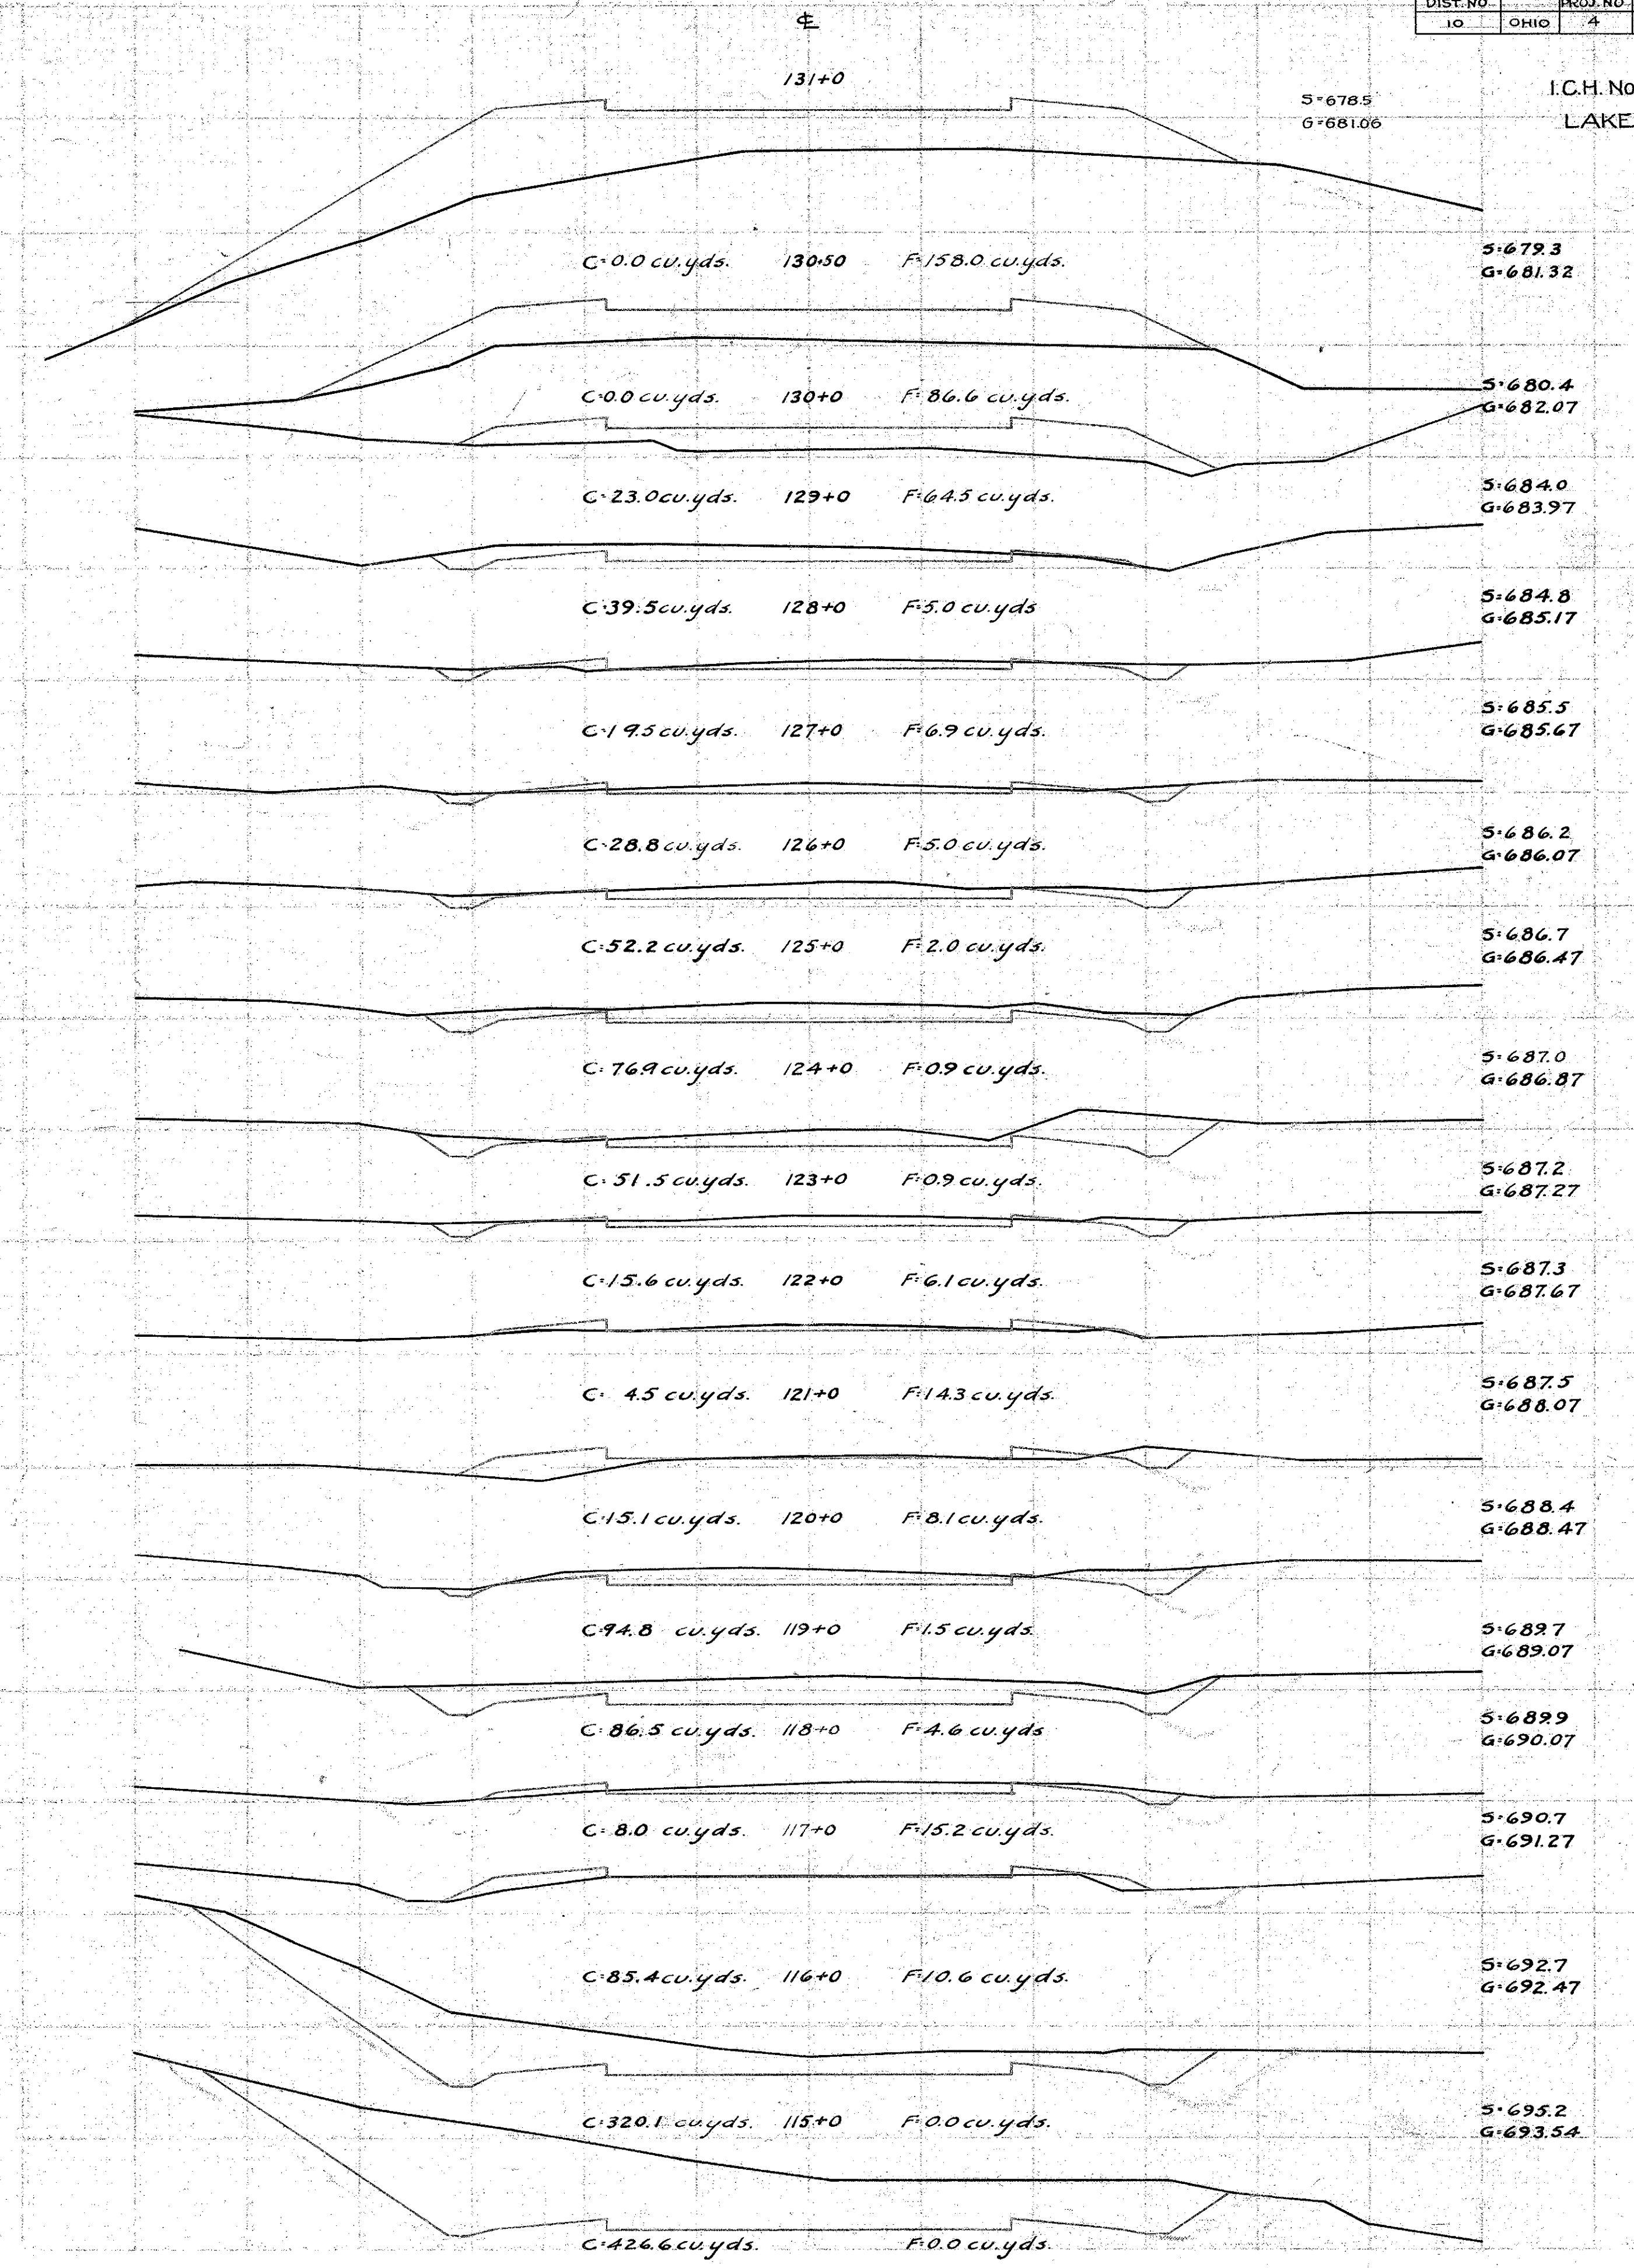


Note: Sections and quantities shown for Concrete Pavement:

FED. ROAD DIST. NO.	STATE	FED. AID PROJ. NO.	FISCAL YEAR.
10	OHIO	4	1918

I.C.H. No. 2 SEC. J
LAKE COUNTY

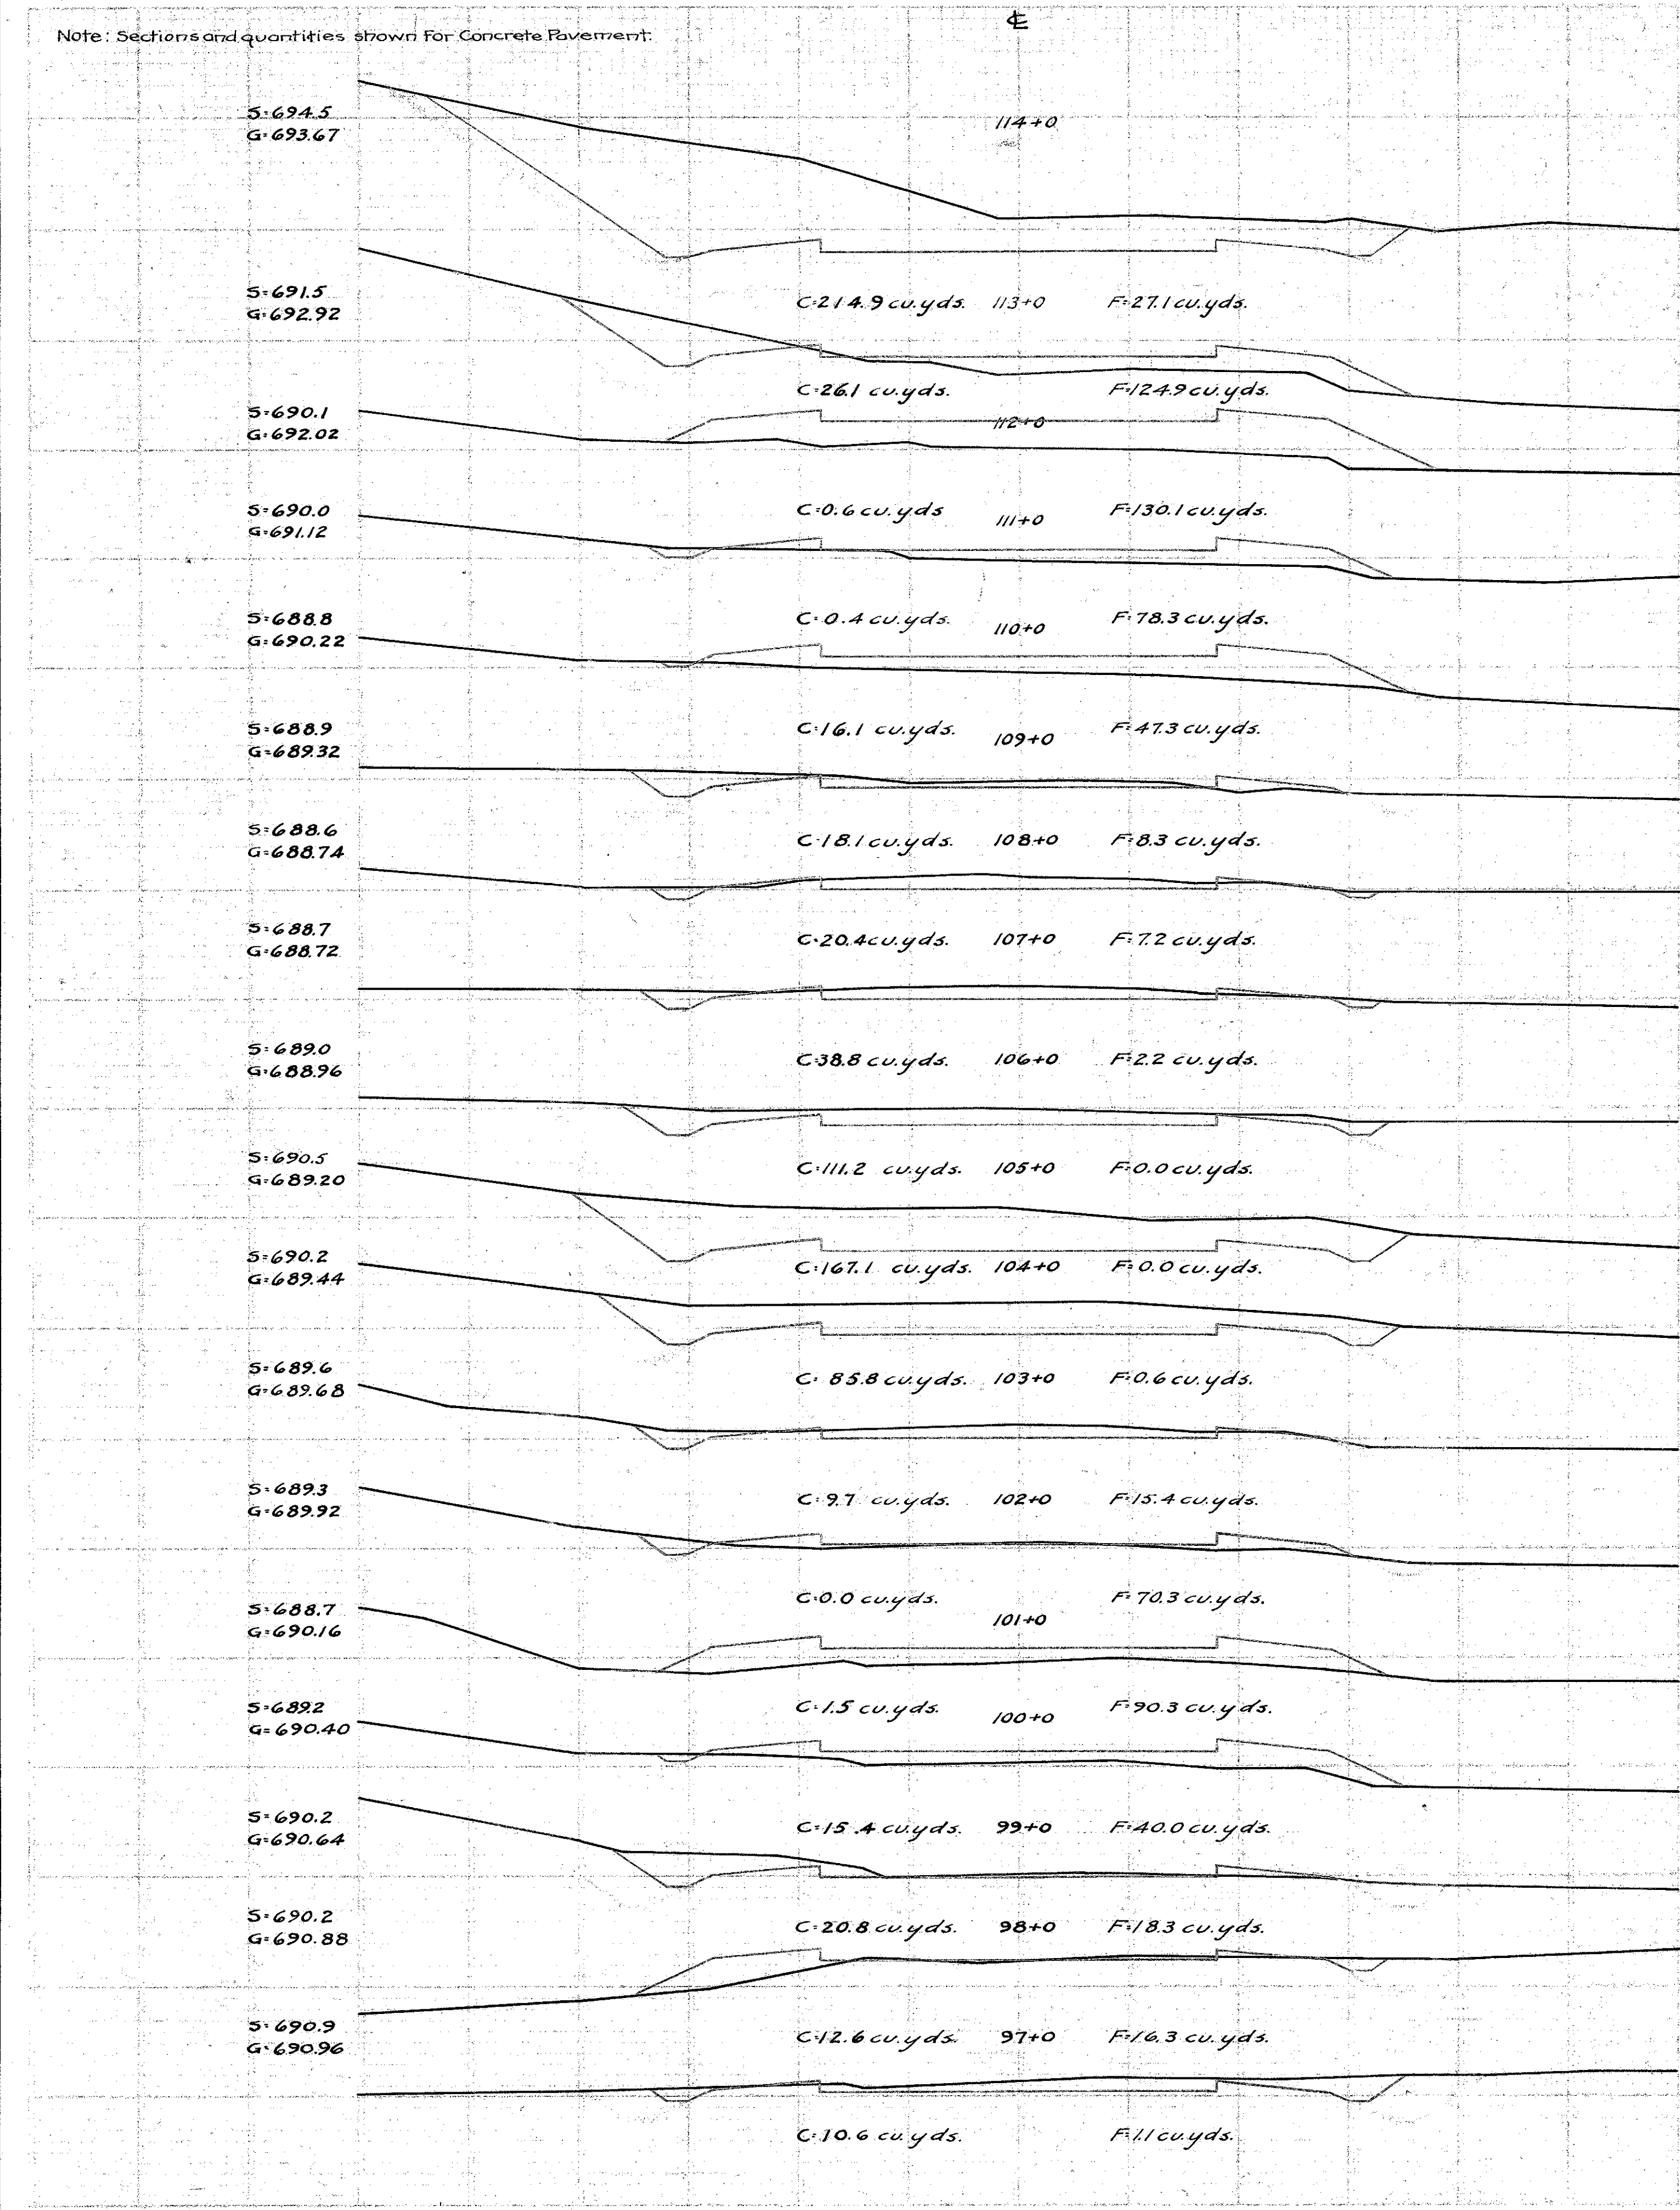

S 6785
G 68106

S 679.3
G 681.32

S 680.4
G 682.07

S 684.0
G 683.97

S 684.8
G 685.17

S 685.5
G 685.67

S 686.2
G 686.07

S 686.7
G 686.47

S 687.0
G 686.87

S 687.2
G 687.27

S 687.3
G 687.67

S 687.5
G 688.07

S 688.4
G 688.47

S 689.7
G 689.07

S 689.9
G 690.07

S 690.7
G 691.27

S 692.7
G 692.47

S 695.2
G 693.54