
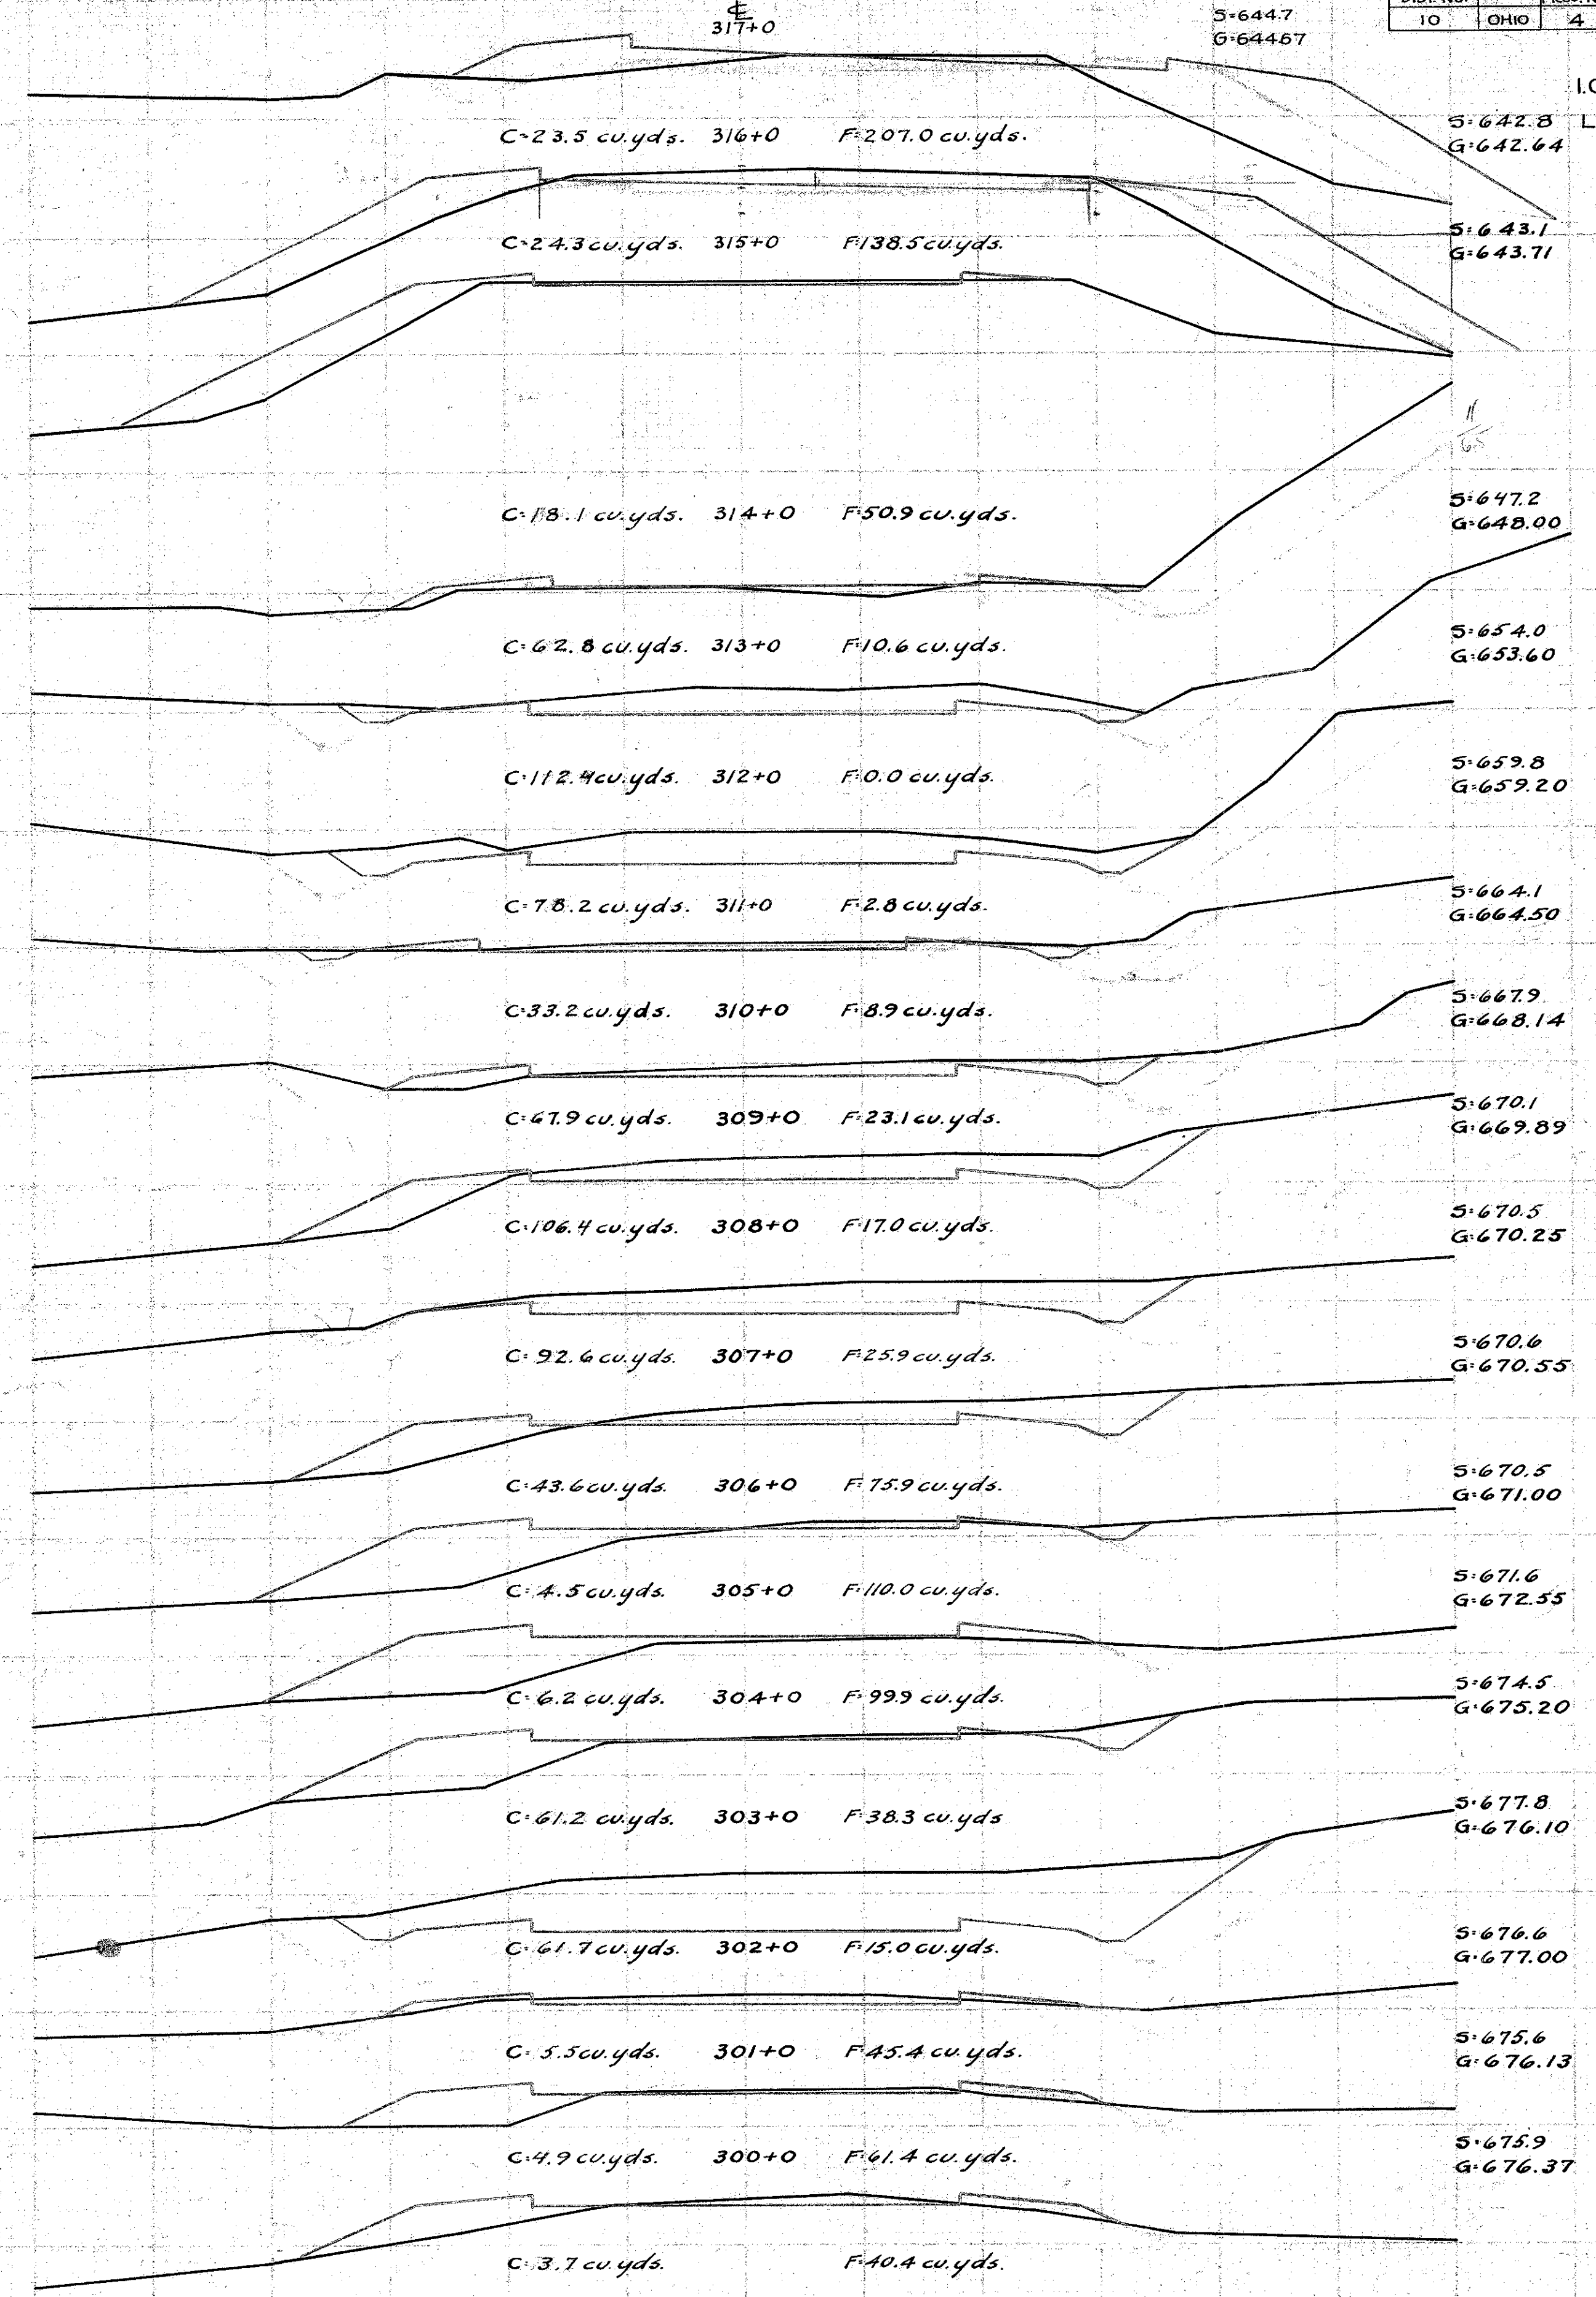


Note: Sections and quantities shown for Concrete Pavement:

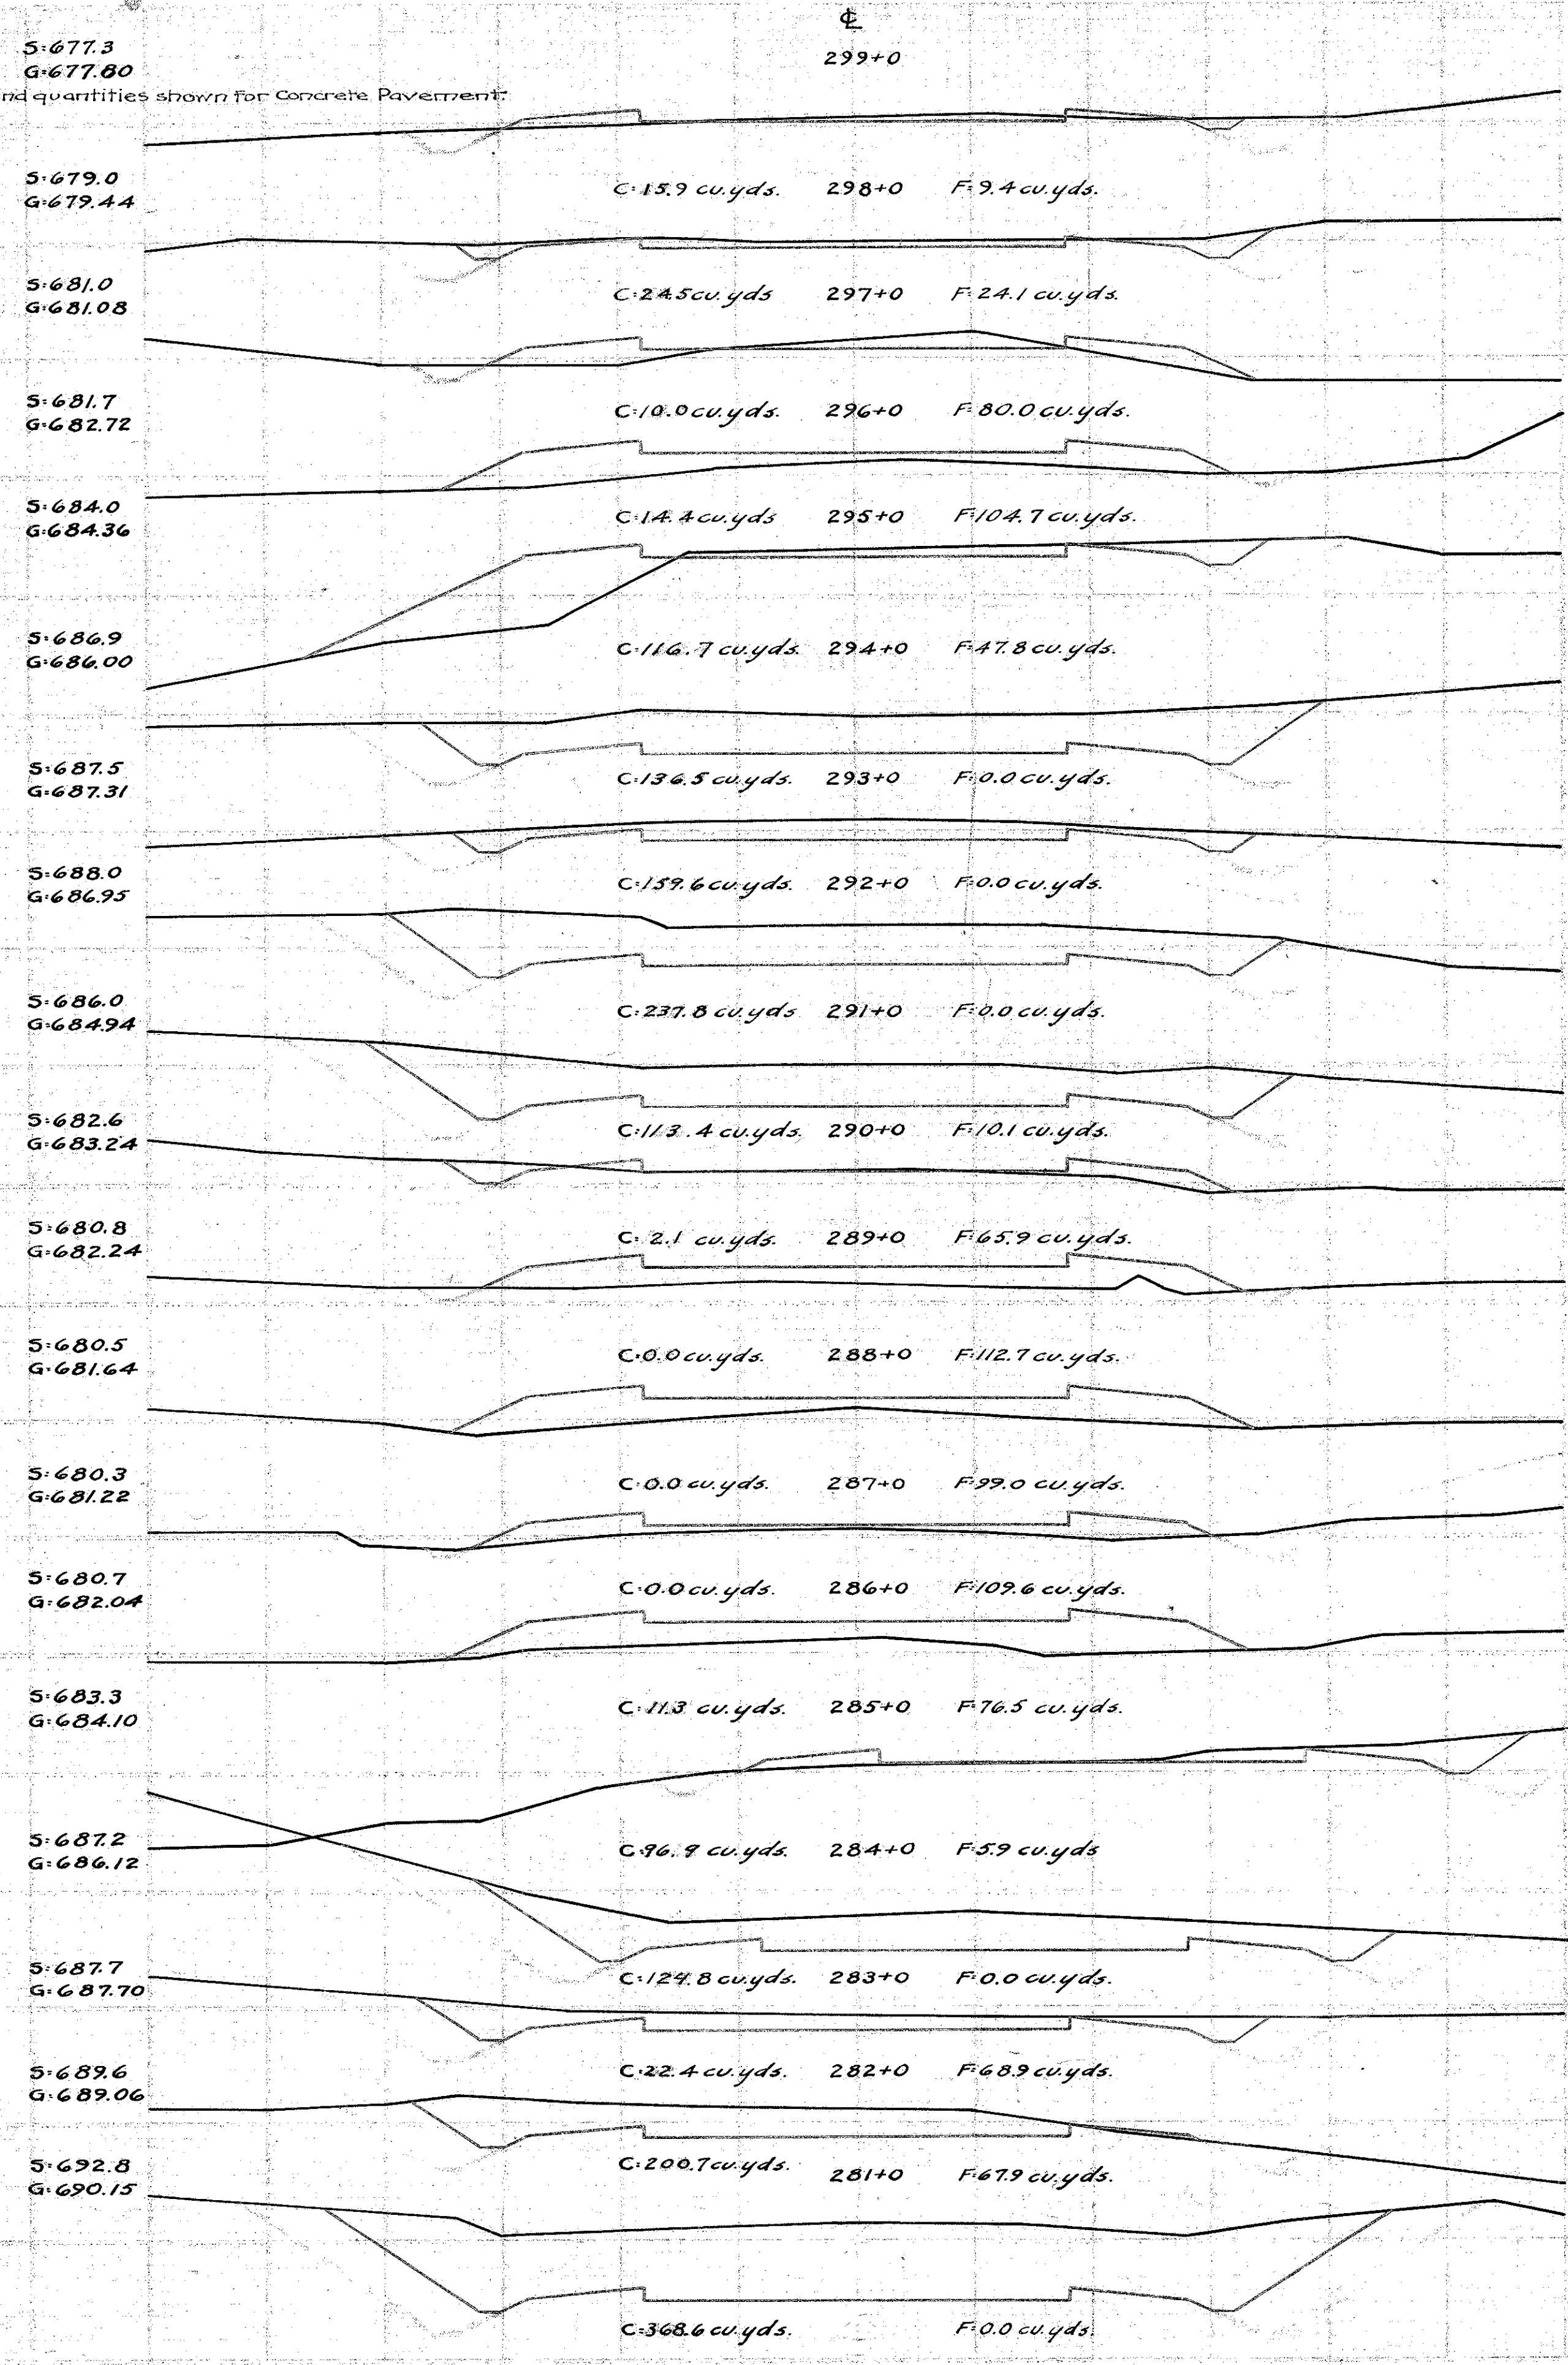

5-644.7
G-64457

5-642.8
G-642.64

5-643.1
G-643.71

5-647.2
G-648.00

5-654.0
G-653.60

5-659.8
G-659.20

5-664.1
G-664.50

5-667.9
G-668.14

5-670.1
G-669.89

5-670.5
G-670.25

5-670.6
G-670.55

5-670.5
G-671.00

5-671.6
G-672.55

5-674.5
G-675.20

5-677.8
G-676.10

5-676.6
G-677.00

5-675.6
G-676.13

5-675.9
G-676.37