
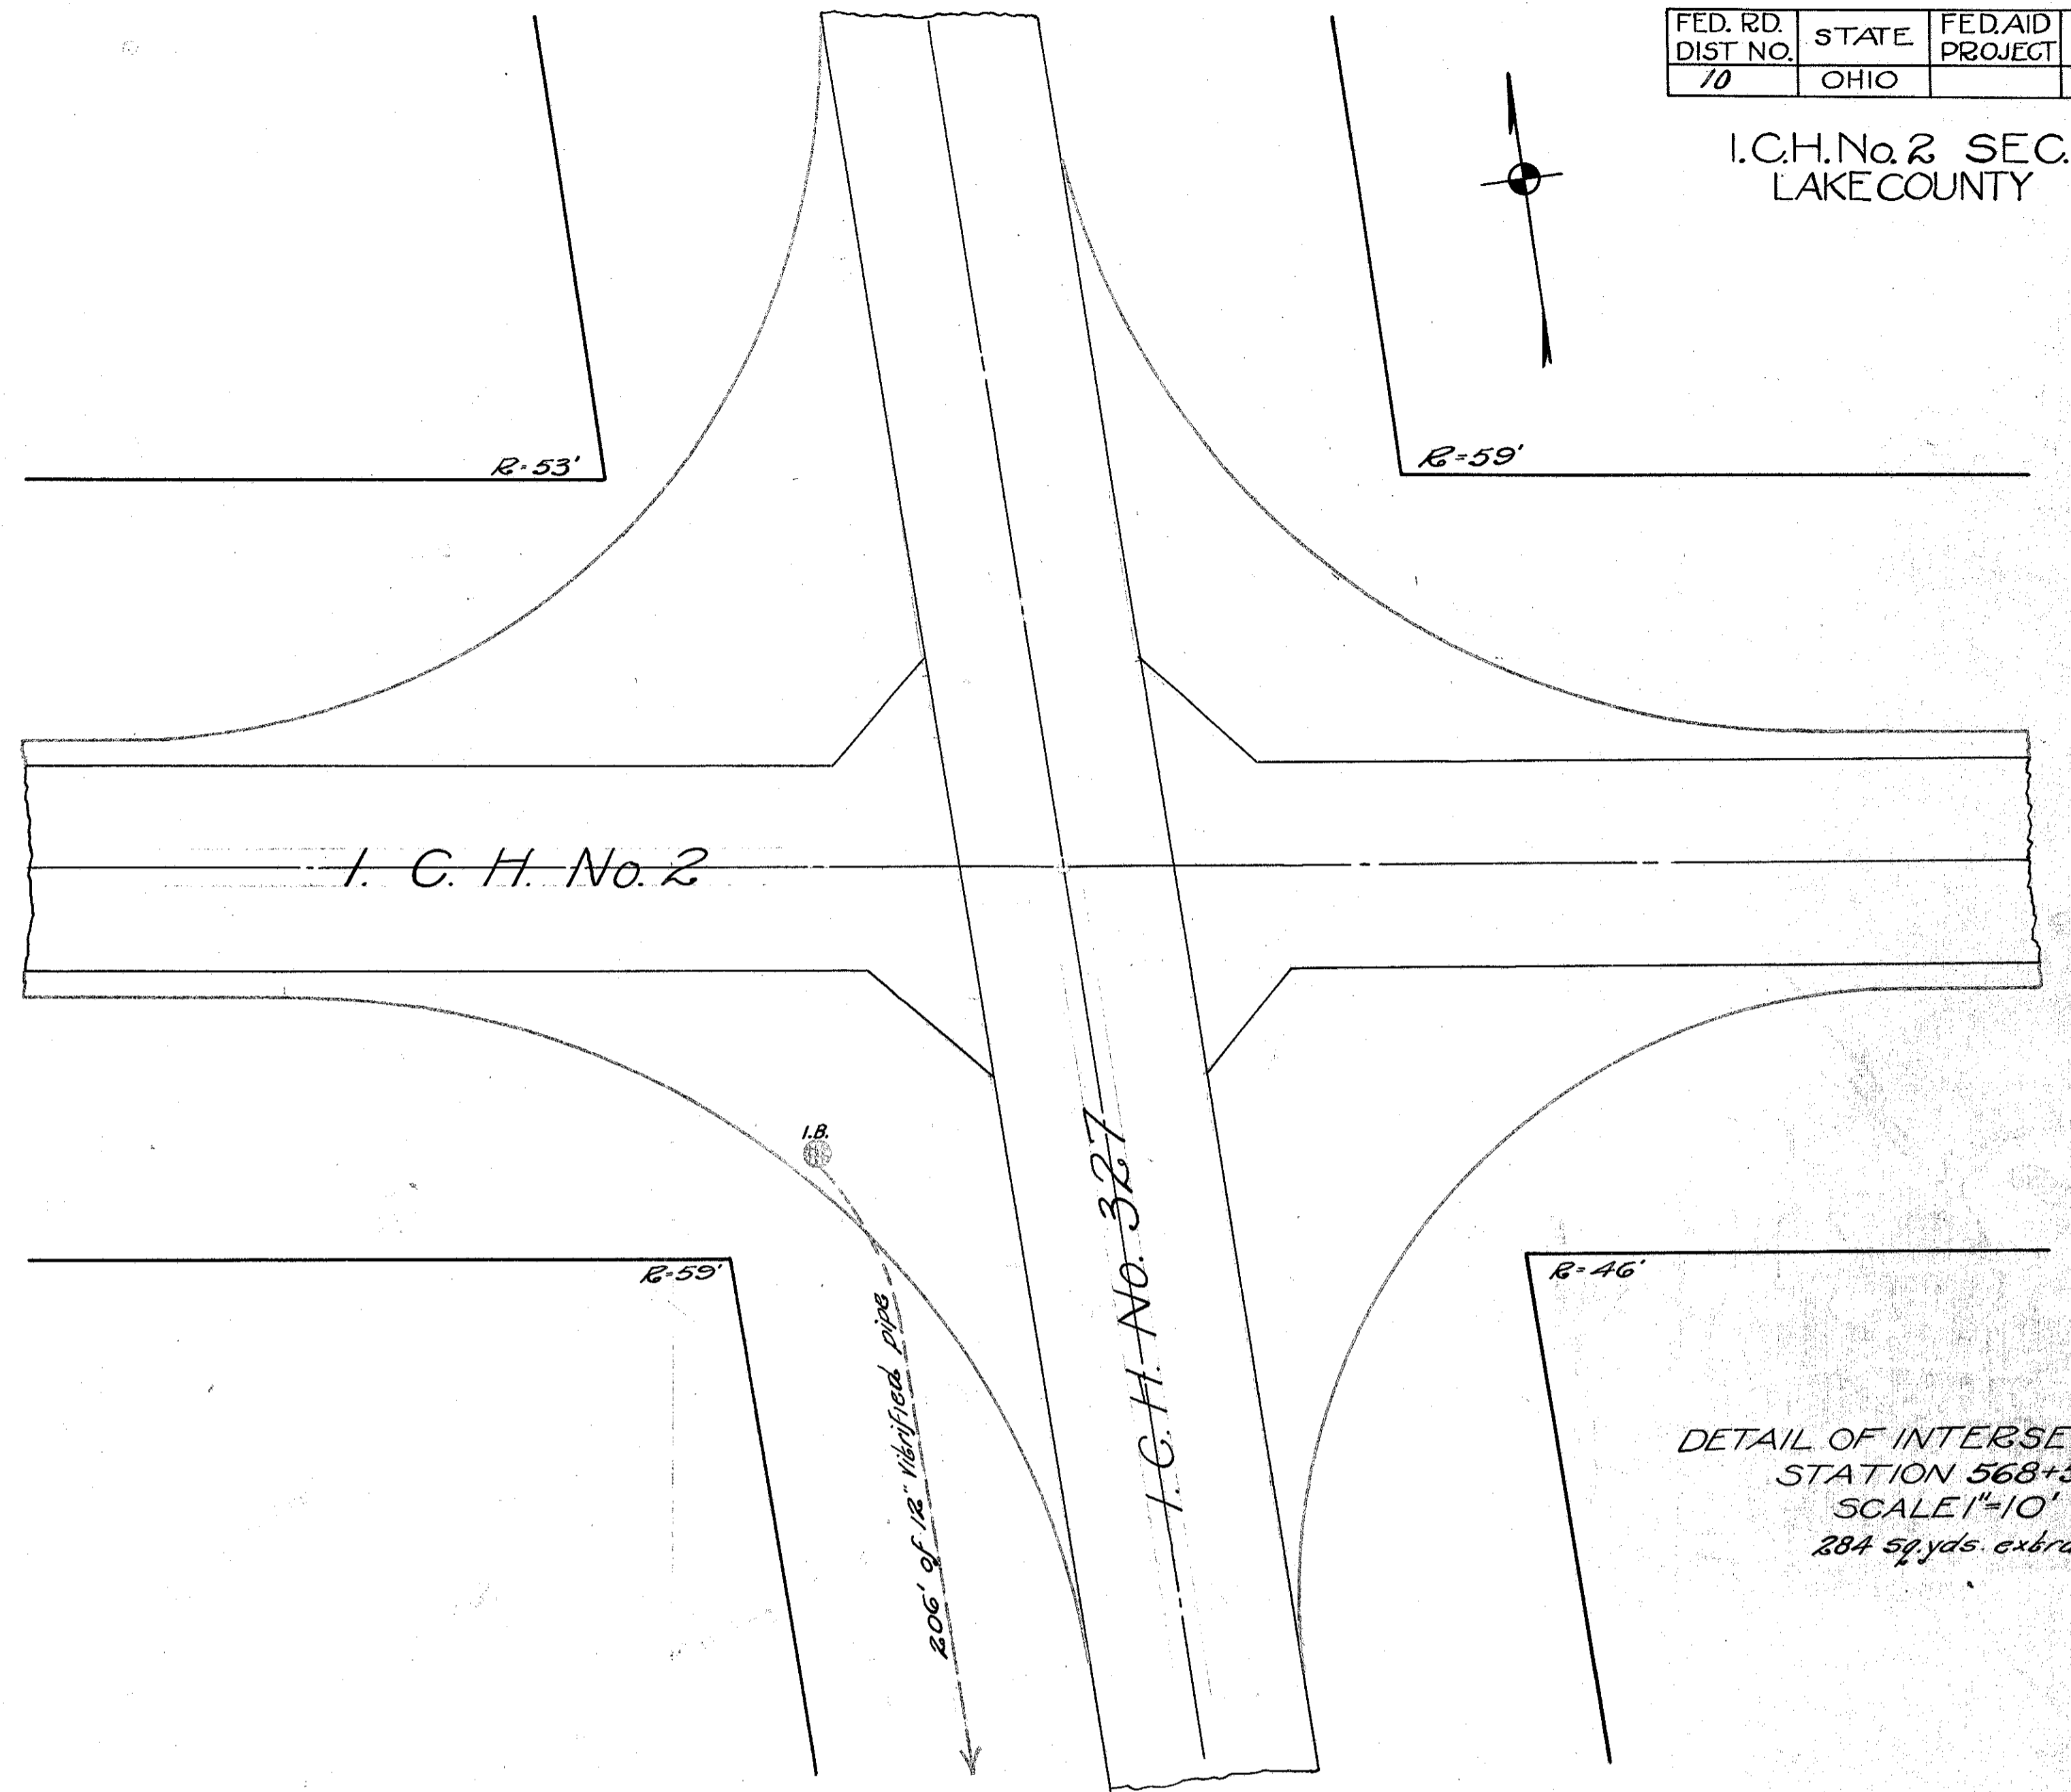


FED. RD. DIST. NO.	STATE	FED. AID PROJECT	FISCAL YEAR
10	OHIO		

3

I.C.H. No. 2 SEC. J&Q
LAKE COUNTY

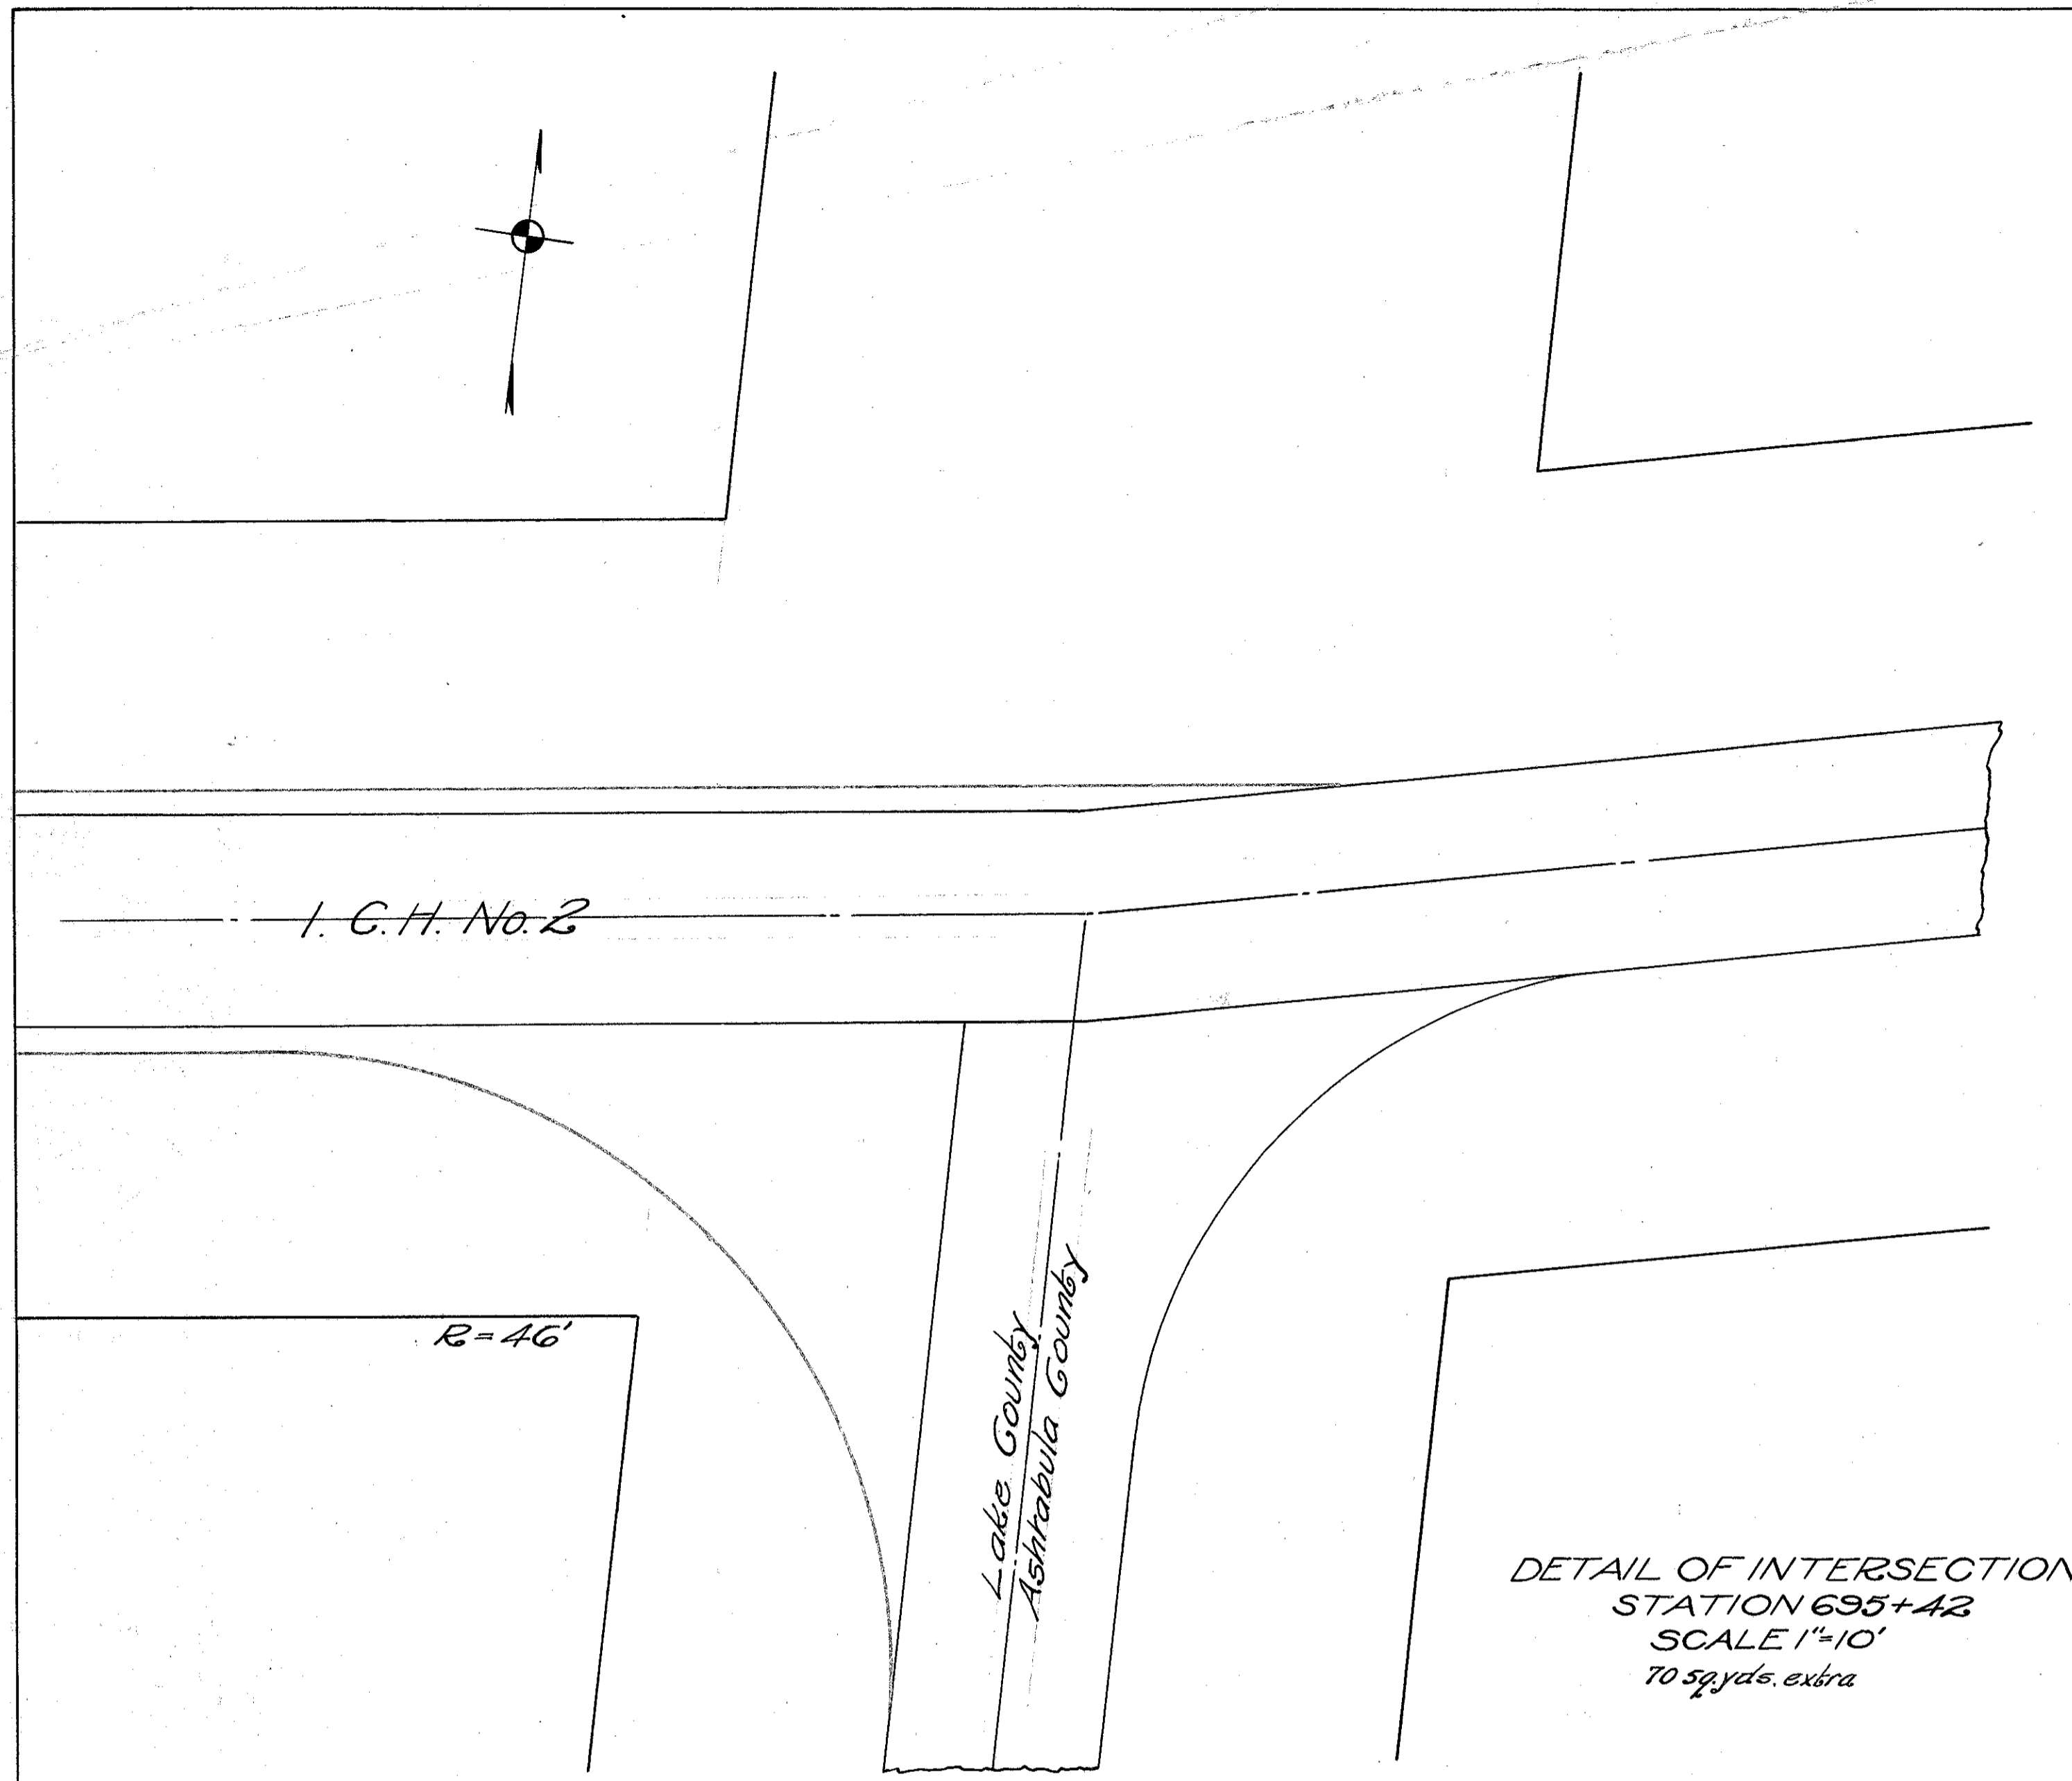

APPROXIMATE QUANTITIES

- 7723 cu yds excavation
- 30896 sq yds. 9"-1-1/2"-3 concrete
- 206 lin. ft. 12" Vitrified pipe sewer
- 1 part inlet basin
- 2 trees to be removed