


# TYPICAL SECTIONS

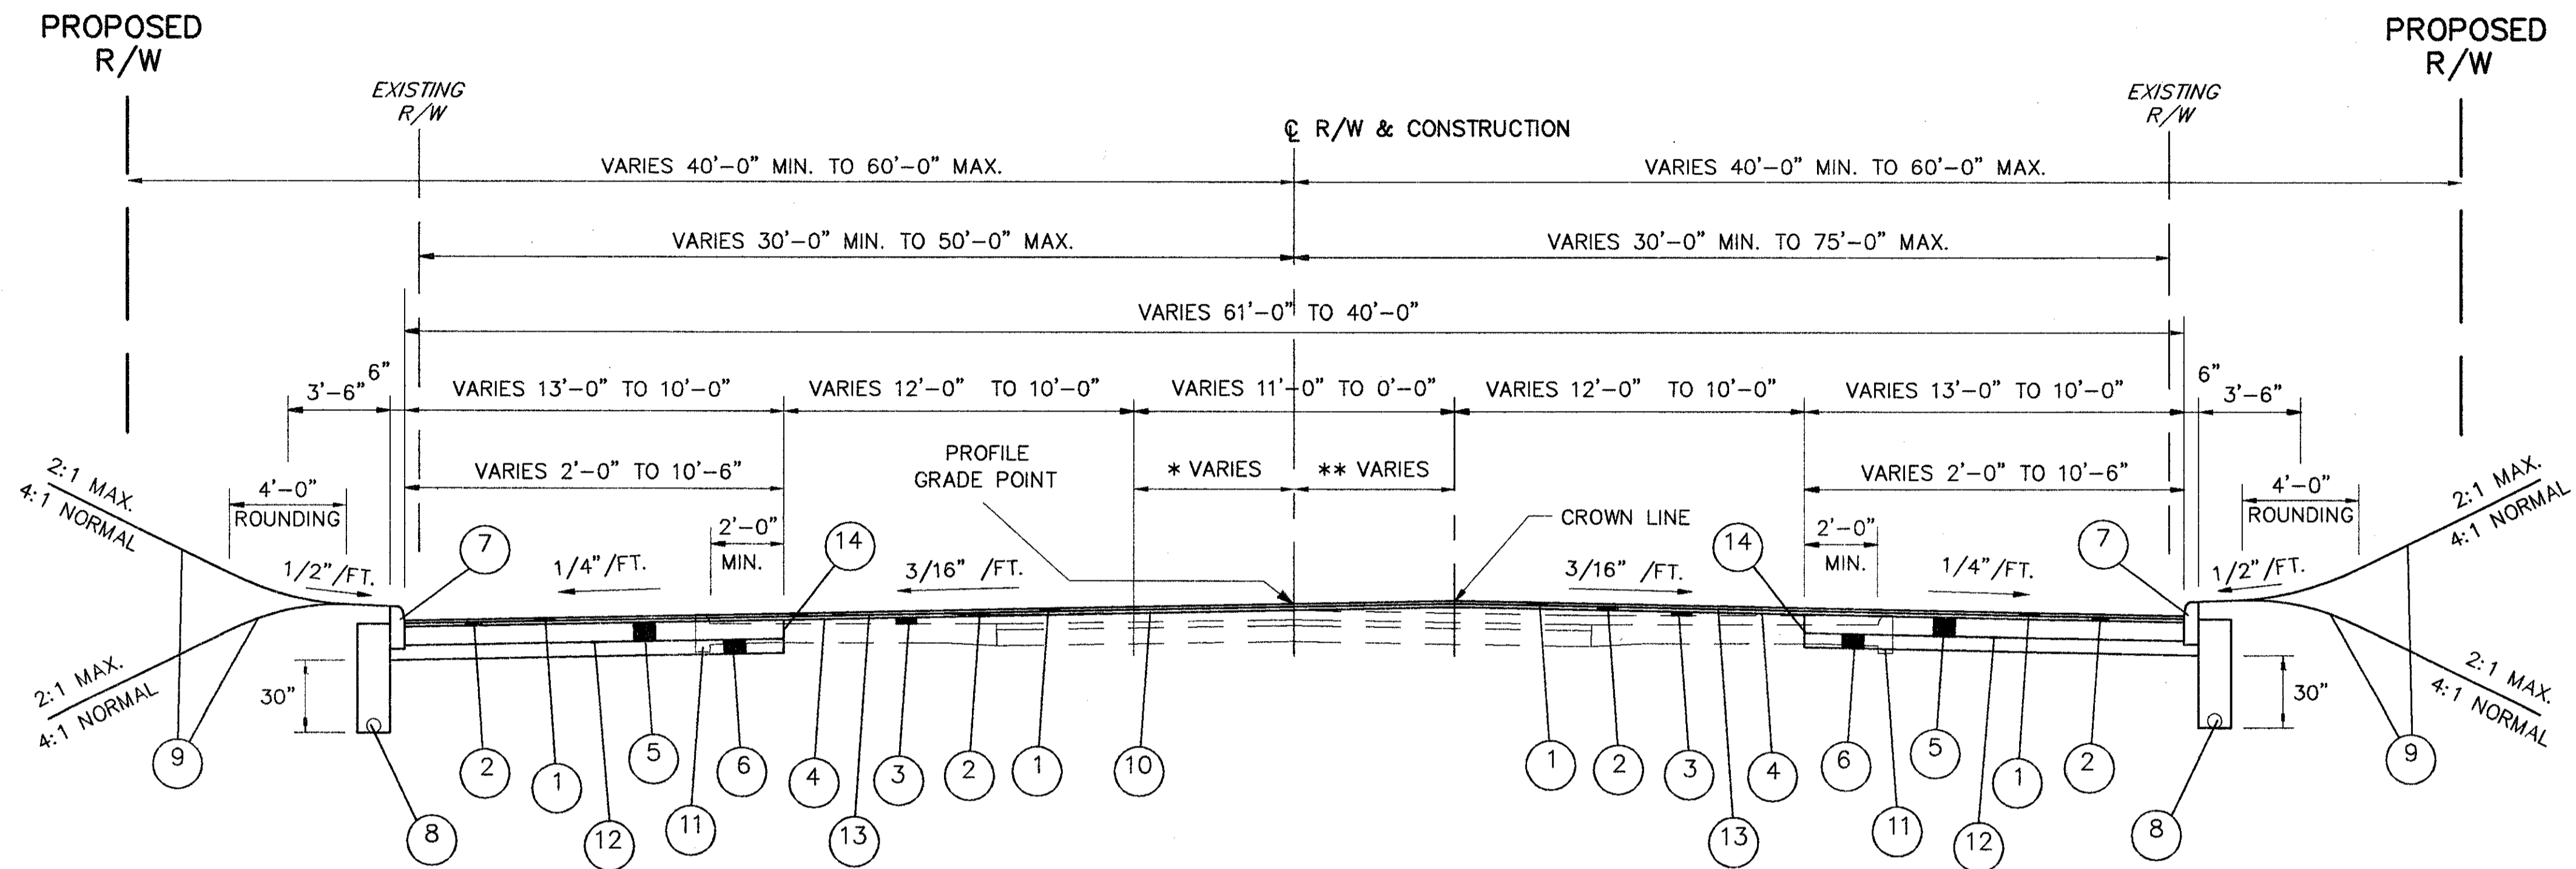

## U.S. 20 4 LANE TO 5 LANE SECTION

### \* VARIES LEFT

- VARIES 0'-0" TO 5'-6" STA. 68+97.00 TO STA. 73+67.00, LT.
- 5'-6" - STA. 90+80.00 TO STA. 91+30.00, LT.
- VARIES 5'-6" TO 0'-0" STA. 91+30.00 TO STA. 95+50.00, LT.
- VARIES 0'-0" TO 5'-6" STA. 166+13.00 TO STA. 170+83.00, LT.
- 5'-6" - STA. 176+70.00 TO STA. 177+20.00, LT.
- VARIES 5'-6" TO 0'-0" STA. 177+20.00 TO STA. 181+40.00, LT.
- VARIES 0'-0" TO 5'-6" STA. 270+80.00 TO STA. 275+50.00, LT.
- VARIES 0'-0" TO 5'-6" STA. 397+59.00 TO STA. 402+29.00, LT.
- VARIES 5'-6" TO 0'-0" STA. 408+75.00 TO STA. 412+00.00, LT.
- VARIES 0'-0" TO 5'-6" STA. 487+80.00 TO STA. 492+50.00, LT.
- 5'-6" - STA. 497+10.00 TO STA. 497+60.00, LT.
- VARIES 5'-6" TO 2'-10" STA. 497+60.00 TO STA. 498+67.04, LT.

- STA. 68+97.00 TO STA. 73+67.00 = 470.00 LIN. FT.
- STA. 90+80.00 TO STA. 95+50.00 = 470.00 LIN. FT.
- STA. 166+13.00 TO STA. 170+83.00 = 470.00 LIN. FT.
- STA. 176+70.00 TO STA. 181+40.00 = 470.00 LIN. FT.
- STA. 270+80.00 TO STA. 275+50.00 = 470.00 LIN. FT.
- STA. 397+59.00 TO STA. 402+29.00 = 470.00 LIN. FT.
- STA. 408+75.00 TO STA. 412+00.00 = 325.00 LIN. FT.
- STA. 487+80.00 TO STA. 492+50.00 = 470.00 LIN. FT.
- STA. 497+10.00 TO STA. 498+67.04 = 157.04 LIN. FT.
- 3772.04 LIN. FT.

### \*\*VARIES RIGHT

- VARIES 0'-0" TO 5'-6" STA. 68+97.00 TO STA. 73+17.00, RT.
- 5'-6" - STA. 73+17.00 TO STA. 73+67.00, RT.
- VARIES 5'-6" TO 0'-0" STA. 90+80.00 TO STA. 95+50.00, RT.
- VARIES 0'-0" TO 5'-6" STA. 166+13.00 TO STA. 170+33.00, RT.
- 5'-6" - STA. 170+33.00 TO STA. 170+83.00, RT.
- VARIES 5'-6" TO 0'-0" STA. 176+70.00 TO STA. 181+40.00, RT.
- VARIES 0'-0" TO 5'-6" STA. 270+80.00 TO STA. 275+00.00, RT.
- 5'-6" - STA. 275+00.00 TO STA. 275+50.00, RT.
- VARIES 0'-0" TO 5'-6" STA. 397+59.00 TO STA. 401+79.00, RT.
- 5'-6" - STA. 401+79.00 TO STA. 402+29.00, RT.
- VARIES 5'-6" TO 0'-0" STA. 408+25.00 TO STA. 412+00.00, RT.
- VARIES 0'-0" TO 5'-6" STA. 487+80.00 TO STA. 492+00.00, RT.
- 5'-6" - STA. 492+00.00 TO STA. 492+50.00, RT.
- VARIES 5'-6" TO 2'-0" STA. 497+10.00 TO STA. 498+67.04, RT.

### LEGEND

- |  |   |
|--|---|
| <ul style="list-style-type: none"> <li>① ITEM 448 - 1 1/4" ASPHALT CONCRETE SURFACE COURSE, TYPE 1, PG64-22</li> <li>② ITEM 448 - 1 3/4" ASPHALT CONCRETE INTERMEDIATE COURSE, TYPE 2, PG64-22</li> <li>③ ITEM 448 - 1/2" ASPHALT CONCRETE, INTERMEDIATE COURSE, TYPE 1, PG64-22</li> <li>④ ITEM 407 - TACK COAT</li> <li>⑤ ITEM 301 - 8" BITUMINOUS AGGREGATE BASE, PG64-22</li> <li>⑥ ITEM 304 - 6" AGGREGATE BASE</li> <li>⑦ ITEM 830 - CURB, TYPE 6</li> <li>⑧ ITEM 605 - 6" SHALLOW PIPE UNDERDRAIN WITH FABRIC WRAP</li> </ul> | <ul style="list-style-type: none"> <li>⑨ ITEM 659 - SEEDING AND MULCHING</li> <li>⑩ ITEM 254 - PAVEMENT PLANING, BITUMINOUS (0" MIN. - 3" MAX.)</li> <li>⑪ ITEM 202 - CURB REMOVED</li> <li>⑫ ITEM 408 - BITUMINOUS PRIME COAT</li> <li>⑬ ITEM 407 - TACK COAT FOR INTERMEDIATE COURSE</li> <li>⑭ ITEM 255 - FULL DEPTH PAVEMENT SAWING</li> <li>⑮ ITEM 608 - 4" CONCRETE WALK</li> </ul> |
|--|---|