
D - 14

PHASE 2

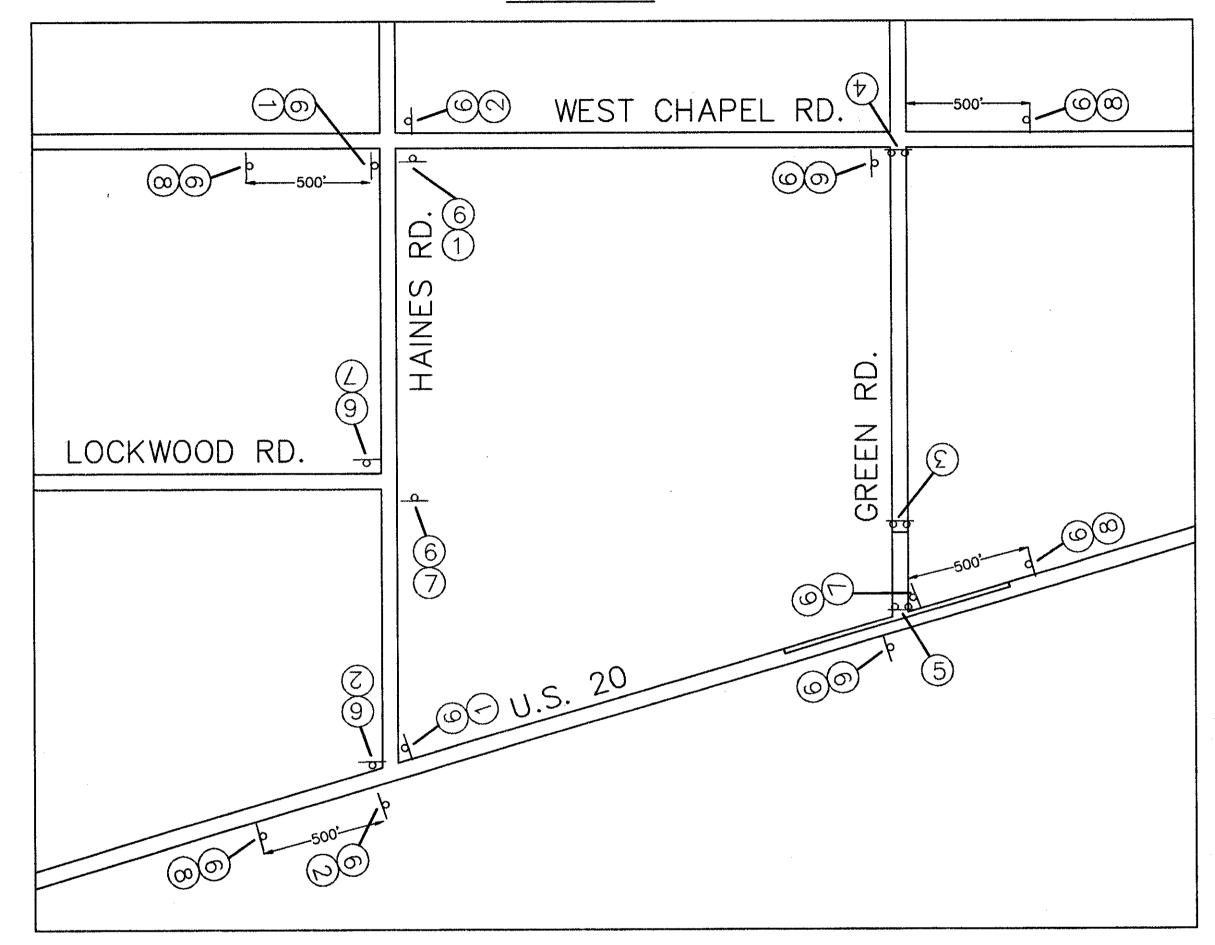


## SECTION E PHASING DETAILS

PHASE 1 - CONSTRUCT EASTBOUND SECTION OF U.S. 20 MAINTAINING TWO-WAY TRAFFIC ON WESTBOUND LANES PER MAINTENANCE OF TRAFFIC TYPICAL DETAIL.

PHASE 2 - CONSTRUCT WESTBOUND SECTION OF U.S. 20 MAINTAINING TWO-WAY TRAFFIC ON EASTBOUND LANES PER MAINTENANCE OF TRAFFIC TYPICAL DETAIL. CONSTRUCT GREEN ROAD INTERSECTION, DETOURING TRAFFIC UTILIZING U.S. 20, HAINES ROAD AND WEST CHAPEL ROAD.

NOTE: CONSTRUCTION FOR EACH PHASE SHALL BE COMPLETED PRIOR TO ESTABLISHMENT OF DETOUR FOR NEXT PHASE. SIGNAL WORK SHALL OCCUR PRIOR TO FINAL PAVEMENT CONSTRUCTION. ANY SIGNAL TAKEN OUT OF SERVICE DUE TO CONSTRUCTION OPERATIONS SHALL BE REPLACED WITH TEMPORARY STOP SIGNS ERECTED ON THE SIDE STREET APPROACHES.

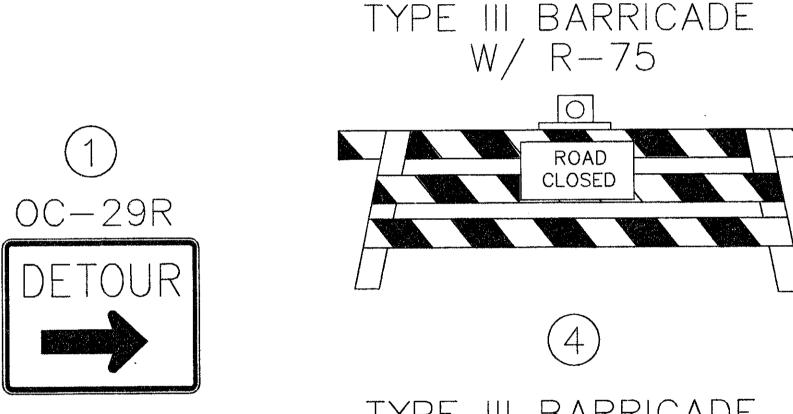

OC-29L

DETOUR

OW-145B

END

DETOUR

