


Station	675.51	675.66	675.81	675.96	676.10	676.25	676.40	676.55	676.70
685									
680									
675						GR.=0.30%			
670		EX. 15" STO							EX. 12" STO
665			EX. 12" W			EX. 18" SAN			EX. 18" SAN
660	EX. 18" SAN		EX. 18" SAN	EX. SAN MH STA. 80+63.77, 35.7' RT. RIM 676.81 18" INV. 664.68 W 18" INV. 664.68 E	EX. STO IR STA. 81+00.88, 23.0' LT. RIM 675.09 15" INV. 670.63 W 12" INV. 670.76 E 12" INV. 671.87 S		EX. SAN MH STA. 82+01.39, 37.3' RT. RIM 677.30 18" INV. 665.30 W 18" INV. 665.30 E		
655		EX. SAN MH STA. 79+33.63, 34.4' RT. RIM 674.15 18" INV. 663.26 W 18" INV. 663.26 E							
650									
Station	675.36	675.52	675.75	675.95	676.08	676.22	676.32	676.48	676.71
79+00									
80+00									
81+00									
82+00									
83+00									

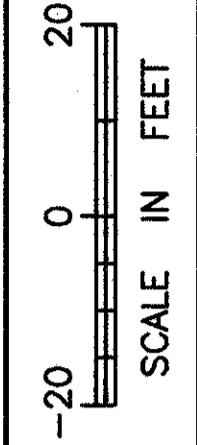

CALCULATED
CHECKED

US ROUTE 20 PLAN AND PROFILE
STA. 79+00 TO STA. 83+00

LAK - 20 - 18.40