
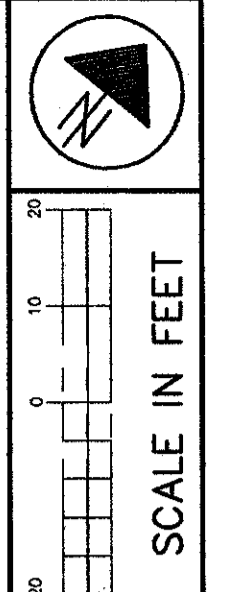
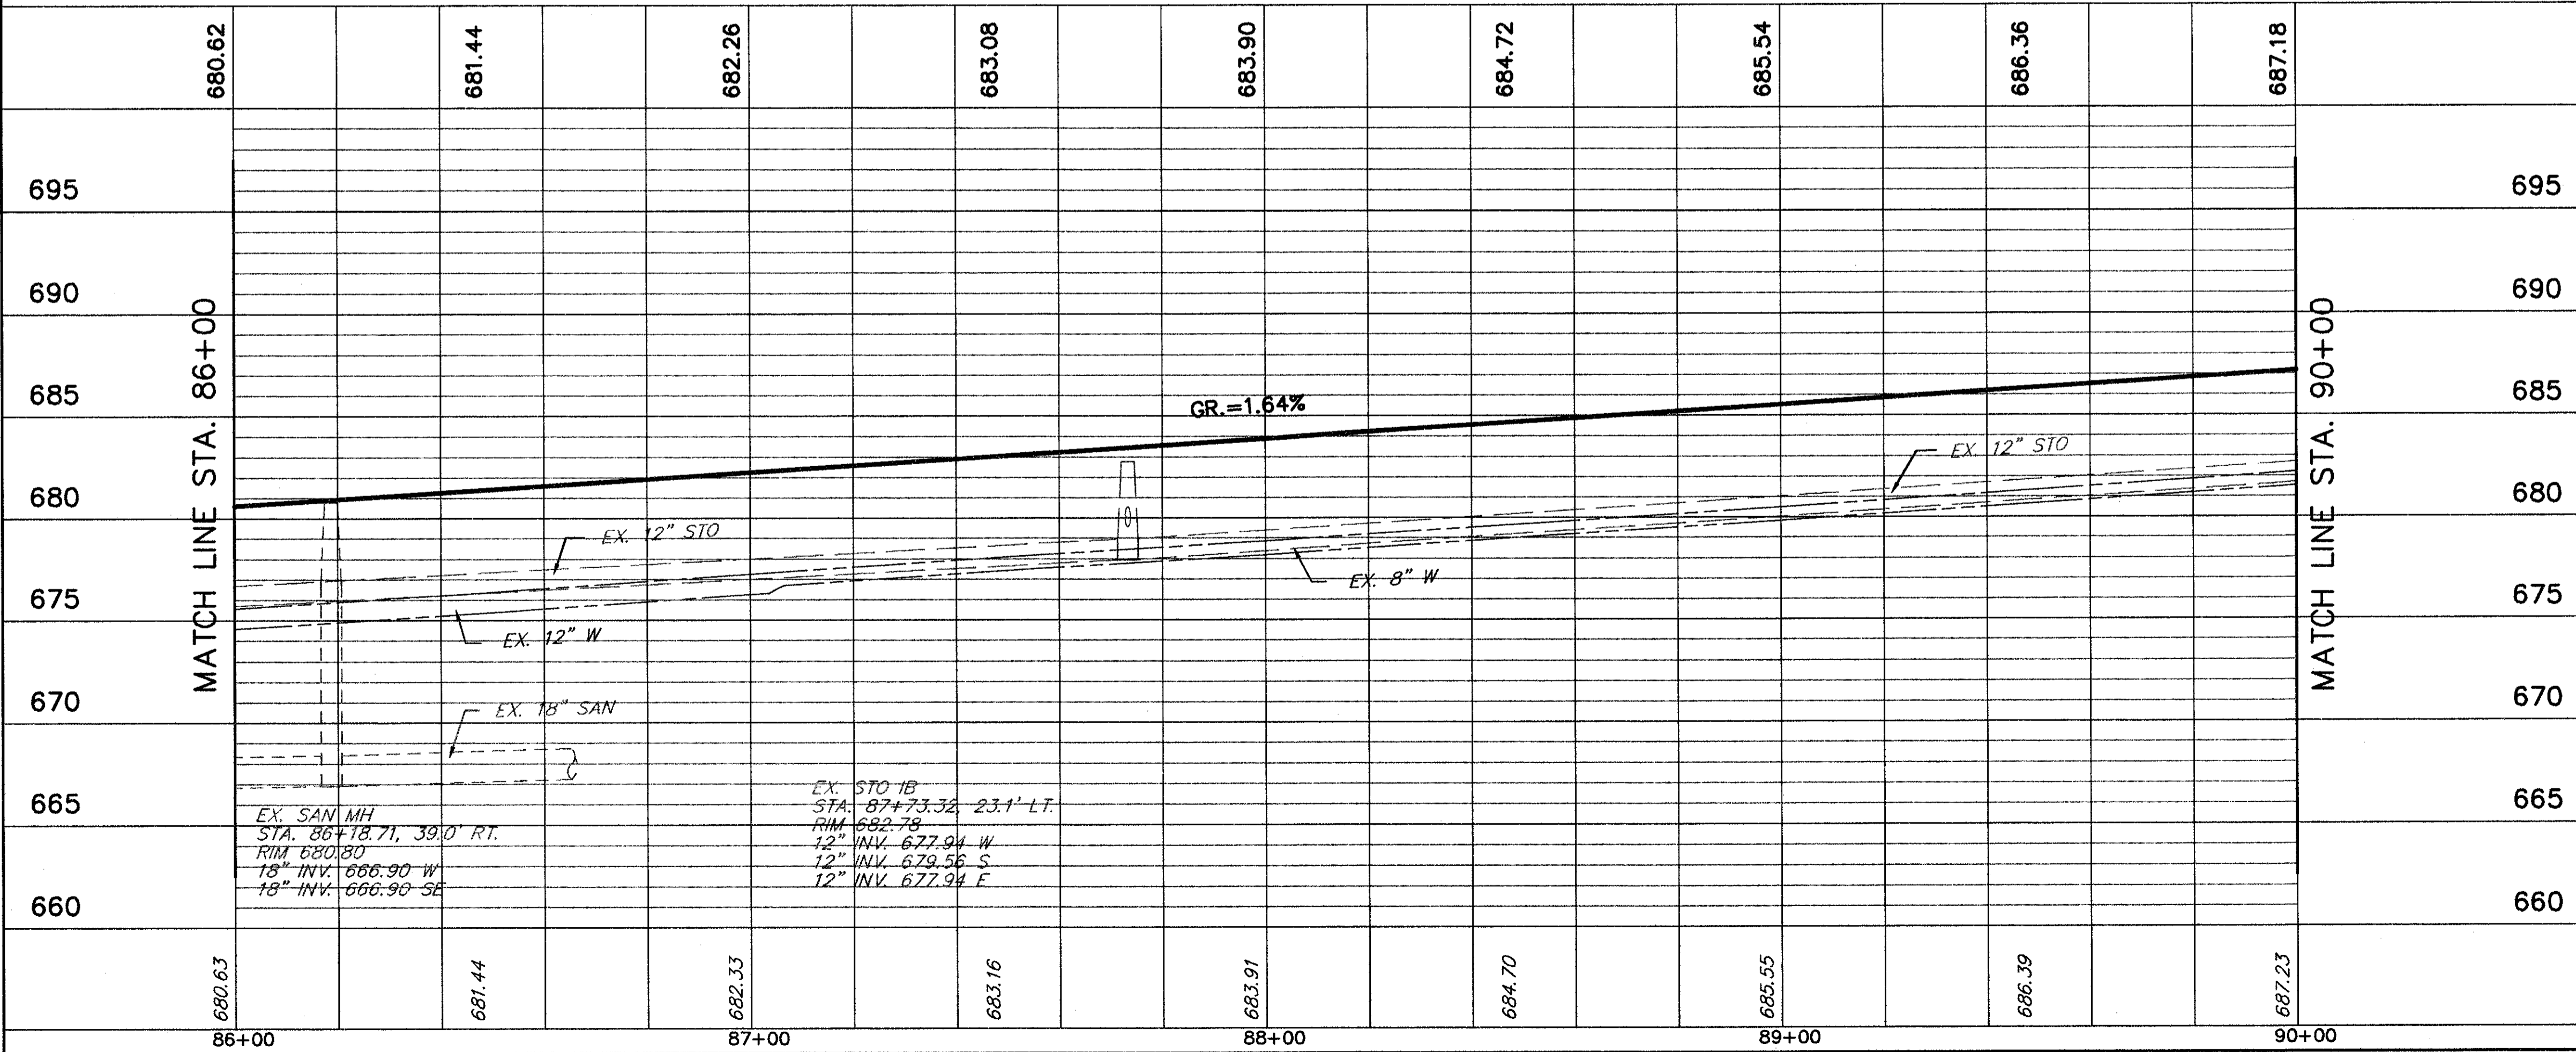


H:\1998\98404\DMG\PRFA010.DWG

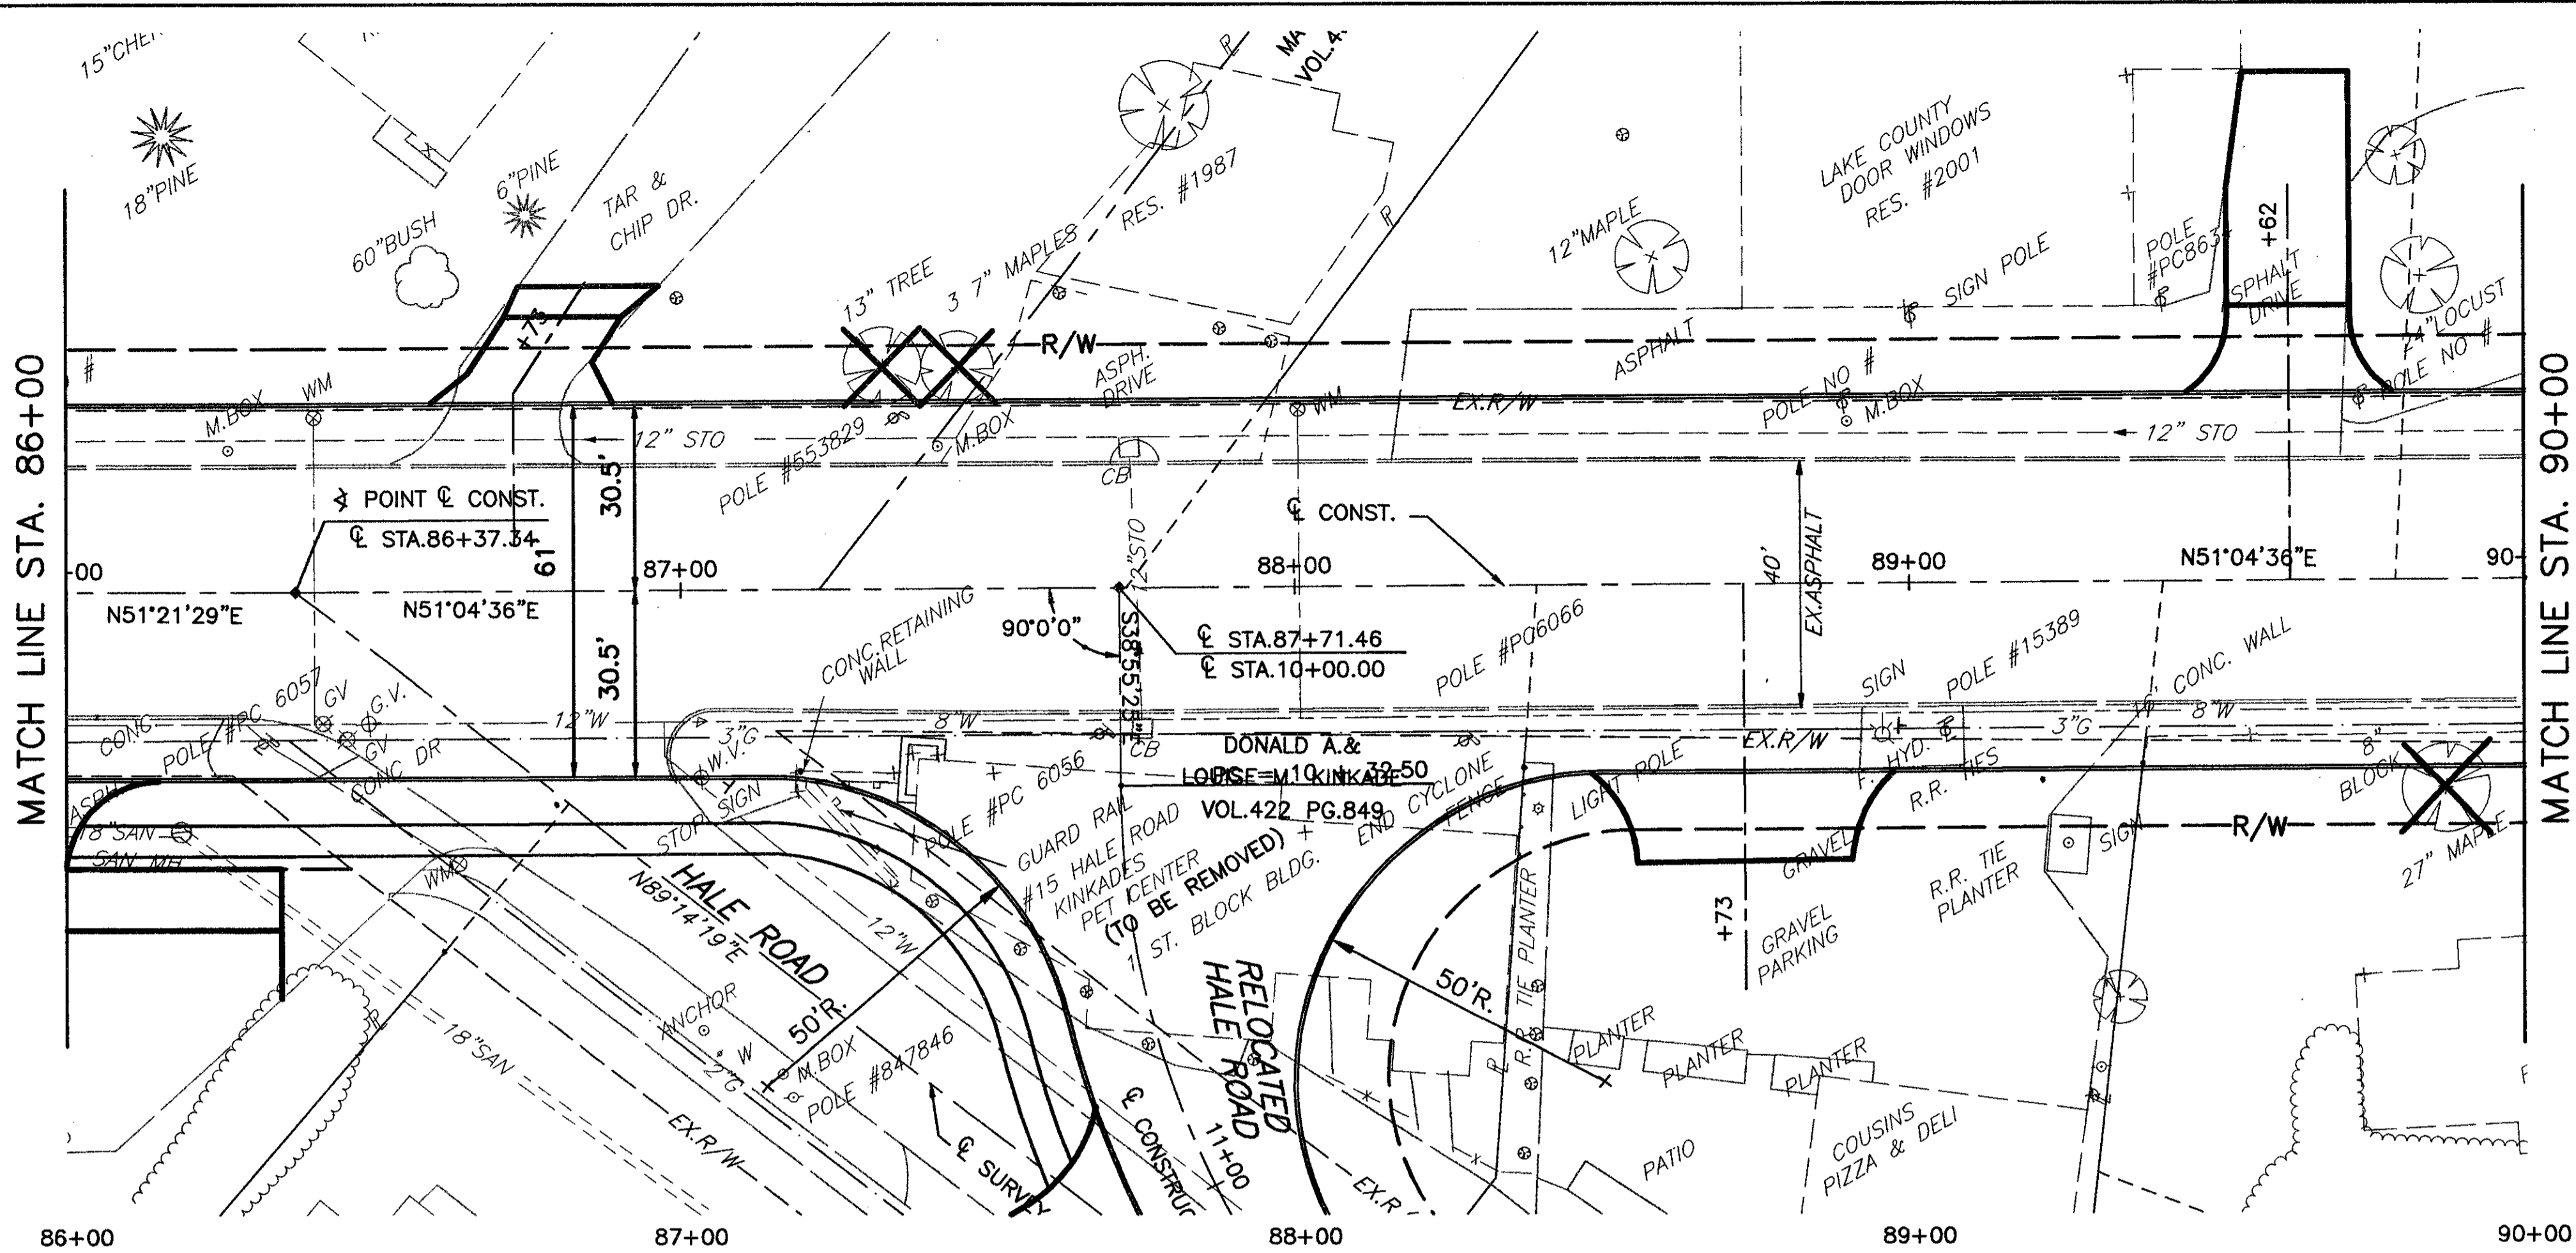

CALCULATED
CHECKED

US ROUTE 20 PLAN AND PROFILE
STA. 86+00 TO STA. 90+00

LAK - 20 - 18.40