
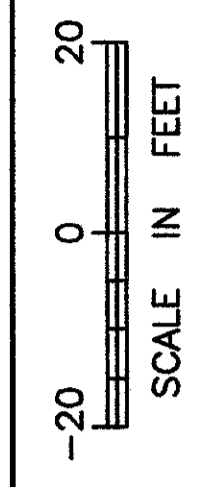
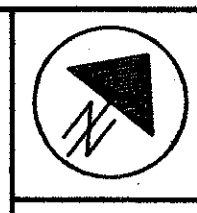
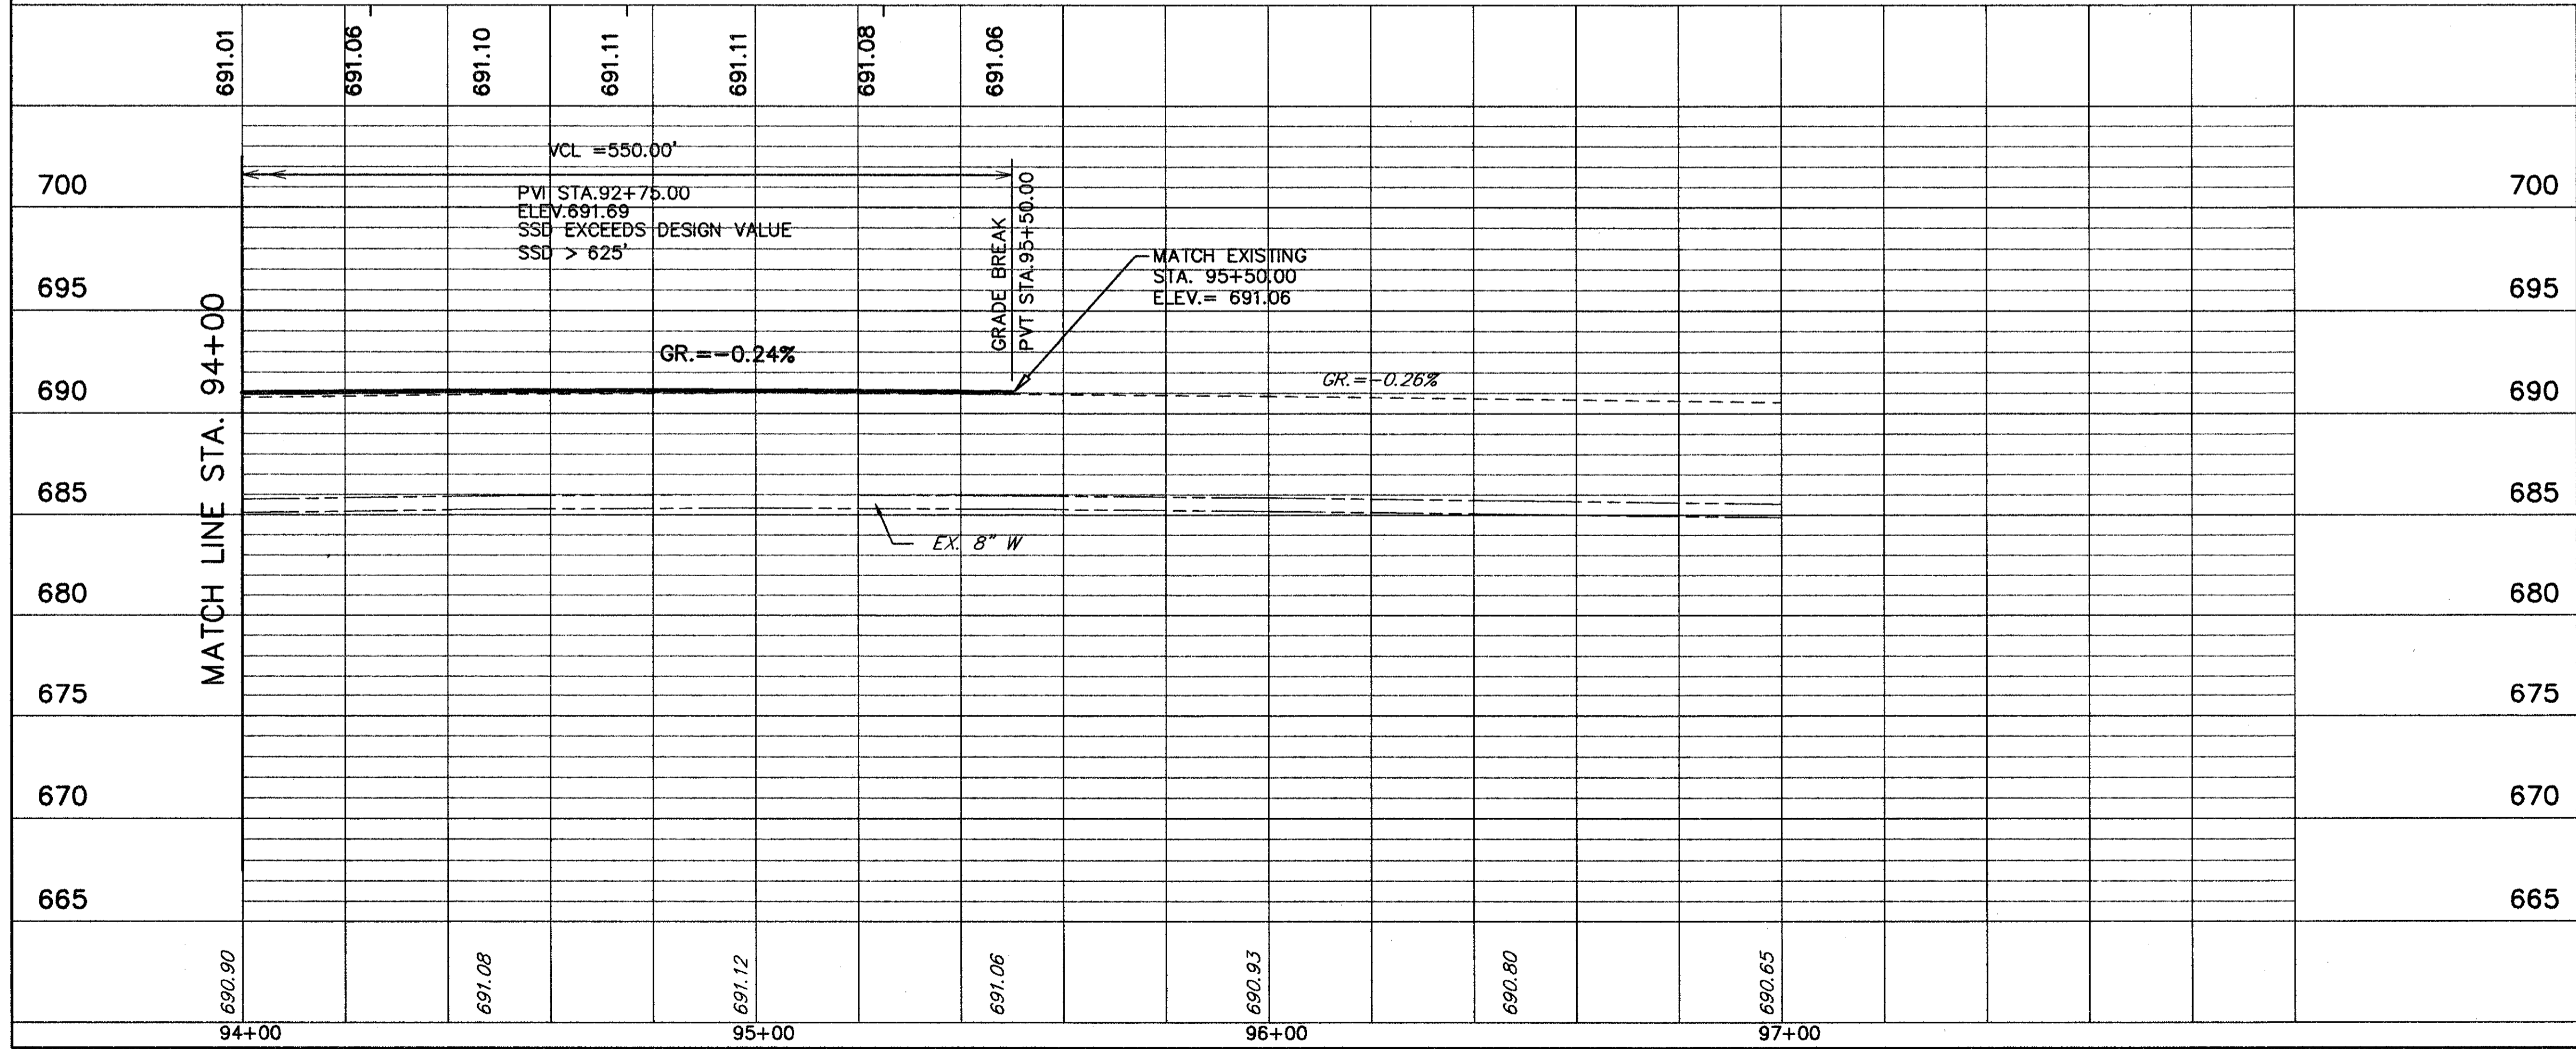


H:\1998\98404\DWG\PRFA012.DWG

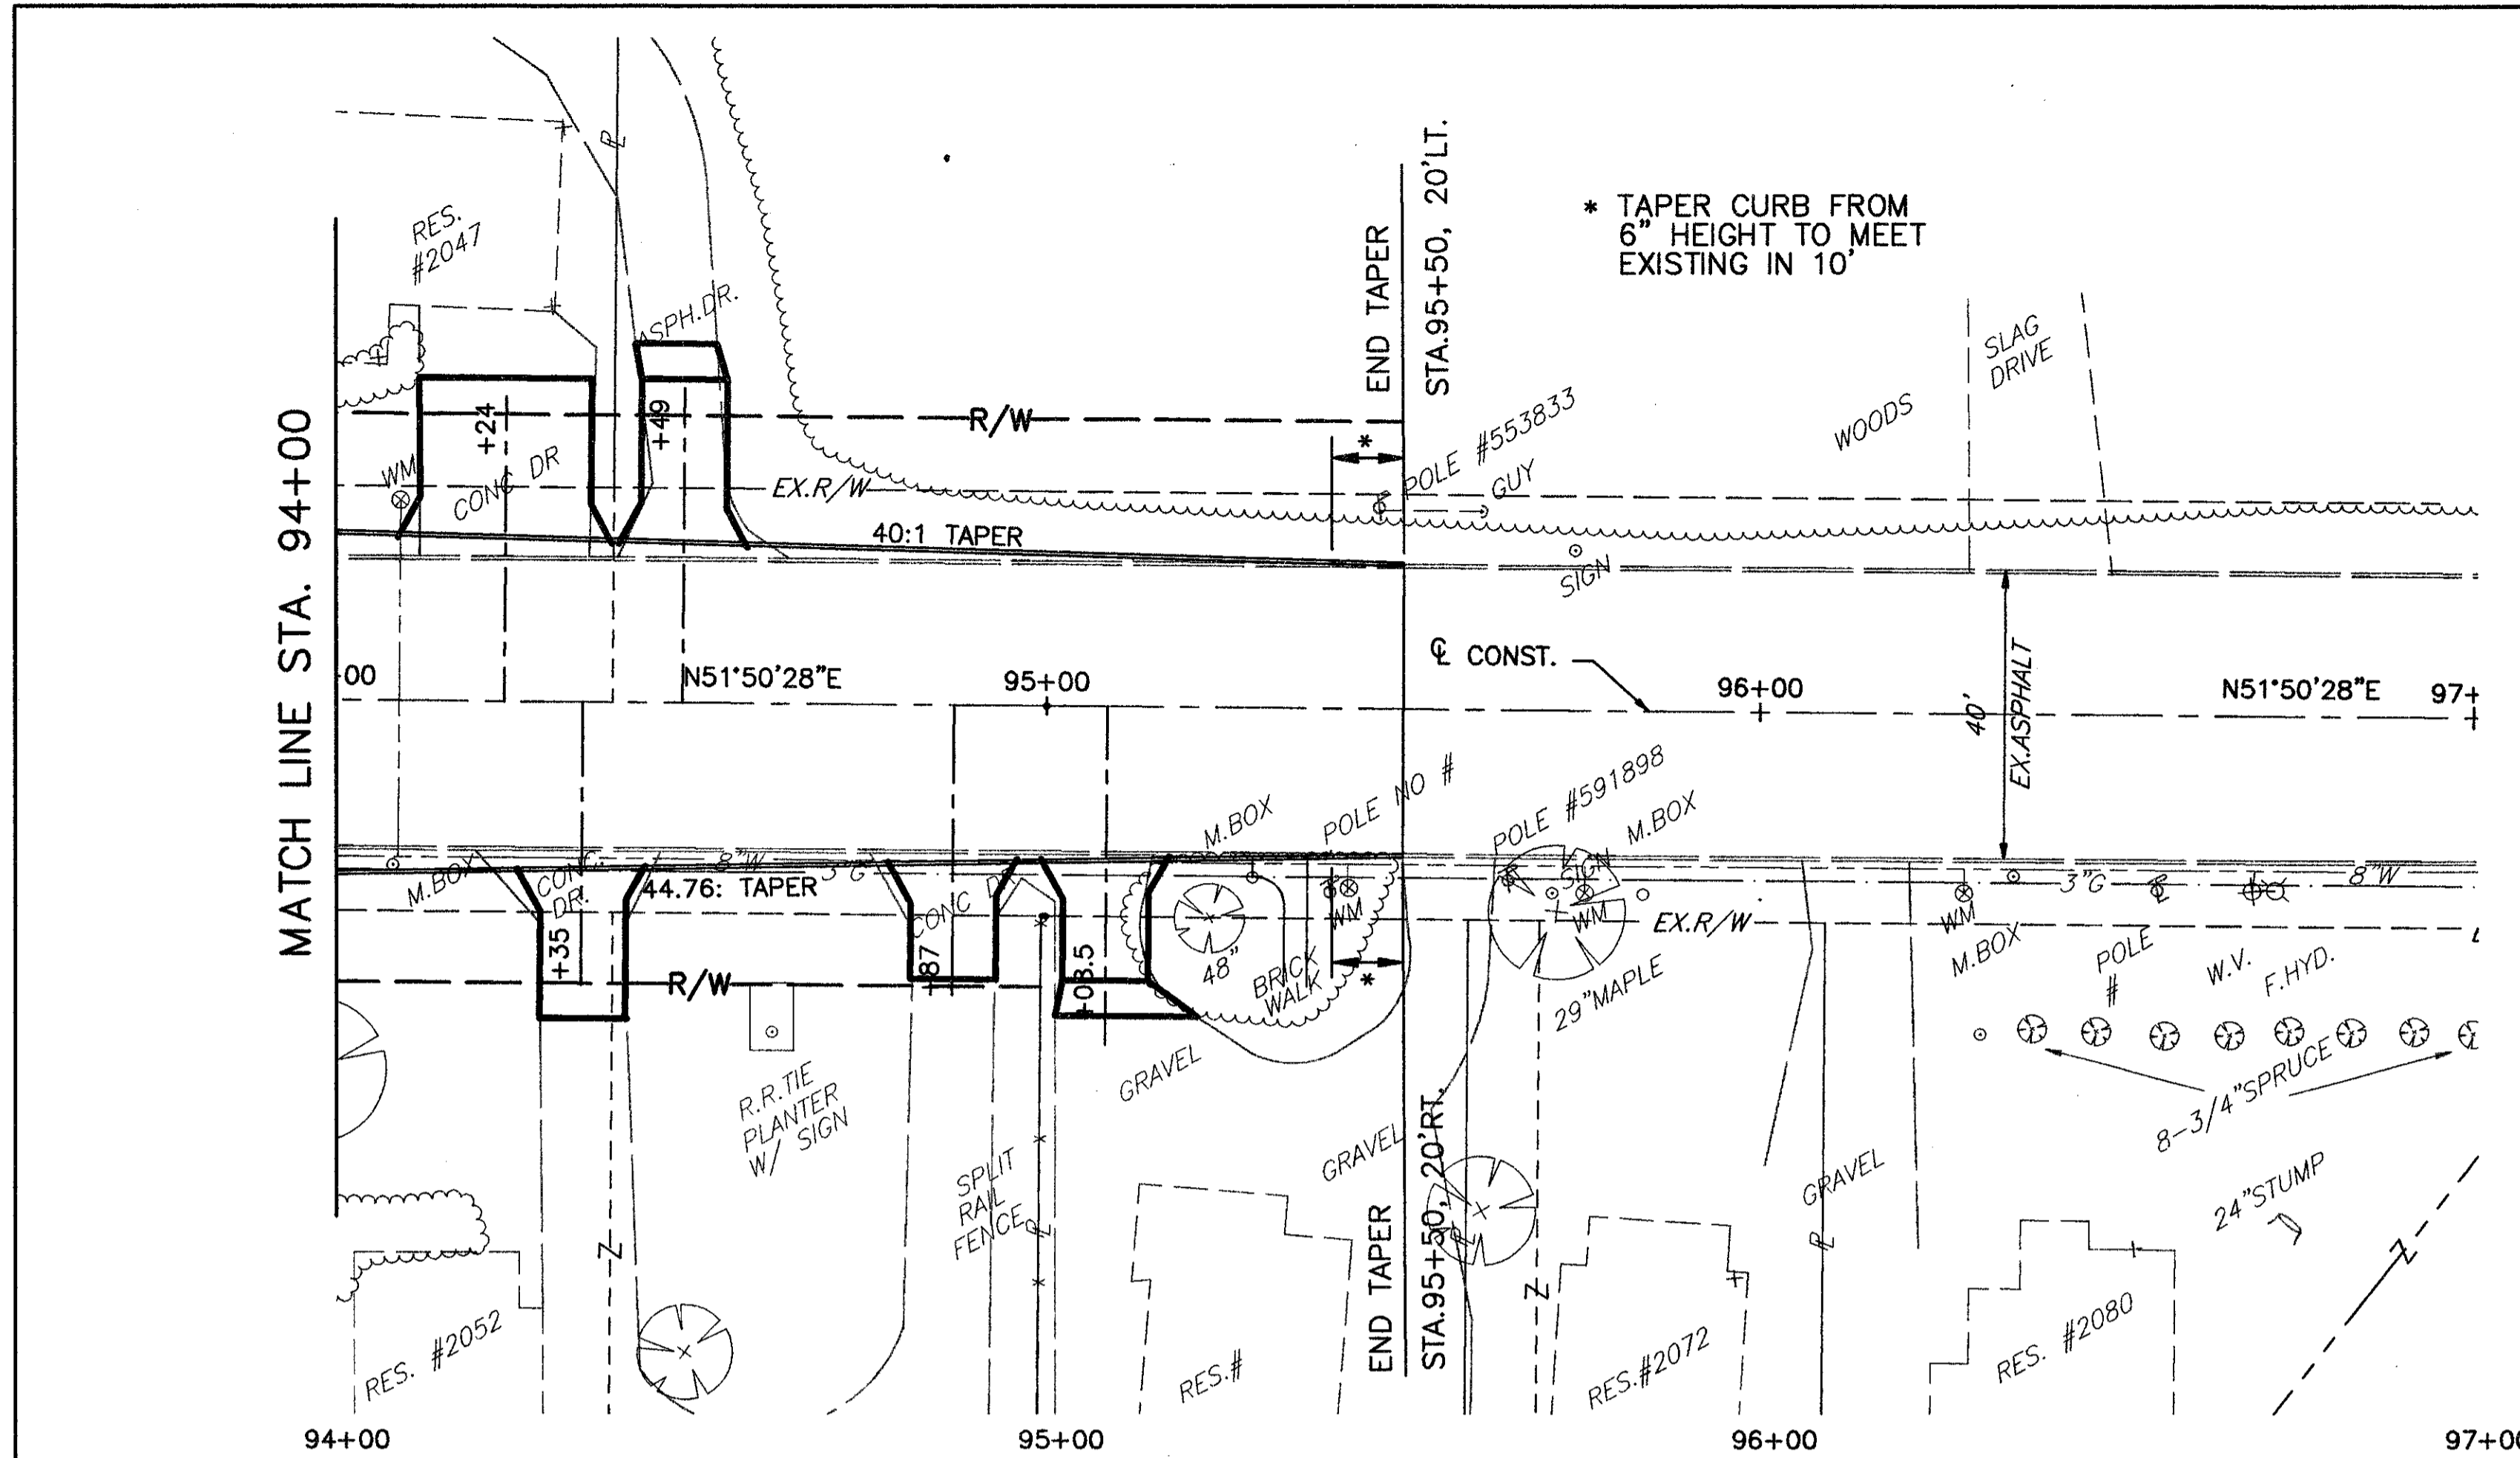

CALCULATED
CHECKED

US ROUTE 20 PLAN AND PROFILE
STA. 94+00 TO STA. 97+00

LAK - 20 - 18.40