


Station	Elevation	Notes
166+00	685.59	
166+00	685.54	
166+00	685.56	
167+00	685.49	
167+00	685.43	
167+00	685.49	STA. 167+00 GRADE BREAK ELEV. 685.49
167+00	685.37	
167+00	685.35	
168+00	685.25	
168+00	685.18	
168+00	685.13	
168+00	685.02	
169+00	685.01	
169+00	685.92	

MATCH EXISTING
STA. 166+13
ELEV. 685.58±

EX. 12" STO

EX. 24" W

EX. STO IN
STA. 166+74.73, 20.2' RT.
RIM 684.49
15" INV. 680.88 W
15" INV. 680.74 E
12" INV. 680.91 N

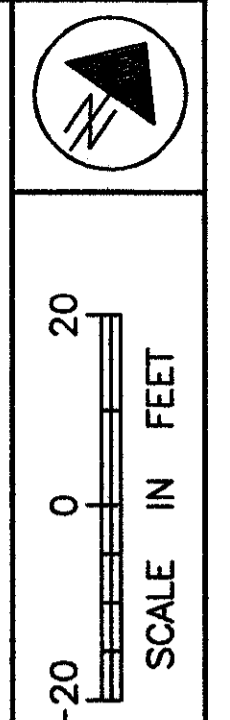

CALCULATED
CHECKED

US ROUTE 20 PLAN AND PROFILE
STA. 165+00 TO STA. 169+00

LAK - 20 - 18.40

