
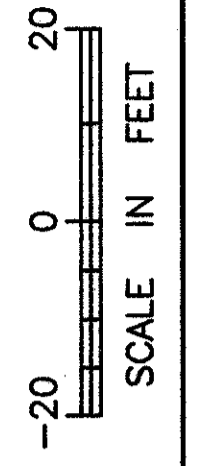


684.42	684.44	684.57	684.69	684.82	684.94	685.07	685.20	685.32
695								695
690								690
685	GR.=0.25%						GR.=0.25%	685
680								680
675								675
670			EX. STO 1B STA. 177+24.58, 19.6' LT. RIM 684.06 15" INV. 679.82 W 15" INV. 680.15 L 12" INV. 680.15 S					670
665								665
660								660
684.42	684.51	684.66	684.76	684.89	685.02	685.17	685.28	685.35
176+00		177+00		178+00		179+00		180+00

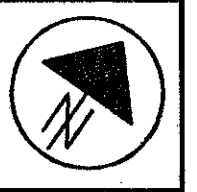

CALCULATED
CHECKED

US ROUTE 20 PLAN AND PROFILE
STA. 176+00 TO STA. 180+00

LAK - 20 - 18.40