
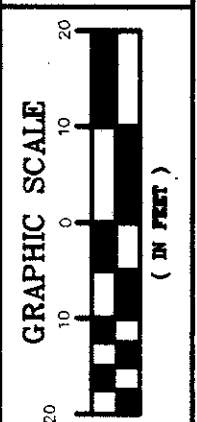
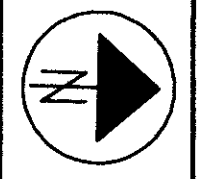
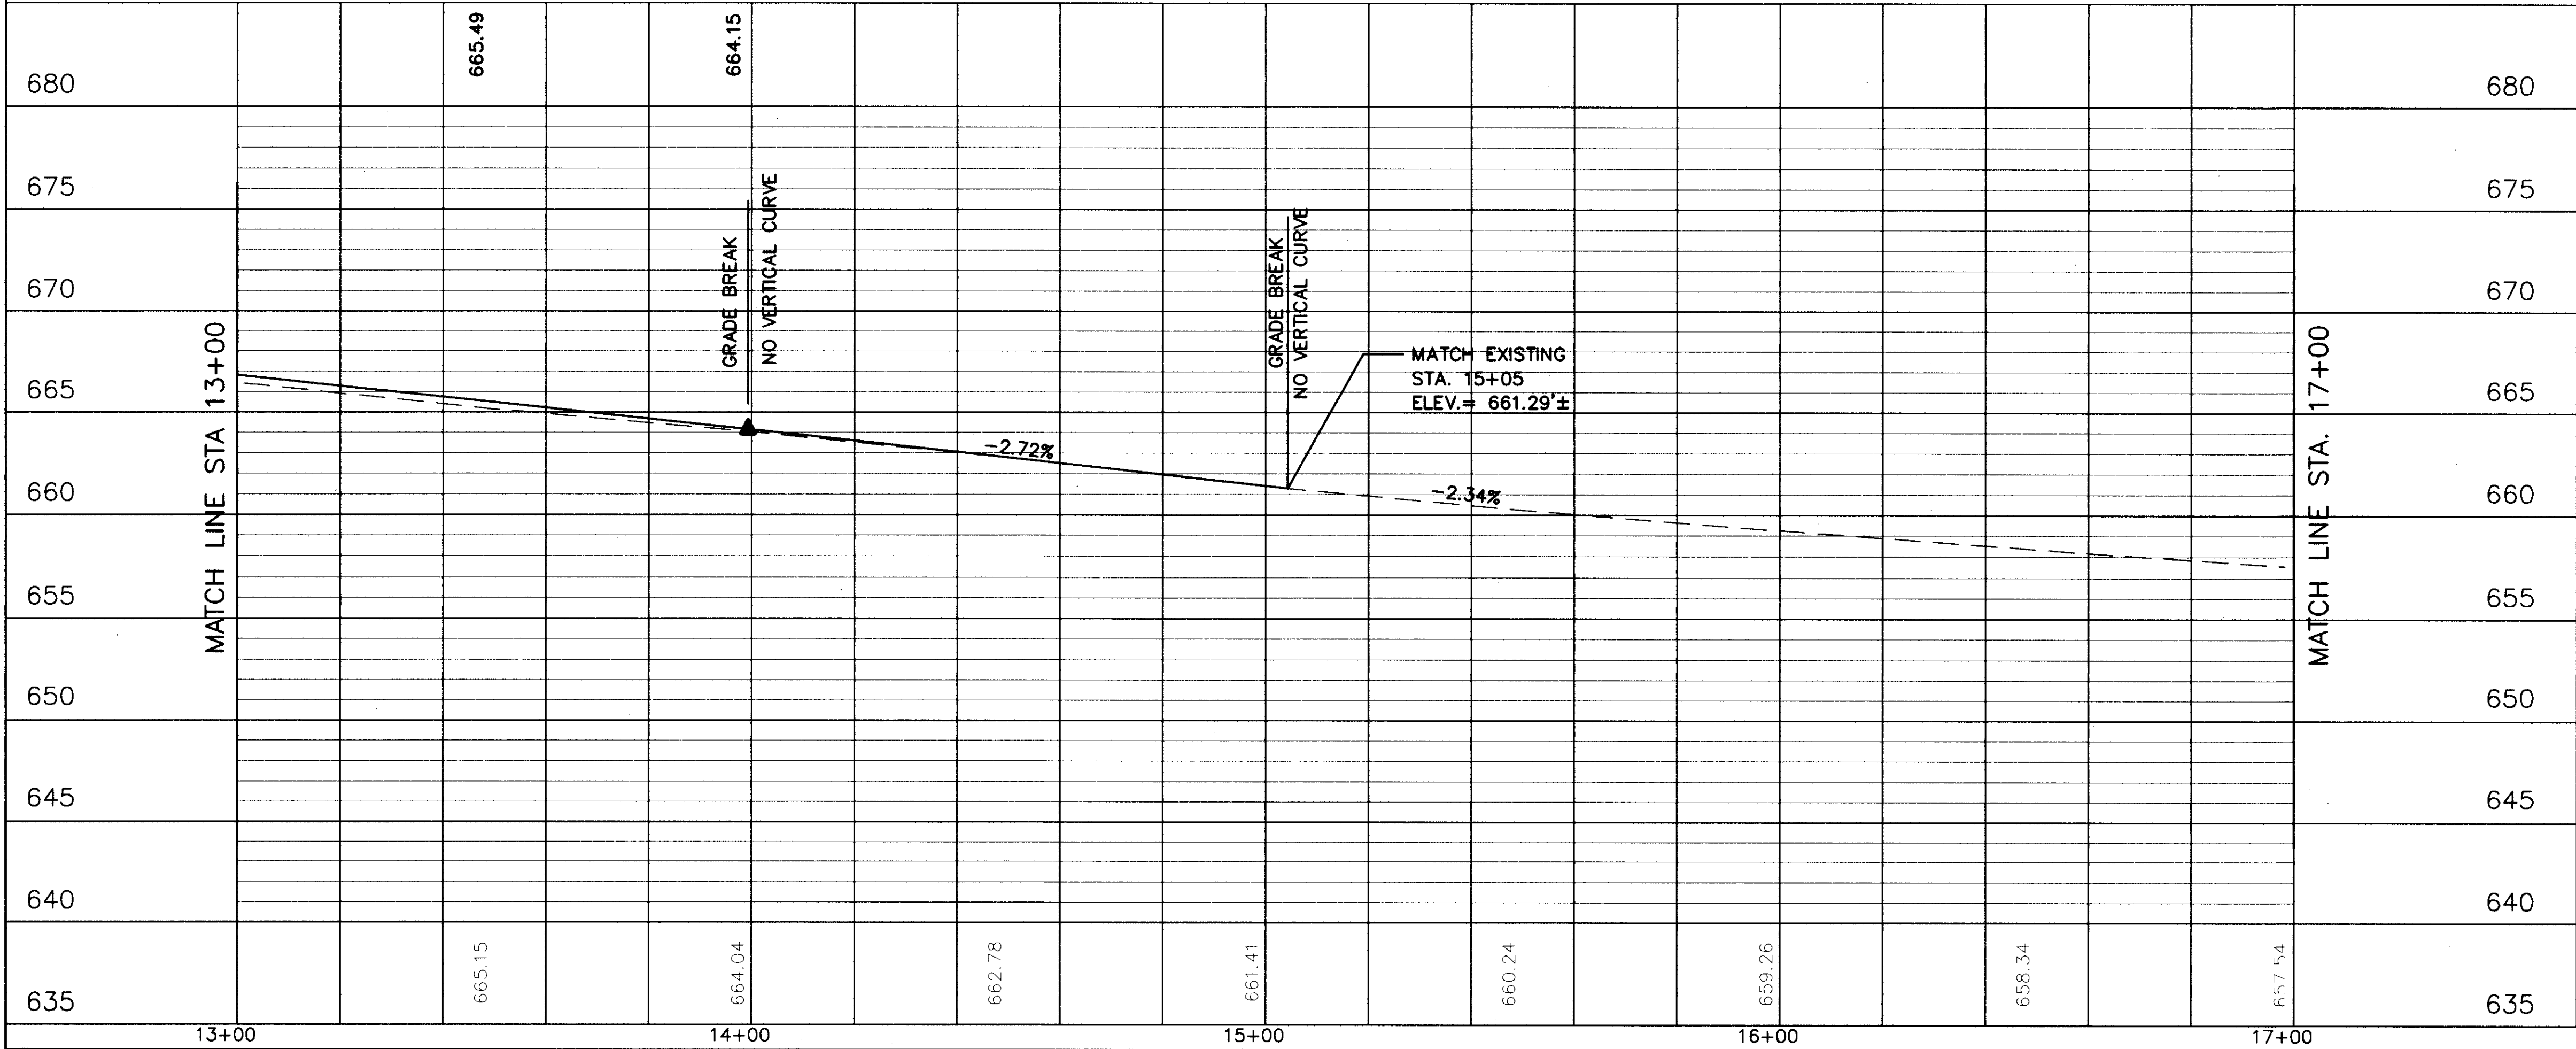


COPYRIGHT: CT CONSULTANTS INC. H:\1998\98404gr\DWG\GreenRd.dwg 07/21/99 11:01:32 AM ED1

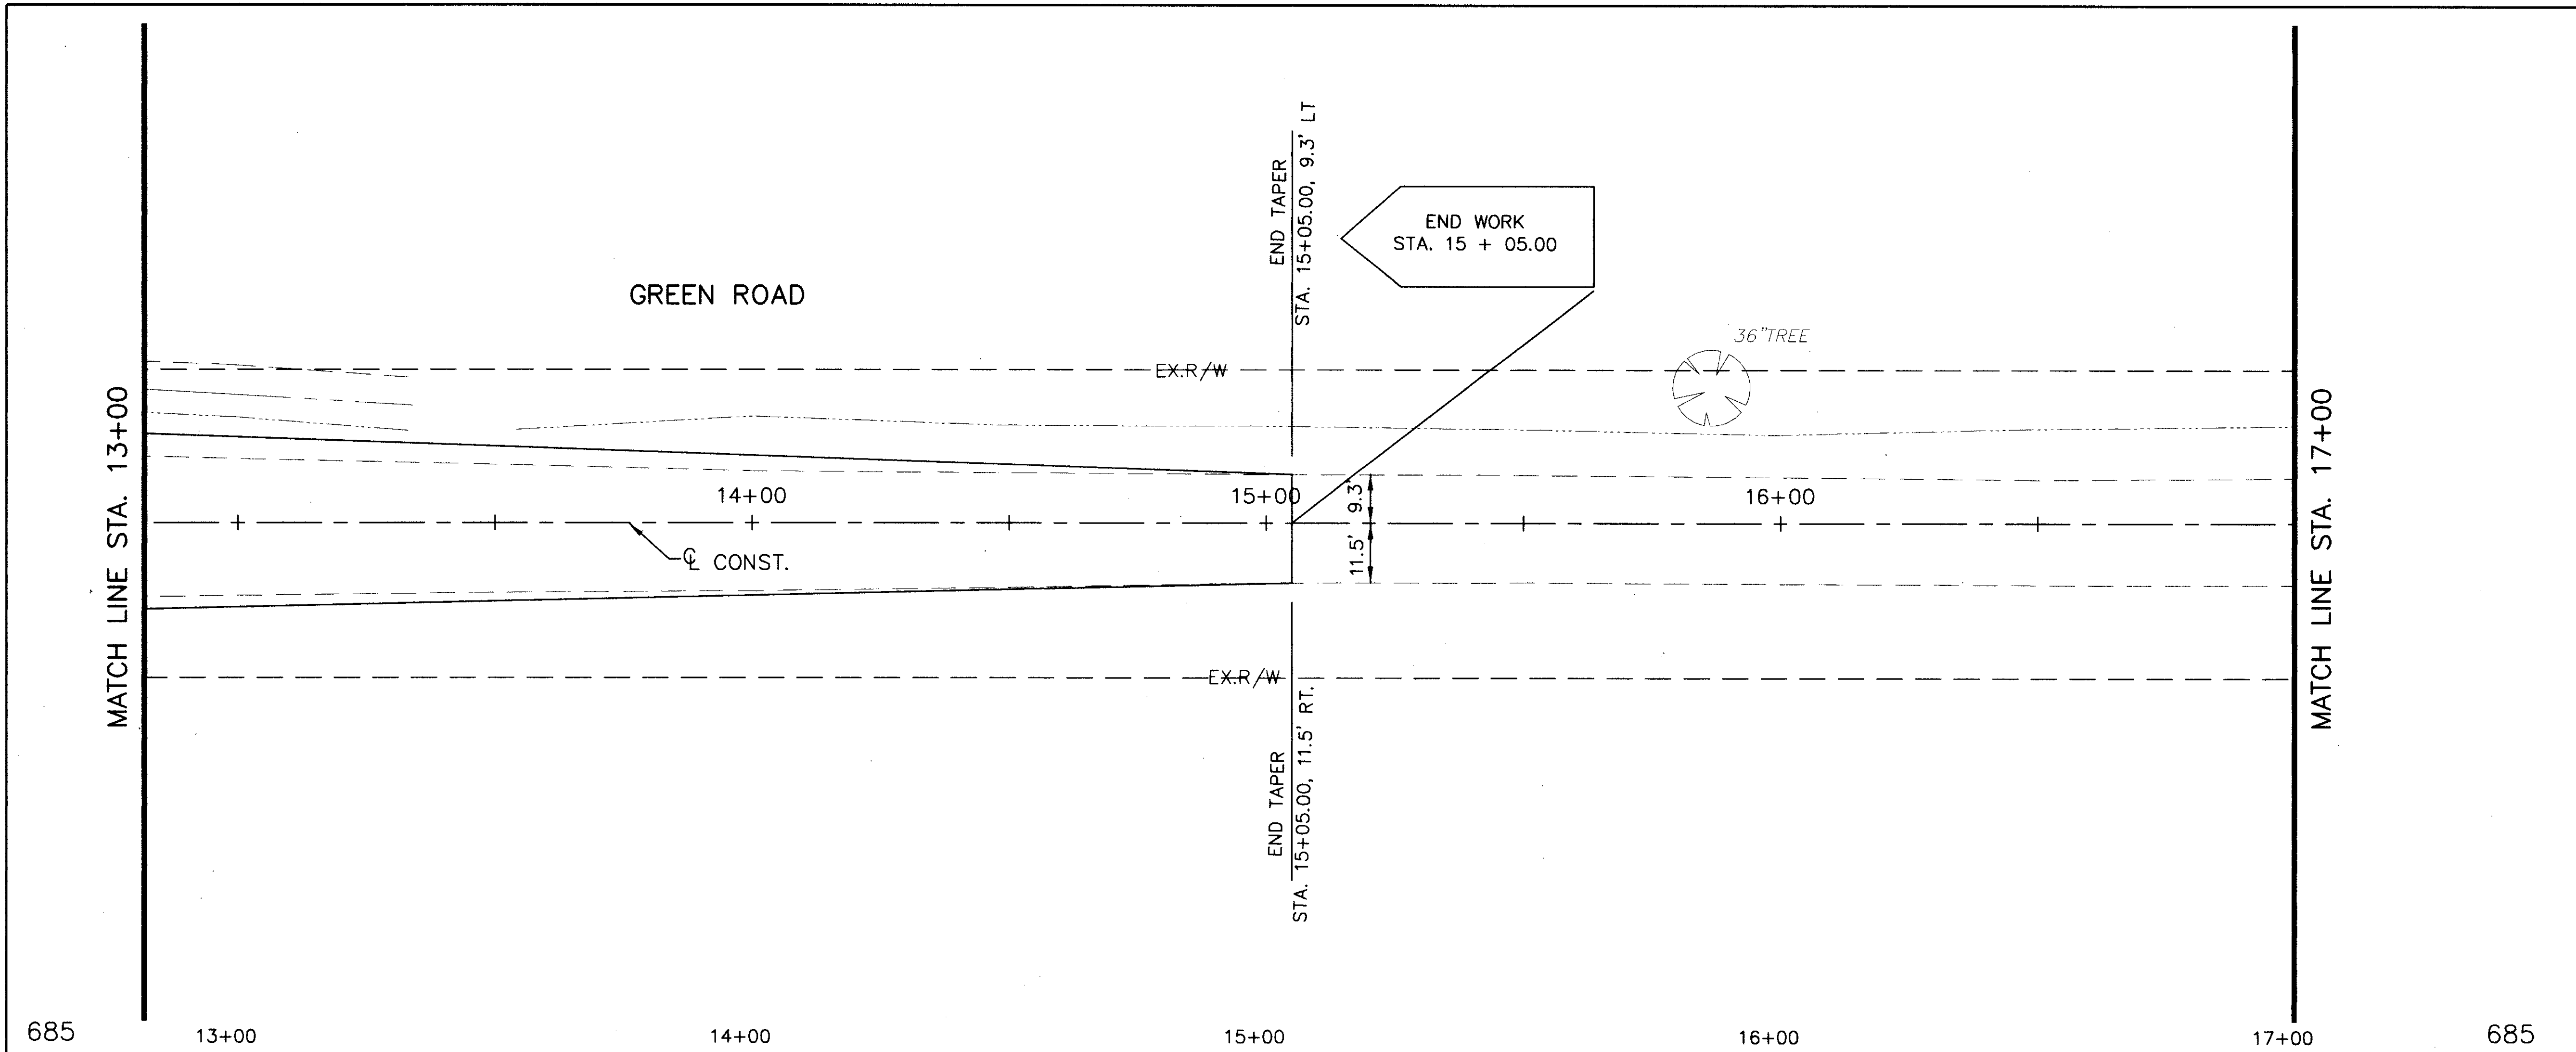

CALCULATED
CHECKED

GREEN ROAD PLAN AND PROFILE
STA. 13+00 TO STA. 17+00

LAK - 20 - 18.40