


H:\1998\98404\dwg\parcel45.dwg 02/04/2000 08:25:11 AM EST

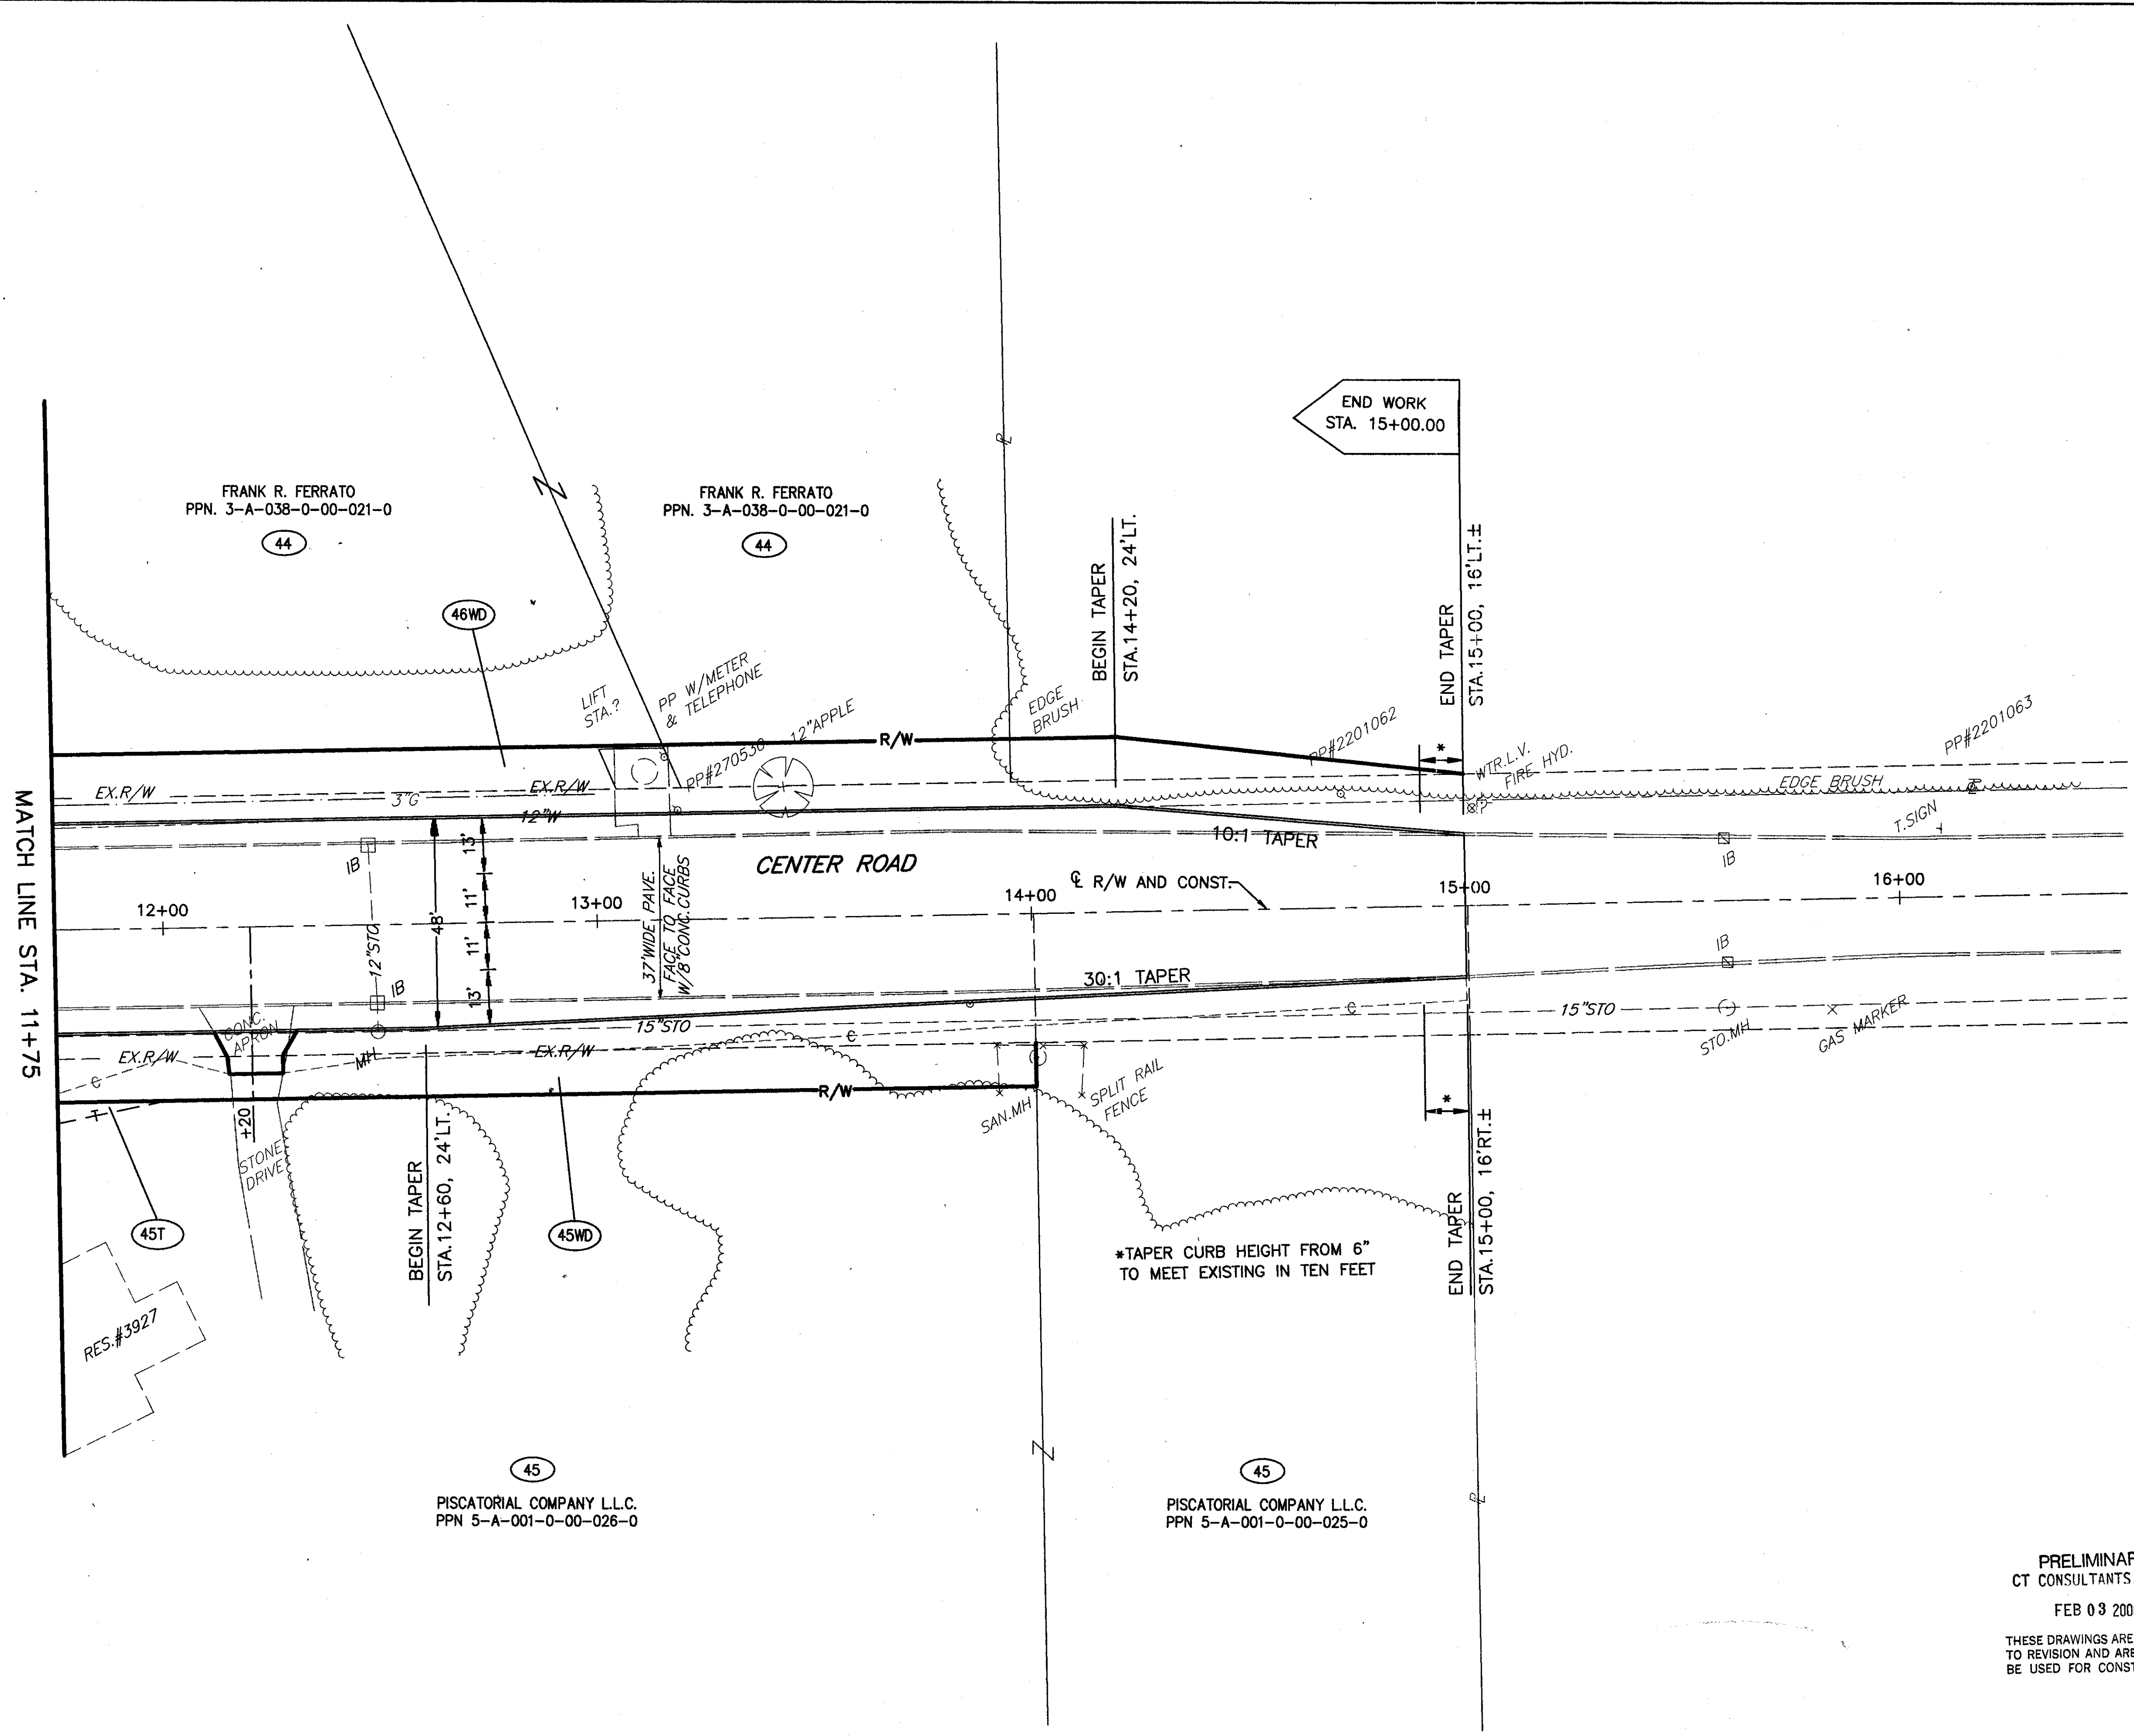

N

20  
0  
-20  
SCALE IN FEET

FEDERAL PROJECT NO.

STATE PROJECT NO. 6065

RIGHT OF WAY PLAN  
STA. 11+75.00 TO STA. 15+00.00

LAK - 20 - 18.72

PRELIMINARY  
CT CONSULTANTS, INC.  
FEB 03 2000  
THESE DRAWINGS ARE SUBJECT TO REVISION AND ARE NOT TO BE USED FOR CONSTRUCTION

90 PW