




CONTROLLER - SIGNAL LIGHT SYSTEM
LOCATION: EUCLID AVE. AT SHANKLAND RD.

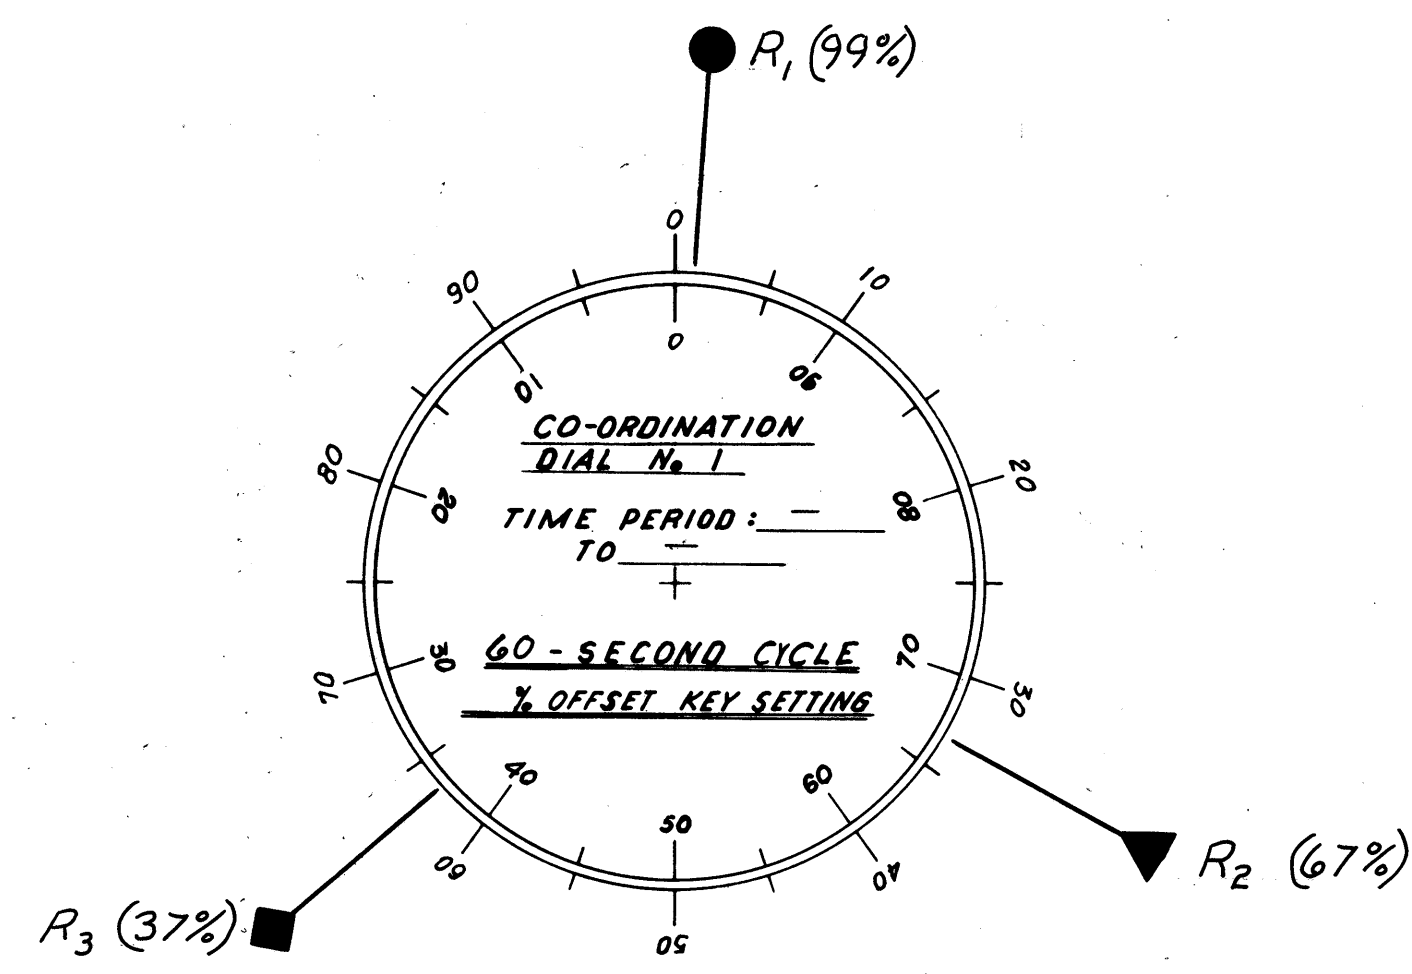










CONTROLLER - SIGNAL LIGHT SYSTEM
LOCATION: EUCLID AVE. AT BROWN & GROVE AVE'S

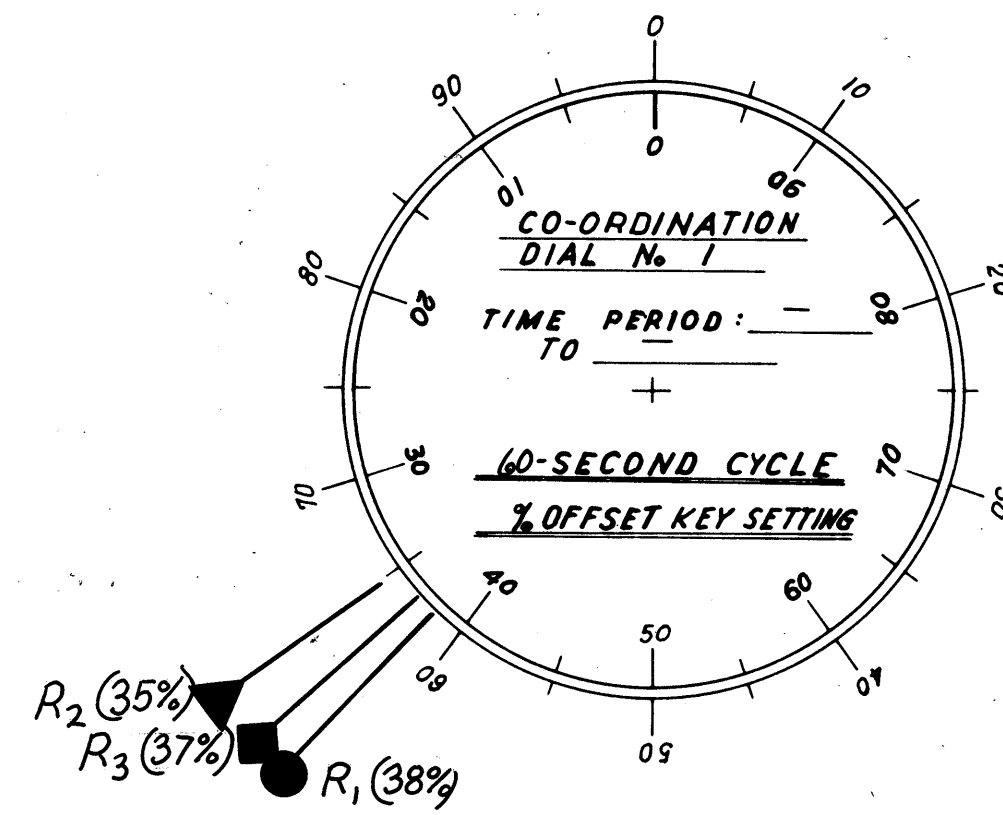

CONTROLLER - SIGNAL LIGHT SYSTEM
LOCATION: EUCLID AVE. AT PARK & WILSON AVE'S

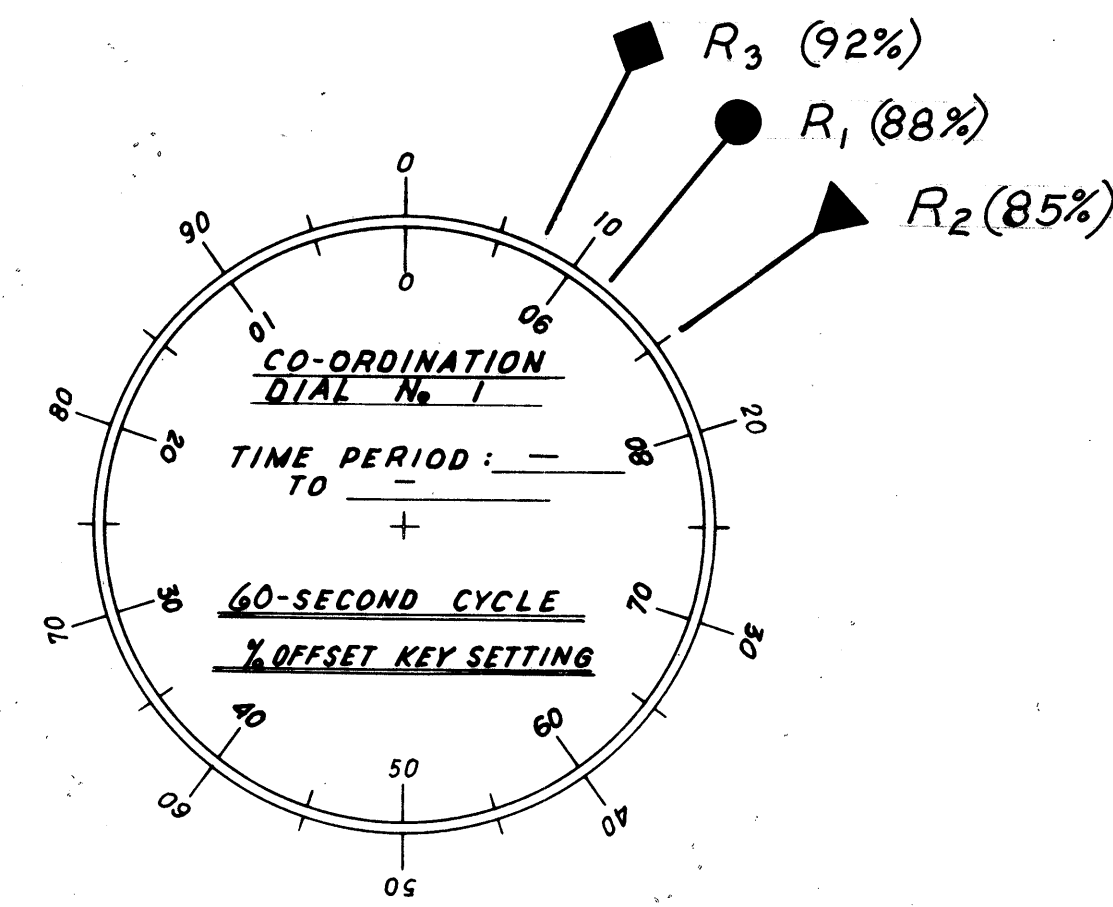

CONTROLLER - SIGNAL LIGHT SYSTEM
LOCATION: ERIE ST. AT SPAULDING ST.

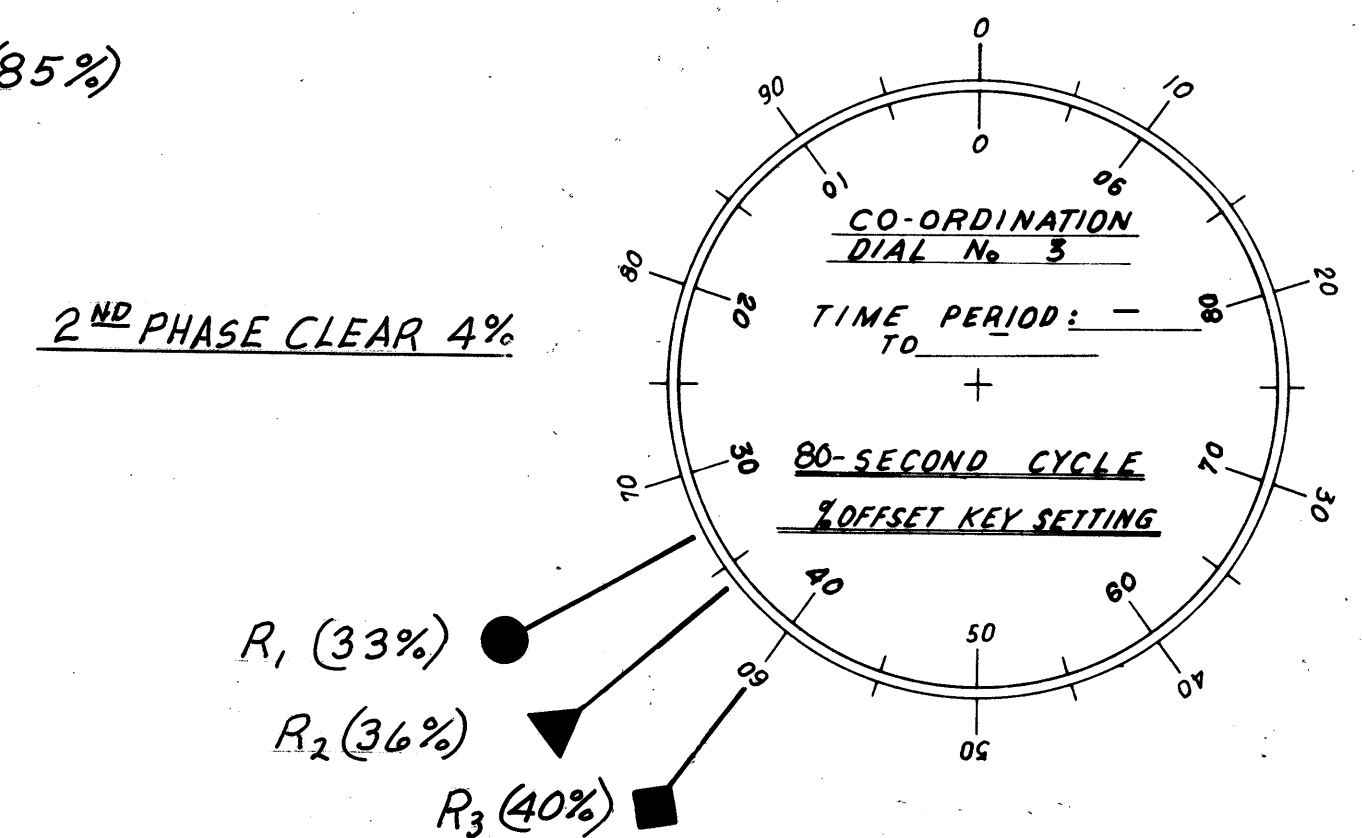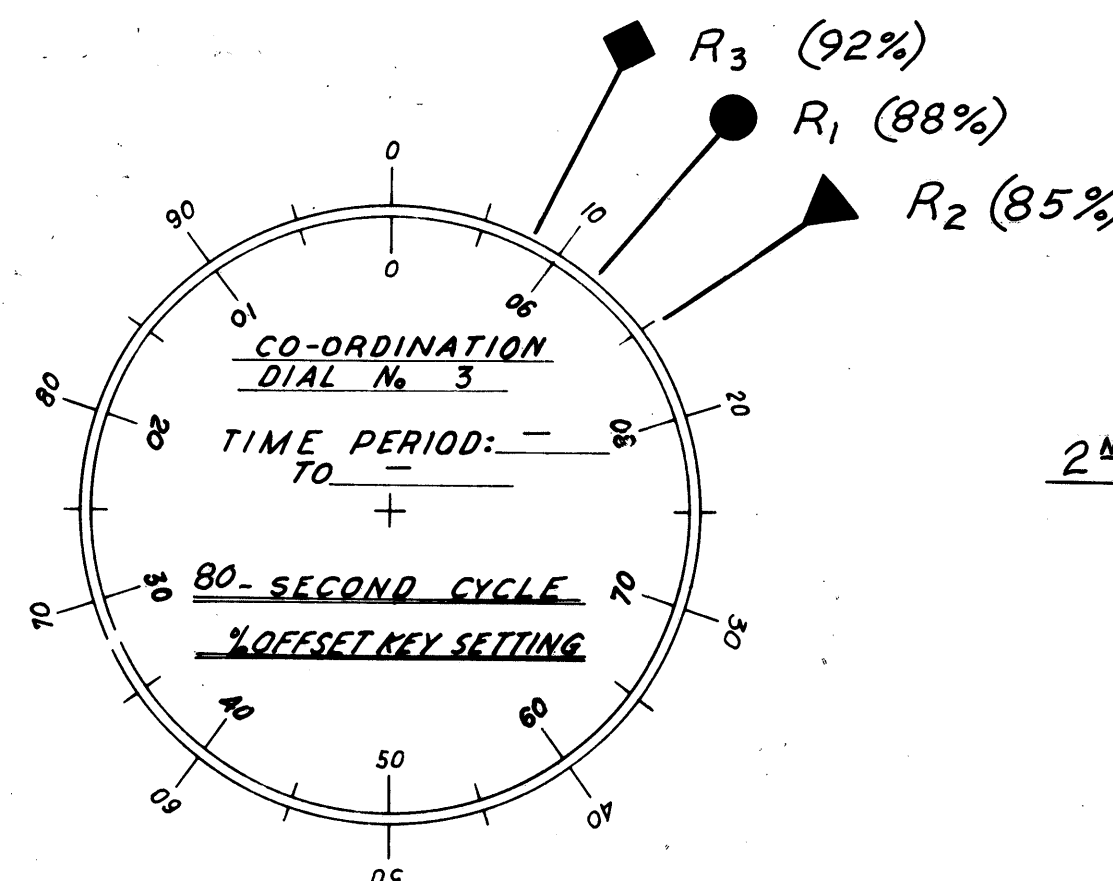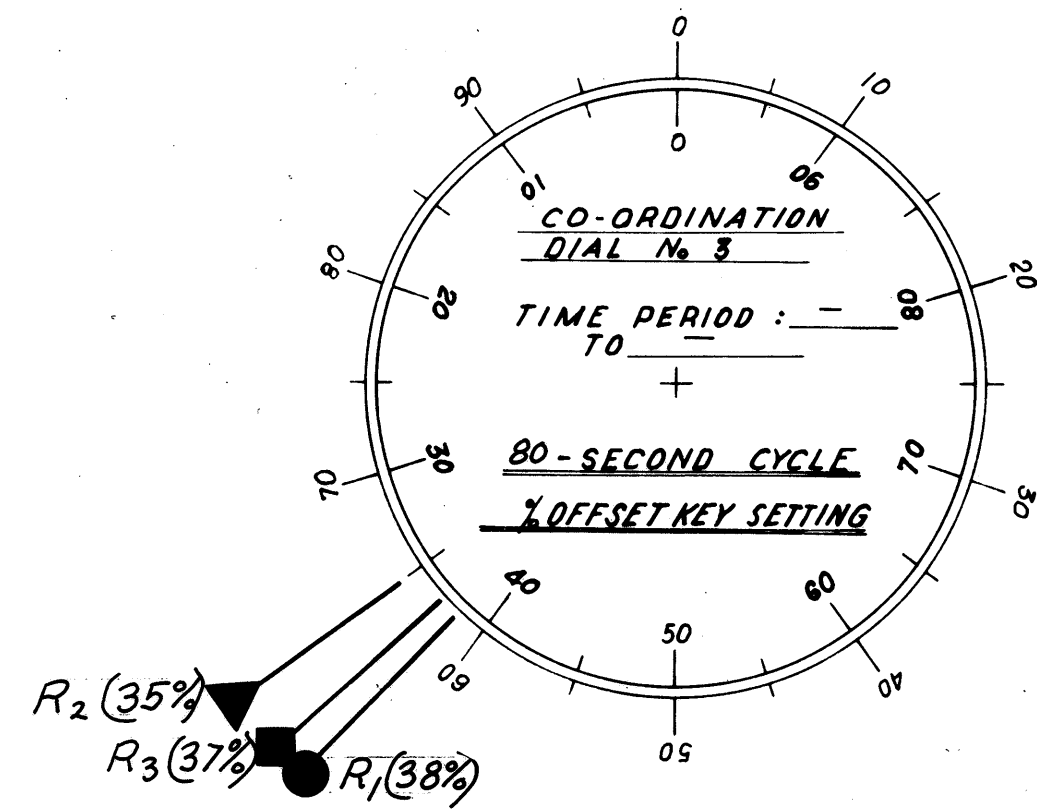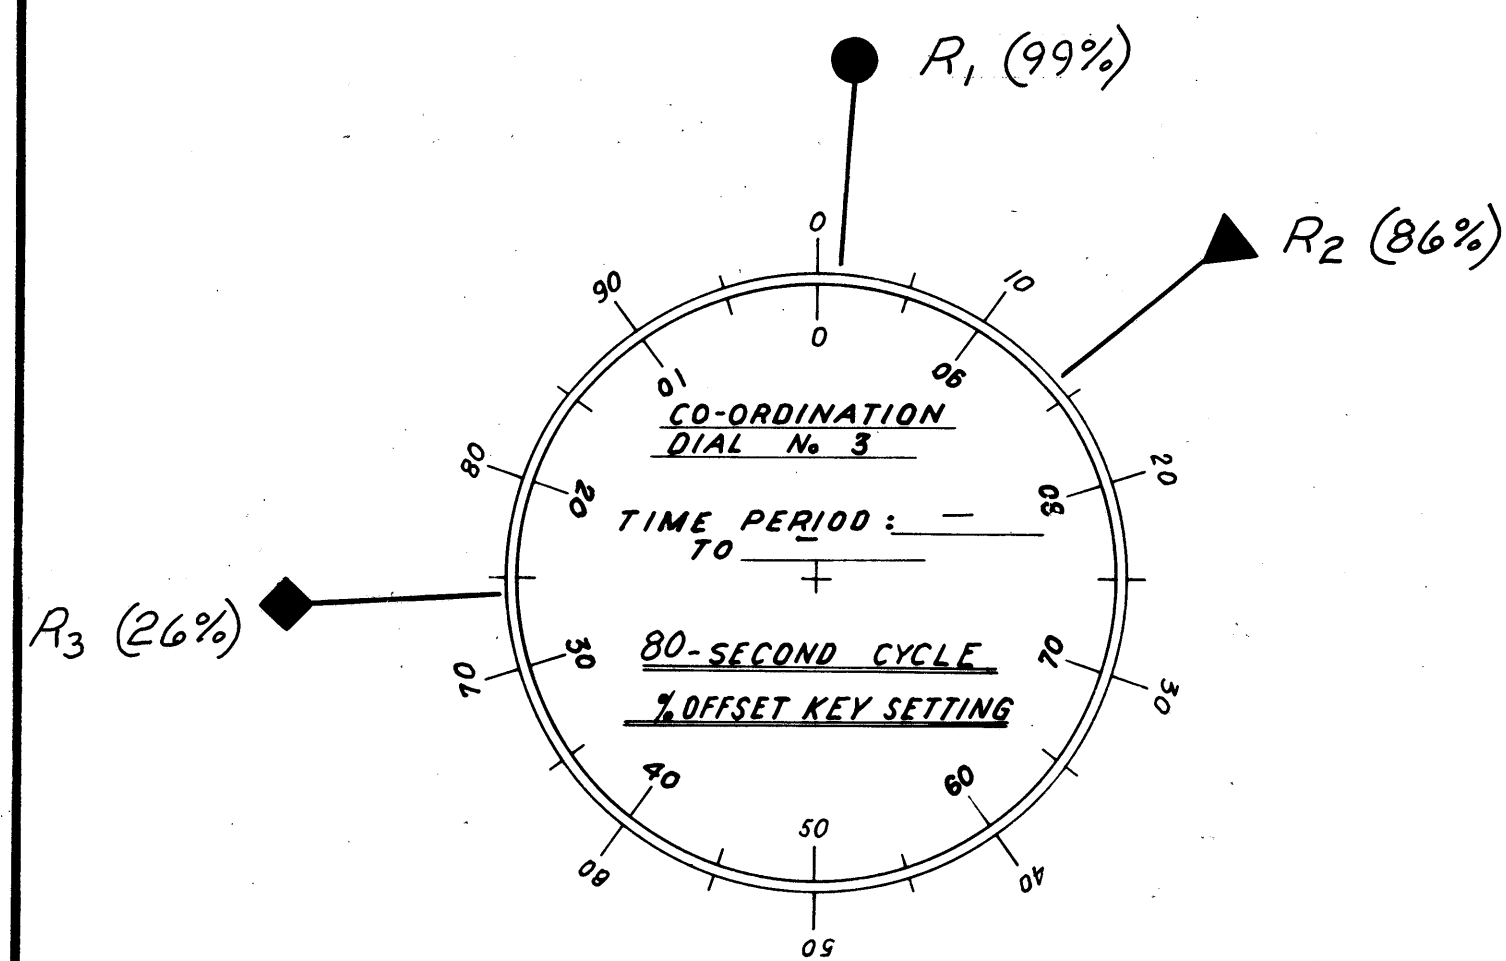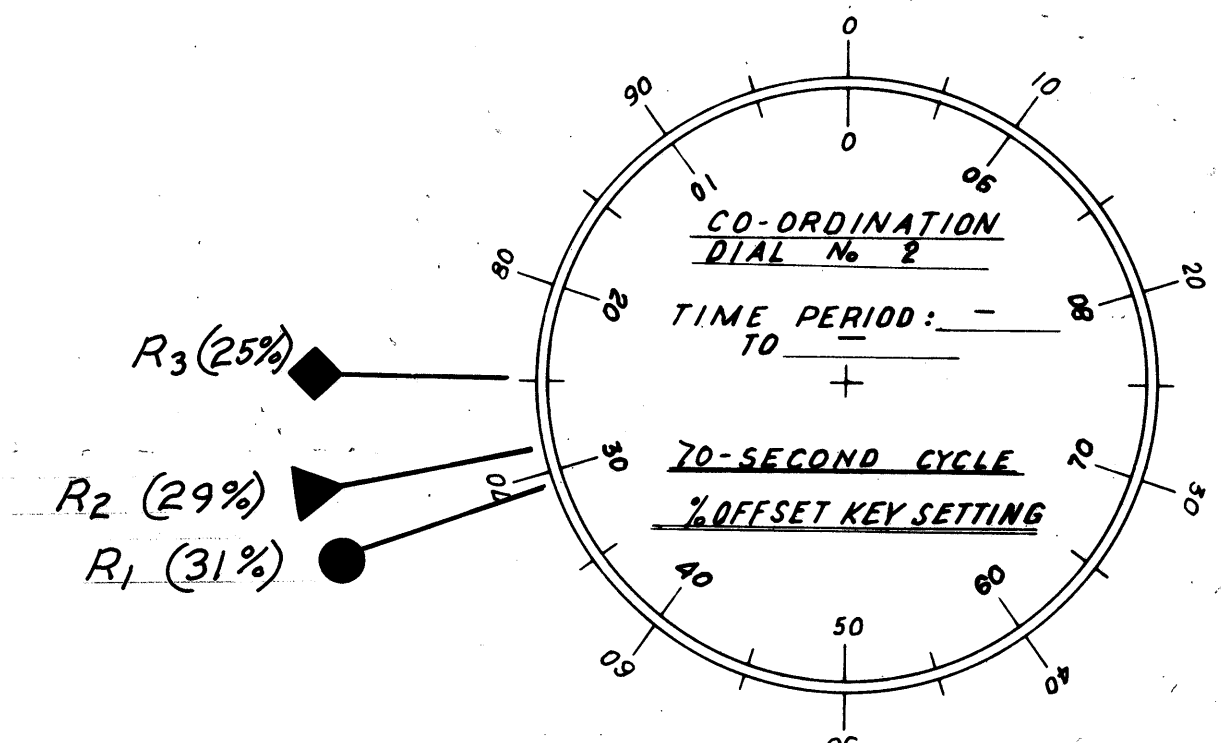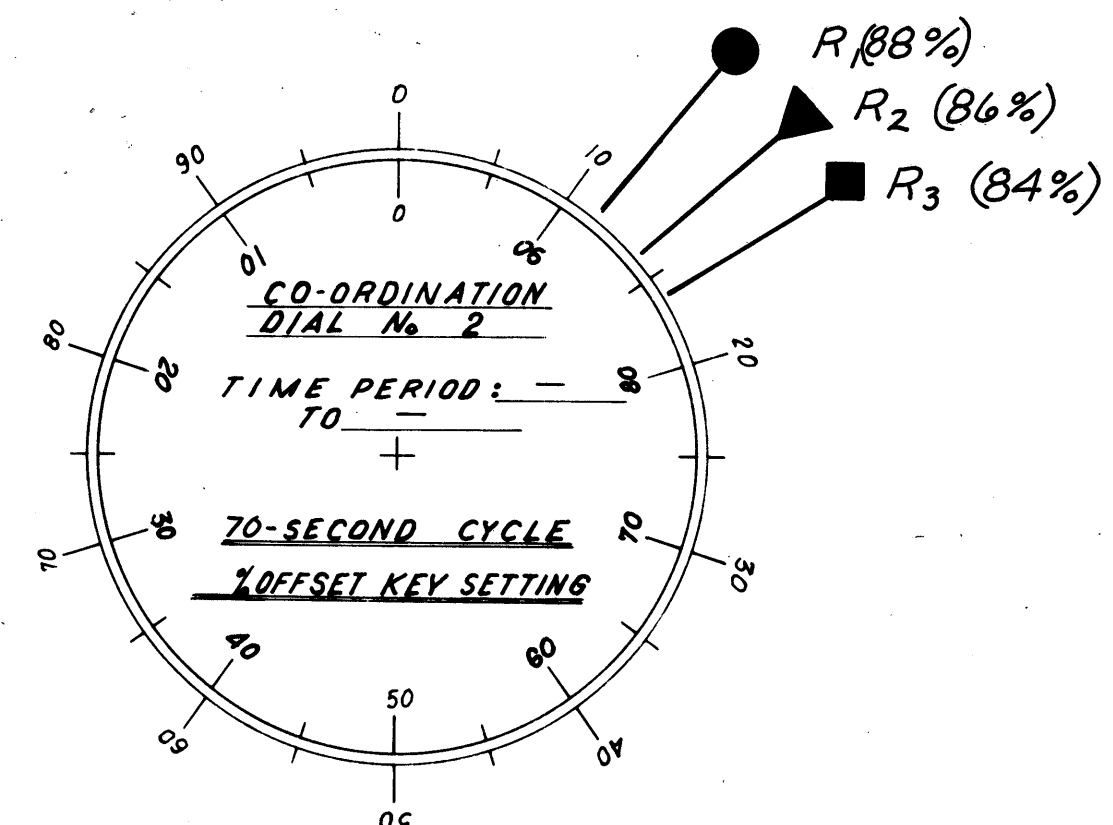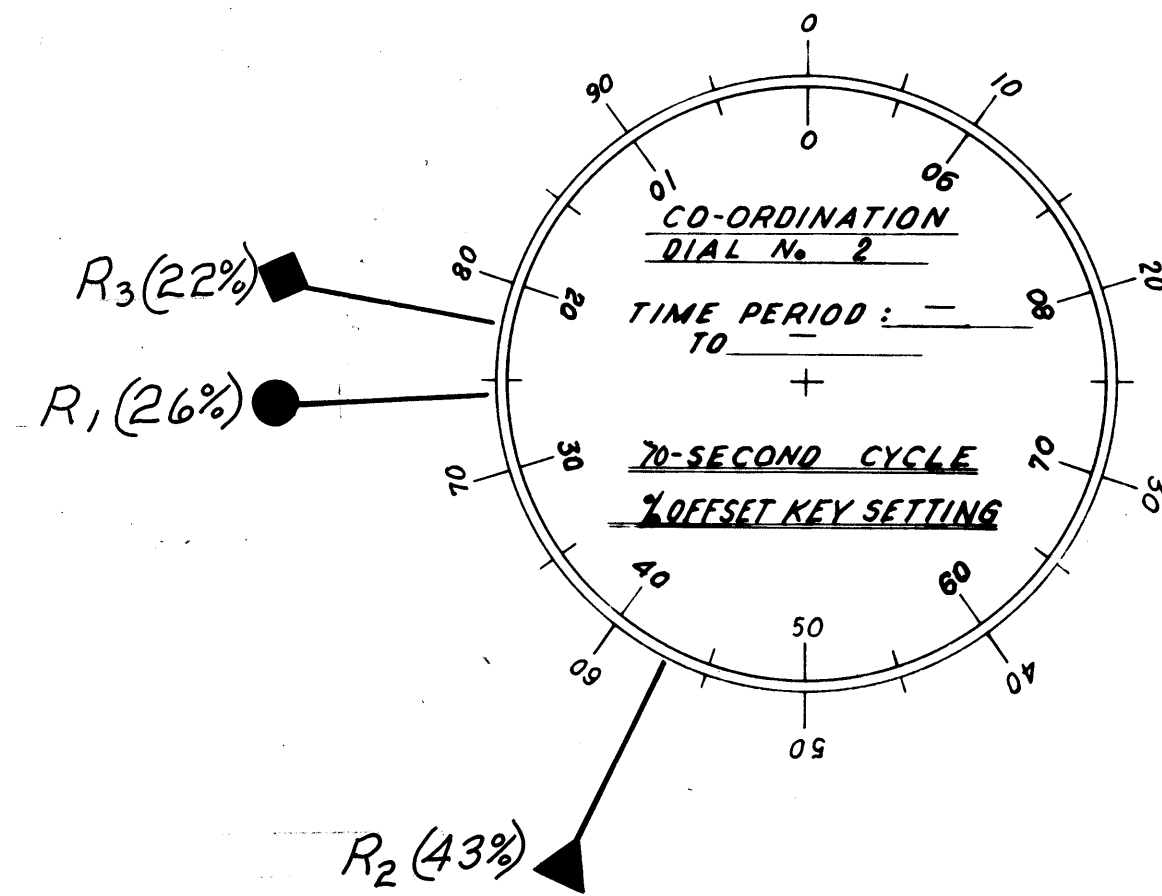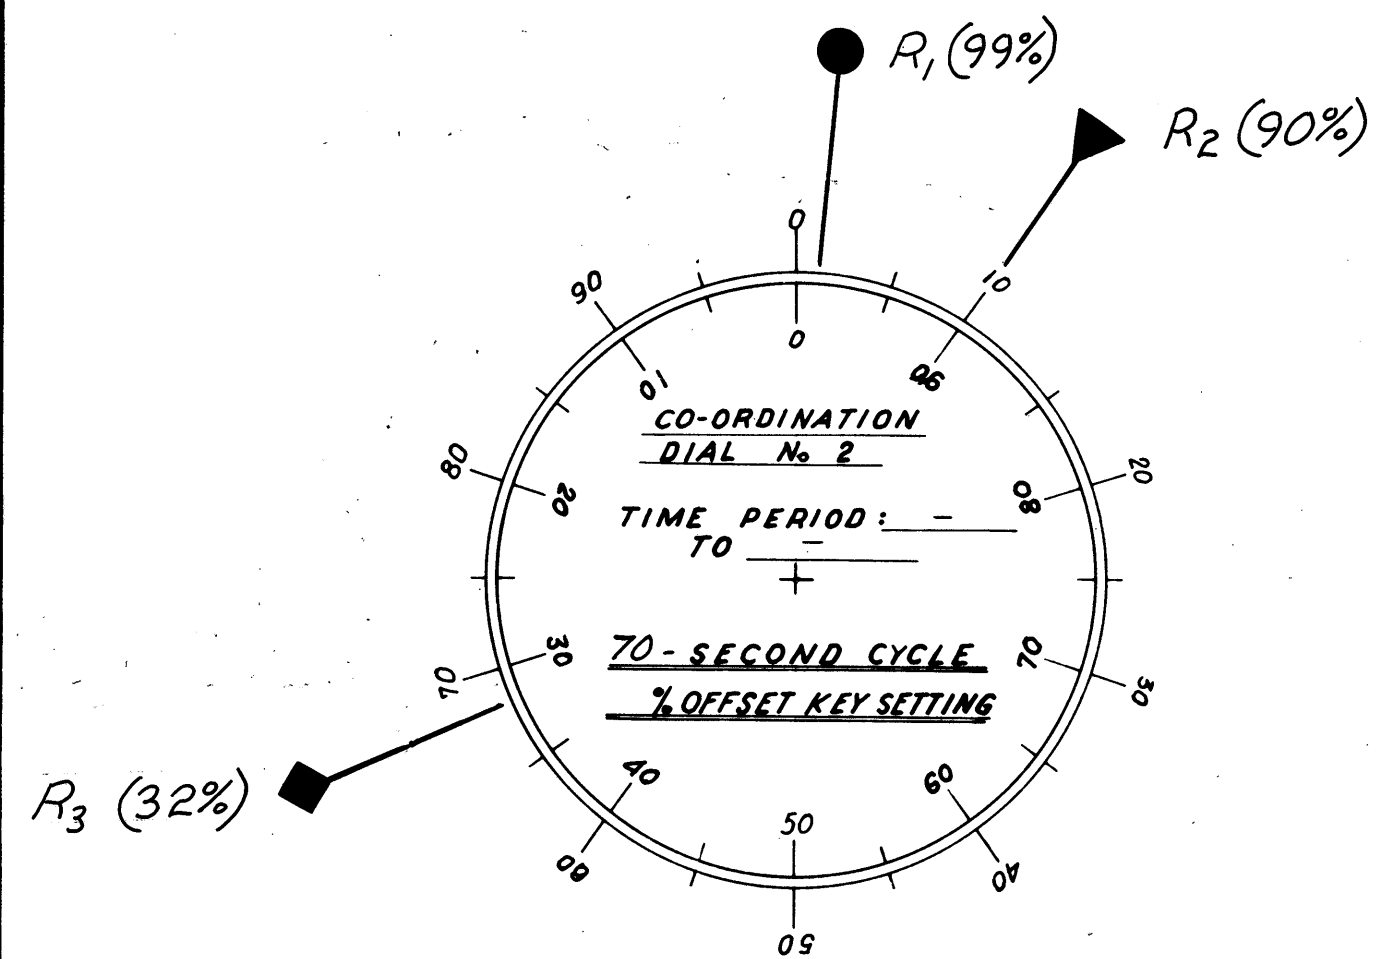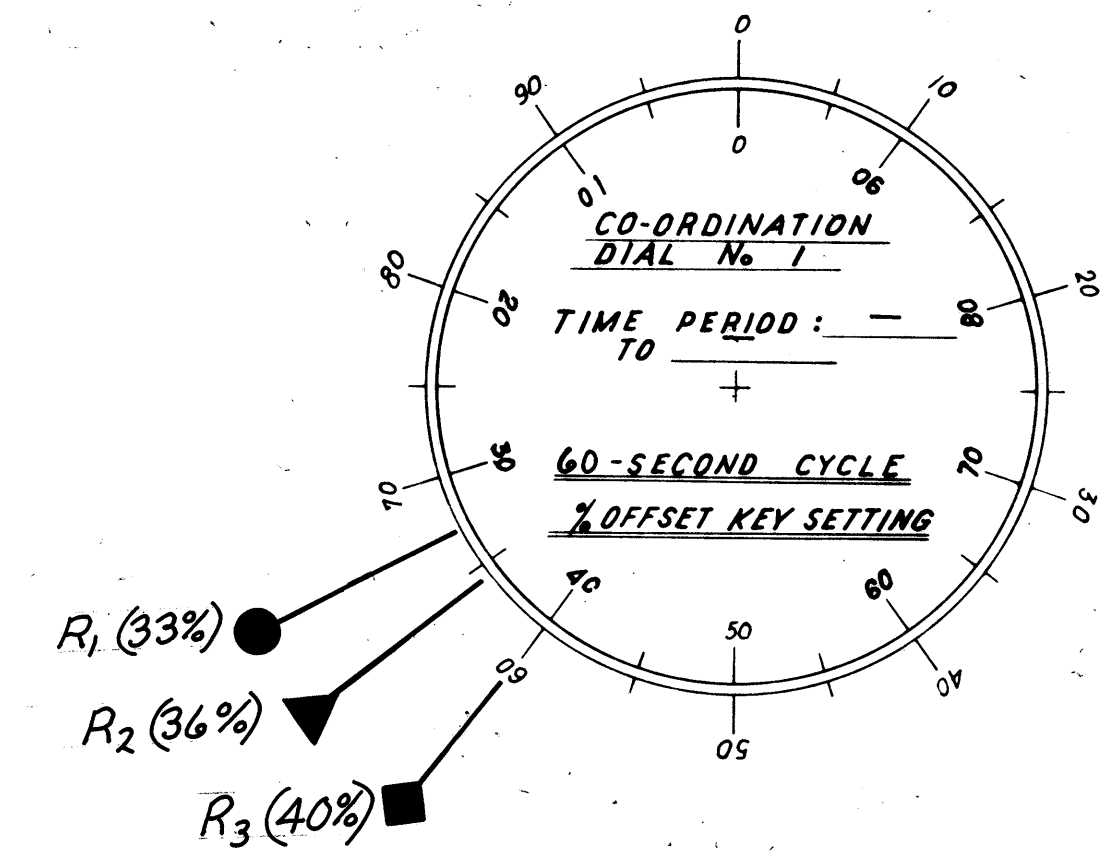

- CO-ORDINATION PROGRAM RESET (R₁)
- ▼ CO-ORDINATION PROGRAM RESET (R₂)
- ◆ CO-ORDINATION PROGRAM RESET (R₃)