



LIGHT UNIT	Ø I	TO	Ø II	TO	Ø III	TO
A, B, C, D	Gr.	Am.	Re.			
C <sub>2</sub> D <sub>2</sub>	Re.		Gr.	Am.		
A, B, C, D	FLASHING		AMBER			
C <sub>2</sub> D <sub>2</sub>	FLASHING		RED			
1a	WALK	FLD-W	DON'T WALK			
2a						
1b, 4	DON'T WALK		WALK	FLD-W		
2b, 3	WALK					

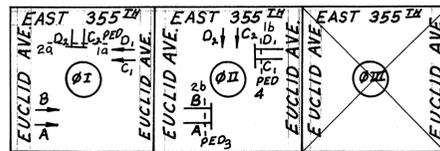

OHIO D.O.T. NO. R 73-12  
(1 SIGN WITH EACH PEDESTRIAN PUSH BUTTON)



LIGHT UNIT	Ø I	TO	Ø II	TO	Ø III	TO
A, B, C, D	Gr.	Am.	Re.			
A <sub>2</sub> E	Re.		Gr.	Am.		
A, B, C, D	FLASHING		AMBER			
A <sub>2</sub> E	FLASHING		RED			
1, 2a	DON'T WALK		WALK	FLD-W		
2b, 3	WALK	FLD-W	DON'T WALK			

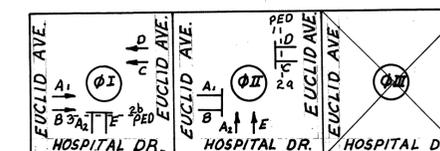

0.15 Mi.

SPECIFICATION ITEM	DESCRIPTION	QUANTITY UNITS	355 TH ST.	W. HOSP. DR.	TOTAL QUANTITIES	
621	2-4" SOLID YELLOW	¢	L.F.	450	340	790
621	2-4" SOLID & BROKEN YEL	¢	L.F.	-	-	-
621	1-4" DOTTED YELLOW	¢	L.F.	-	-	-
621	4" LANE LINE		L.F.	-	-	-
621	4" DOTTED LANE LINE		L.F.	-	-	-
621	8" CHANNELIZING LINE		L.F.	-	-	-
621	6" CROSSWALK LINE		L.F.	330	155	485
621	2-4" STOP LINE		L.F.	65	55	120
621	24" YEL. BROAD TRANSV. LINE		L.F.	-	-	-
621	LANE ARROW		EA.	-	-	-
621	WORD ON PAVEM'T, AS PER PLAN		EA.	-	-	-
J15	SIGN, FLAT SHEET TYPE		S.F.	5	-	5
U16	STRUCT. SUPT 4LB POST, DRIVEN		L.F.	-	-	-
U16	POLE MOUNTD SIGN ATTACHMENT		EA.	1	-	1

- ALL
- (R)
- (A)
- (G)

Note Pedestrian Signals (1, 2, 3, 4) not to be installed at this intersection.

- ALL
- (R)
- (A)
- (G)

- ALL
- DON'T WALK
- WALK

