

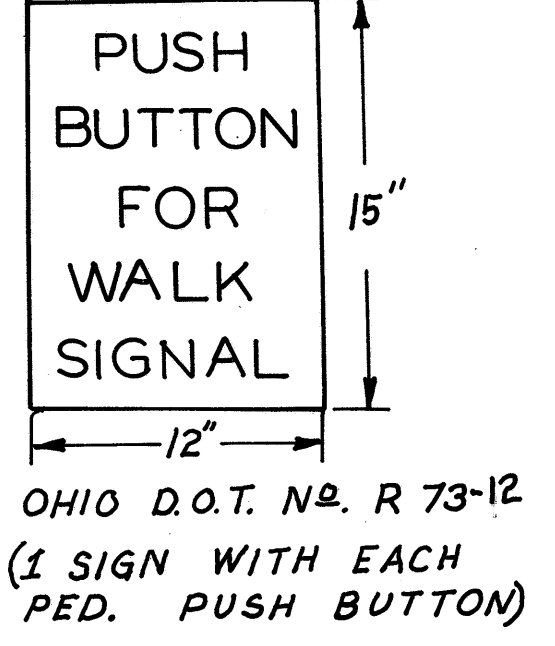
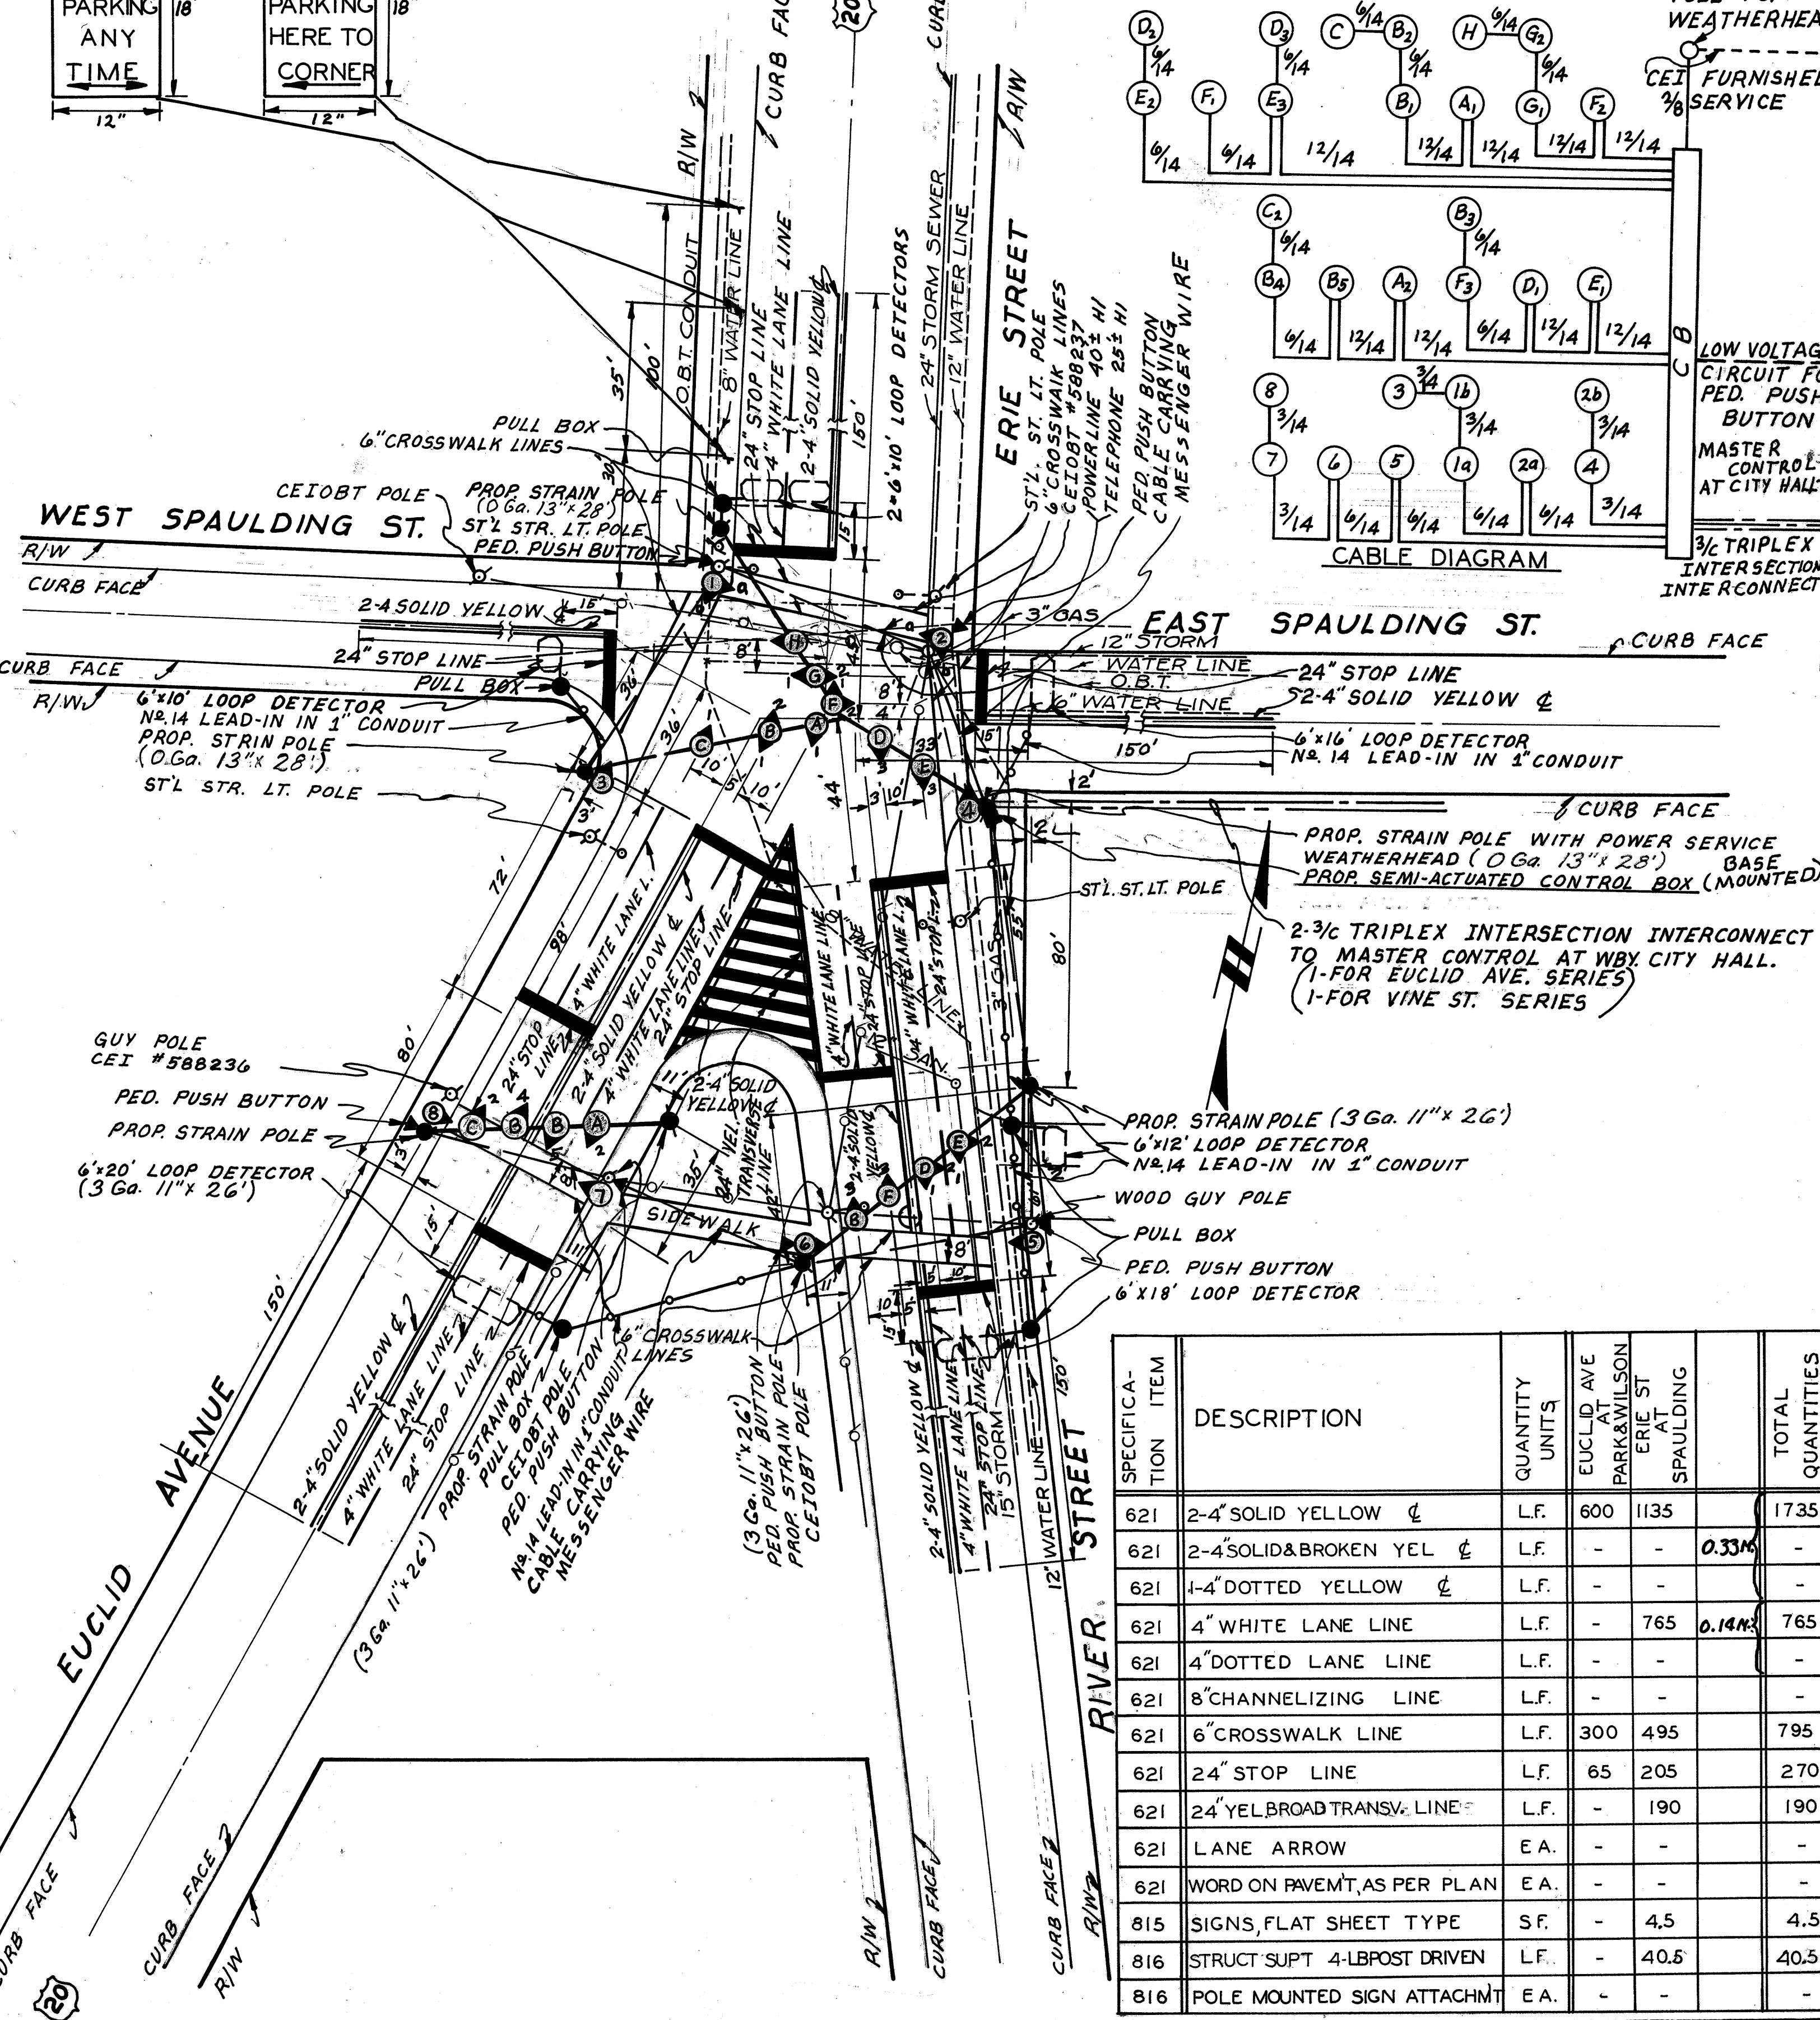
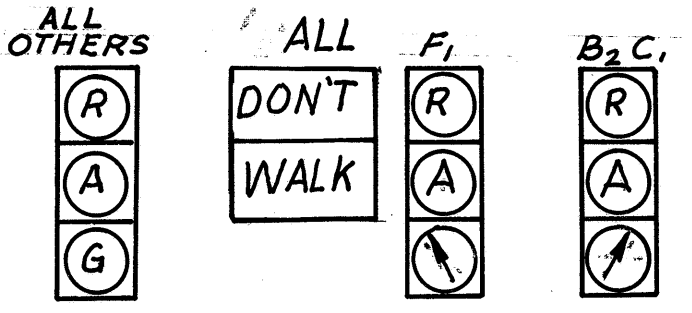
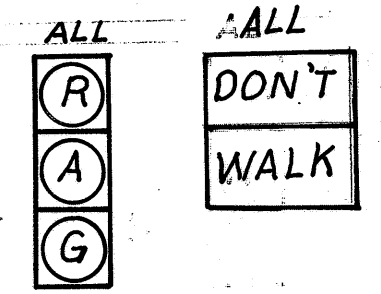
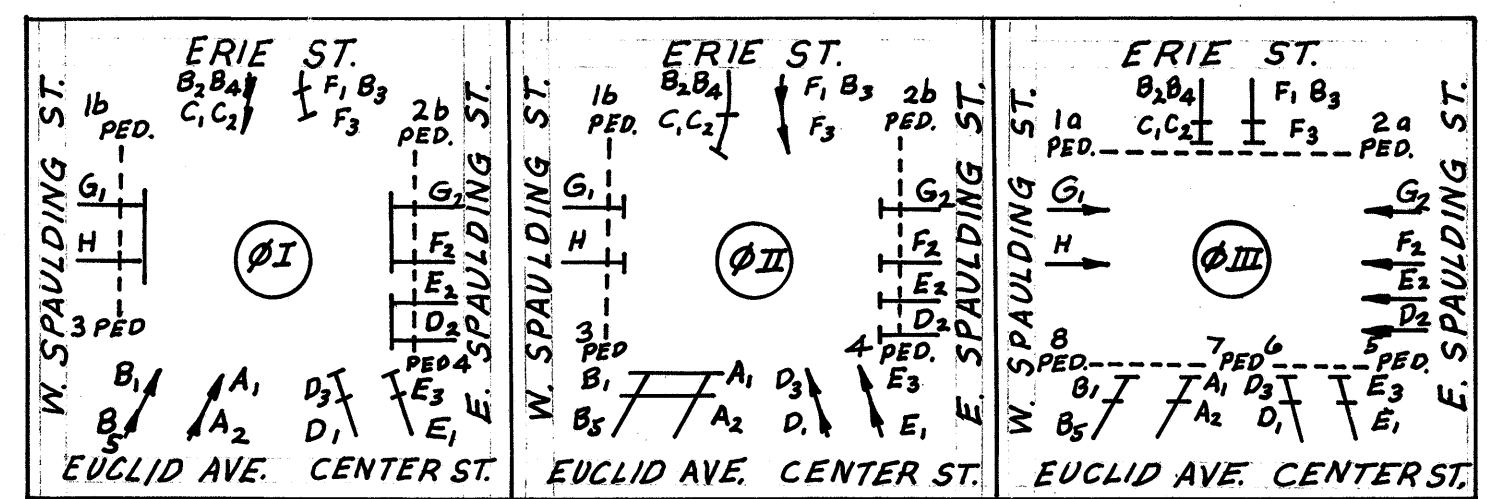


WILLOUGHBY CITY SIGNALS, LAKE COUNTY
LAK 20/84/640 POLE TOP WEATHERHEAD
CEI FURNISHED SERVICE

LIGHT UNIT	Φ I	TO	Φ II	TO	Φ III	TO
A ₁ B ₁ C ₁ D ₁	Gr.	Am.	Re.			
B ₂ F ₂ D ₂ E ₂	Re.		Gr.	Am.		
A ₁ B ₁ C ₁ D ₁	FLASHING AMBER					
B ₂ F ₂ D ₂ E ₂	FLASHING RED					
5a, 6, 3, 2b	WALK	FL-D-W	DON'T WALK			
5a, 4, 1, 2a	DON'T WALK		WALK	FL-D-W		

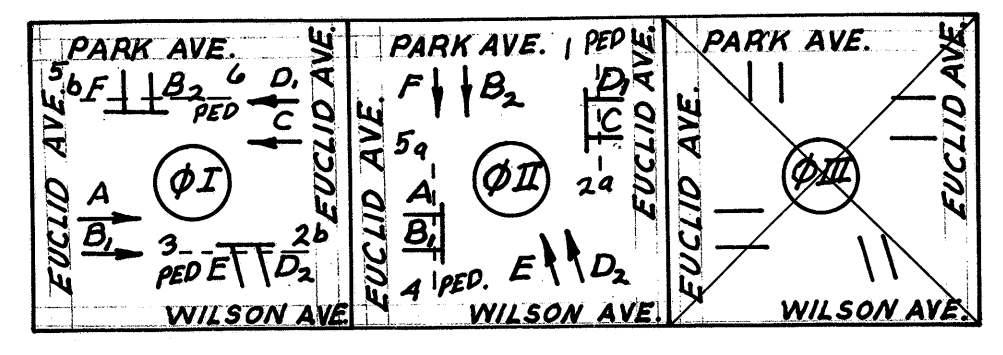

LIGHT UNIT	Φ I	TO	Φ II	TO	Φ III	TO
B ₂ B ₄ C ₁ C ₂	Gr.	Am.	Re.			
F ₁	Re.		Gr.	Am.	Re.	
A ₁ A ₂ B ₁ B ₅	Gr.	Am.	Re.		Re.	
B ₂ D ₂ D ₃ E ₁ E ₂ F ₂	Re.		Gr.	Am.	Re.	
D ₂ E ₂ F ₂ G ₂	Re.		Re.		Gr.	Am.
1a, 2a, 5	WALK		WALK	FLASHING D-W		
1a, 2a, 5	DON'T WALK		DON'T WALK		WALK	FLASHING D-W
A ₁ A ₂ B ₁ B ₂ B ₄ D ₂ D ₃ E ₁ E ₂ F ₂ G ₂	FLASHING AMBER					
B ₂ D ₂ D ₃ E ₁ E ₂ F ₂ G ₂	FLASHING RED					
D ₂ E ₂ F ₂ G ₂ H ₂ I ₂	FLASHING RED					

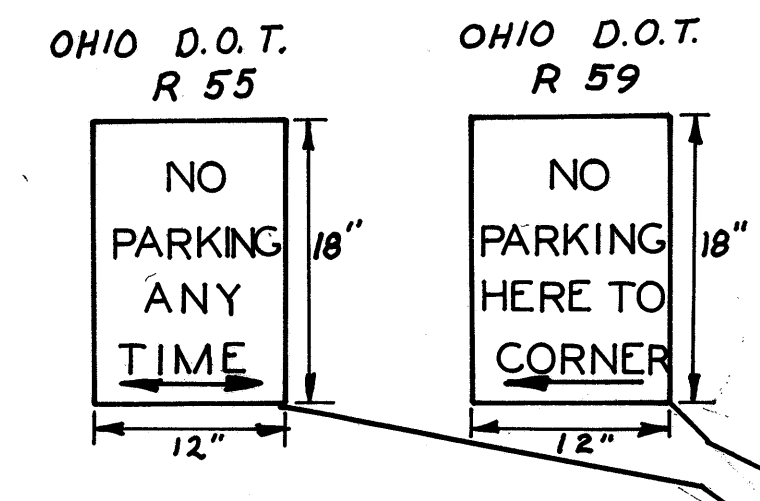

SPECIFICATION ITEM	DESCRIPTION	QUANTITY UNITS	EUCLID AVE AT PARK & WILSON	EUCLID AVE AT WILSON & SPAULDING	TOTAL QUANTITIES
621	2-4" SOLID YELLOW	L.F.	600	1135	1735
621	2-4" SOLID & BROKEN YEL	L.F.	-	-	0.33M
621	4-4" DOTTED YELLOW	L.F.	-	-	-
621	4" WHITE LANE LINE	L.F.	-	765	0.14M
621	4" DOTTED LANE LINE	L.F.	-	-	-
621	8" CHANNELIZING LINE	L.F.	-	-	-
621	6" CROSSWALK LINE	L.F.	300	495	795
621	24" STOP LINE	L.F.	65	205	270
621	24" YEL. BROAD TRANSV. LINE	L.F.	-	190	190
621	LANE ARROW	E.A.	-	-	-
621	WORD ON PAVEMT. AS PER PLAN	E.A.	-	-	-
815	SIGNS, FLAT SHEET TYPE	S.F.	-	4.5	4.5
816	STRUCT. SUPT 4-LB POST DRIVEN	L.F.	-	40.5	40.5
816	POLE MOUNTED SIGN ATTACHMT	E.A.	-	-	-