


LIGHT UNIT	Ø I	TO	Ø II	TO	Ø III	TO
B ₁ C	Re		Gr.	Am	Re	
D ₁ E			Am	Re		Re.
A ₁ A ₂	Am					
B ₂ F	Re.		Re.		Gr.	Am.
B ₁ C	FLASHING RED					
D ₁ E	FLASHING RED					
A ₁ A ₂	FLASHING AMBER					
B ₂ F	FLASHING AMBER					
1,2 A	D-W		D-W		W	FLD-W
2,3 B	D-W		W	FLD-W	D-W	





SPECIFICATION	DESCRIPTION	QUANTITY UNITS	VINE STREET AND LAKELAND BLVD	RIDGE ROAD AND SCHOOL DRIVE	SHANKLAND RD.	TOTAL QUANTITIES
621	2-4" SOLID YELLOW	L.F.	150'	300'	450'	900'
621	2-4" SOLID & BROKEN YEL.	L.F.	-	-	-	-
621	1-4" DOTTED YELLOW	L.F.	-	-	-	-
621	4" LANE LINE	L.F.	450'	-	-	450'
621	4" DOTTED LANE LINE	L.F.	-	-	-	-
621	8" CHANNELIZING LINE	L.F.	200'	25'	-	225'
621	6" CROSSWALK LINE	L.F.	305'	106'	124'	535'
621	24" STOP LINE	L.F.	110'	77'	53'	240'
621	24" YEL. BROAD TRANSV LINE	L.F.	-	-	-	-
621	LANE ARROW	EA.	4	-	-	4
621	WORD ON PAVEM'T, AS PER PLAN	EA.	4	-	-	4
815	SIGNS, FLAT SHEET TYPE	S.F.	10.0	12.5	5	27.5
816	STRUCT SUPT 4LB POST DRIVEN	EA.	-	-	14.5	14.5
816	POLE MOUNTED SIGN ATTACHMENTS	EA.	-	2	-	2
816	Span Wire Sign Att.	EA.	2	-	-	2

LIGHT UNIT	Ø I	TO	Ø II	TO	Ø III	TO
A ₁ A ₂	GR.		AM.		RE.	
B ₁ C						
C ₂ D	RE.		GR.		AM.	
A ₁ A ₂	FLASHING AMBER					
B ₁ C	FLASHING AMBER					
C ₂ D	FLASHING RED					
1,2	W	FLD-W	D-W			

LIGHT UNIT	Ø I	TO	Ø II	TO	Ø III	TO
E ₁ E ₂	Gr.		Am.		Re.	
G ₁ F						
G ₂ H	Re.		Gr.		Am.	
E ₁ F	FLASHING AMBER					
E ₂ G	FLASHING AMBER					
G ₂ H	FLASHING RED					
1,2	W	FLD-W	D-W			

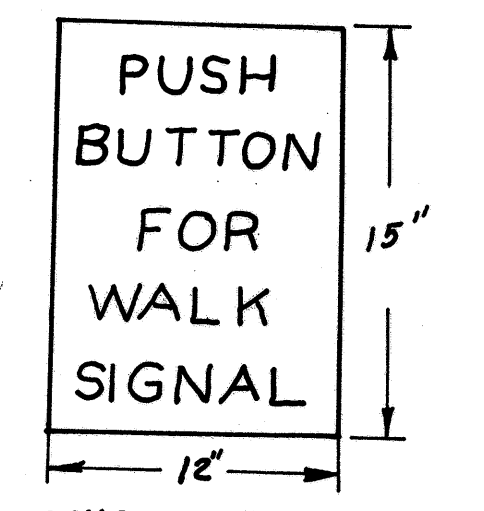

OHIO D.O.T. No. R 73-12
(1 SIGN WITH EACH PED. PUSH BUTTON)

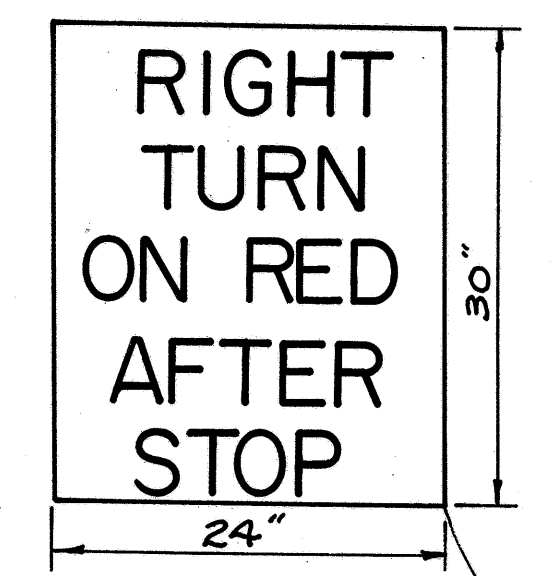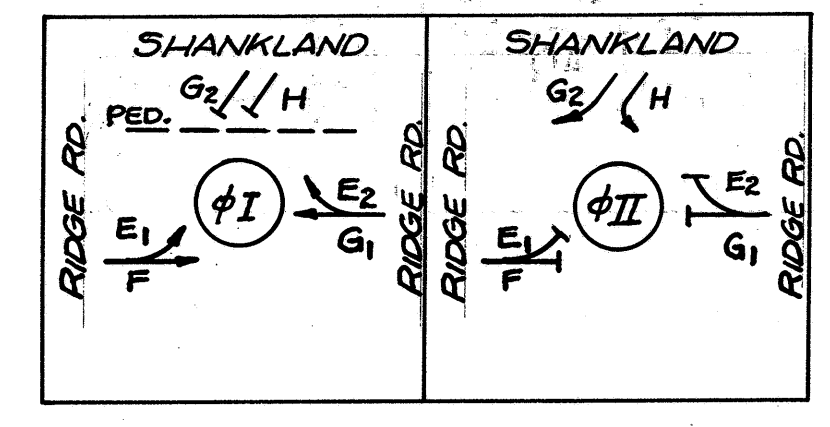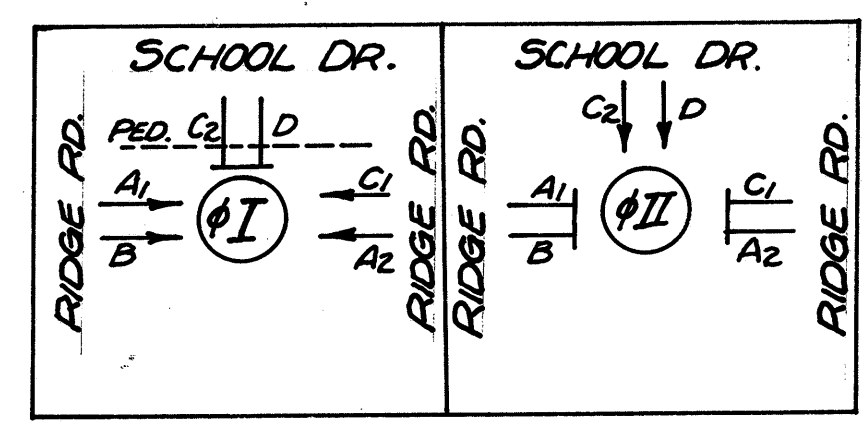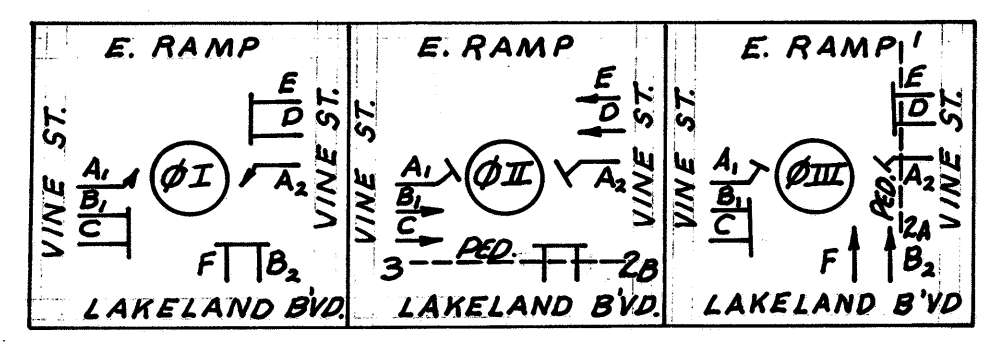

OHIO D.O.T. No. ?
(U.S. D.O.T. NO. R10-3)
4" LETTERS

