
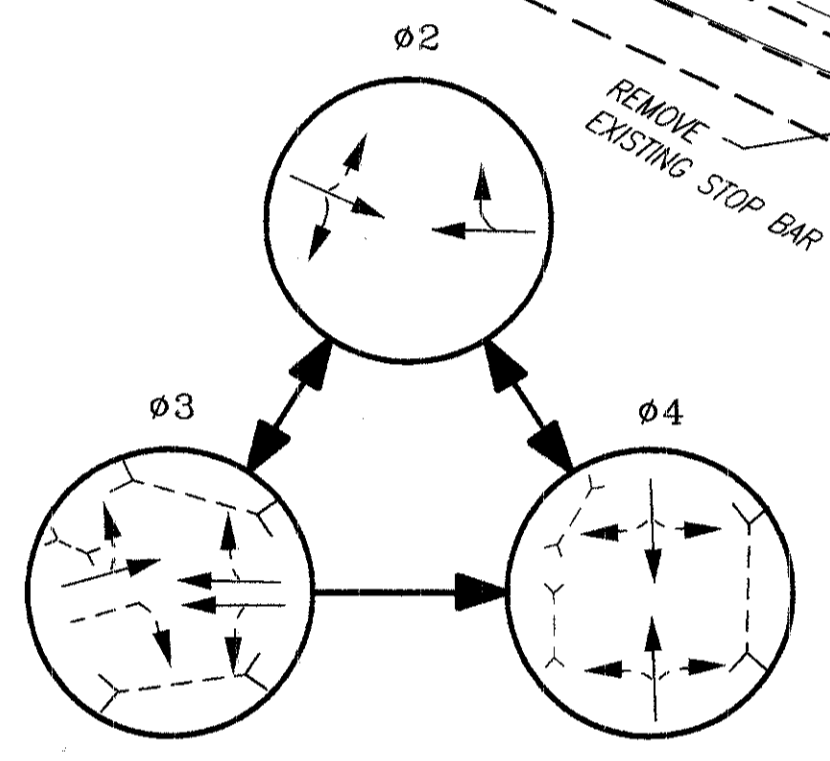


THE UNDERGROUND UTILITIES ARE SHOWN ACCORDING TO INFORMATION FURNISHED BY THE UTILITIES CONCERNED. THEIR ACCURACY IS NOT GUARANTEED, THEREFORE THEY SHOULD BE RECHECKED BEFORE UNDERGROUND CONSTRUCTION BEGINS.

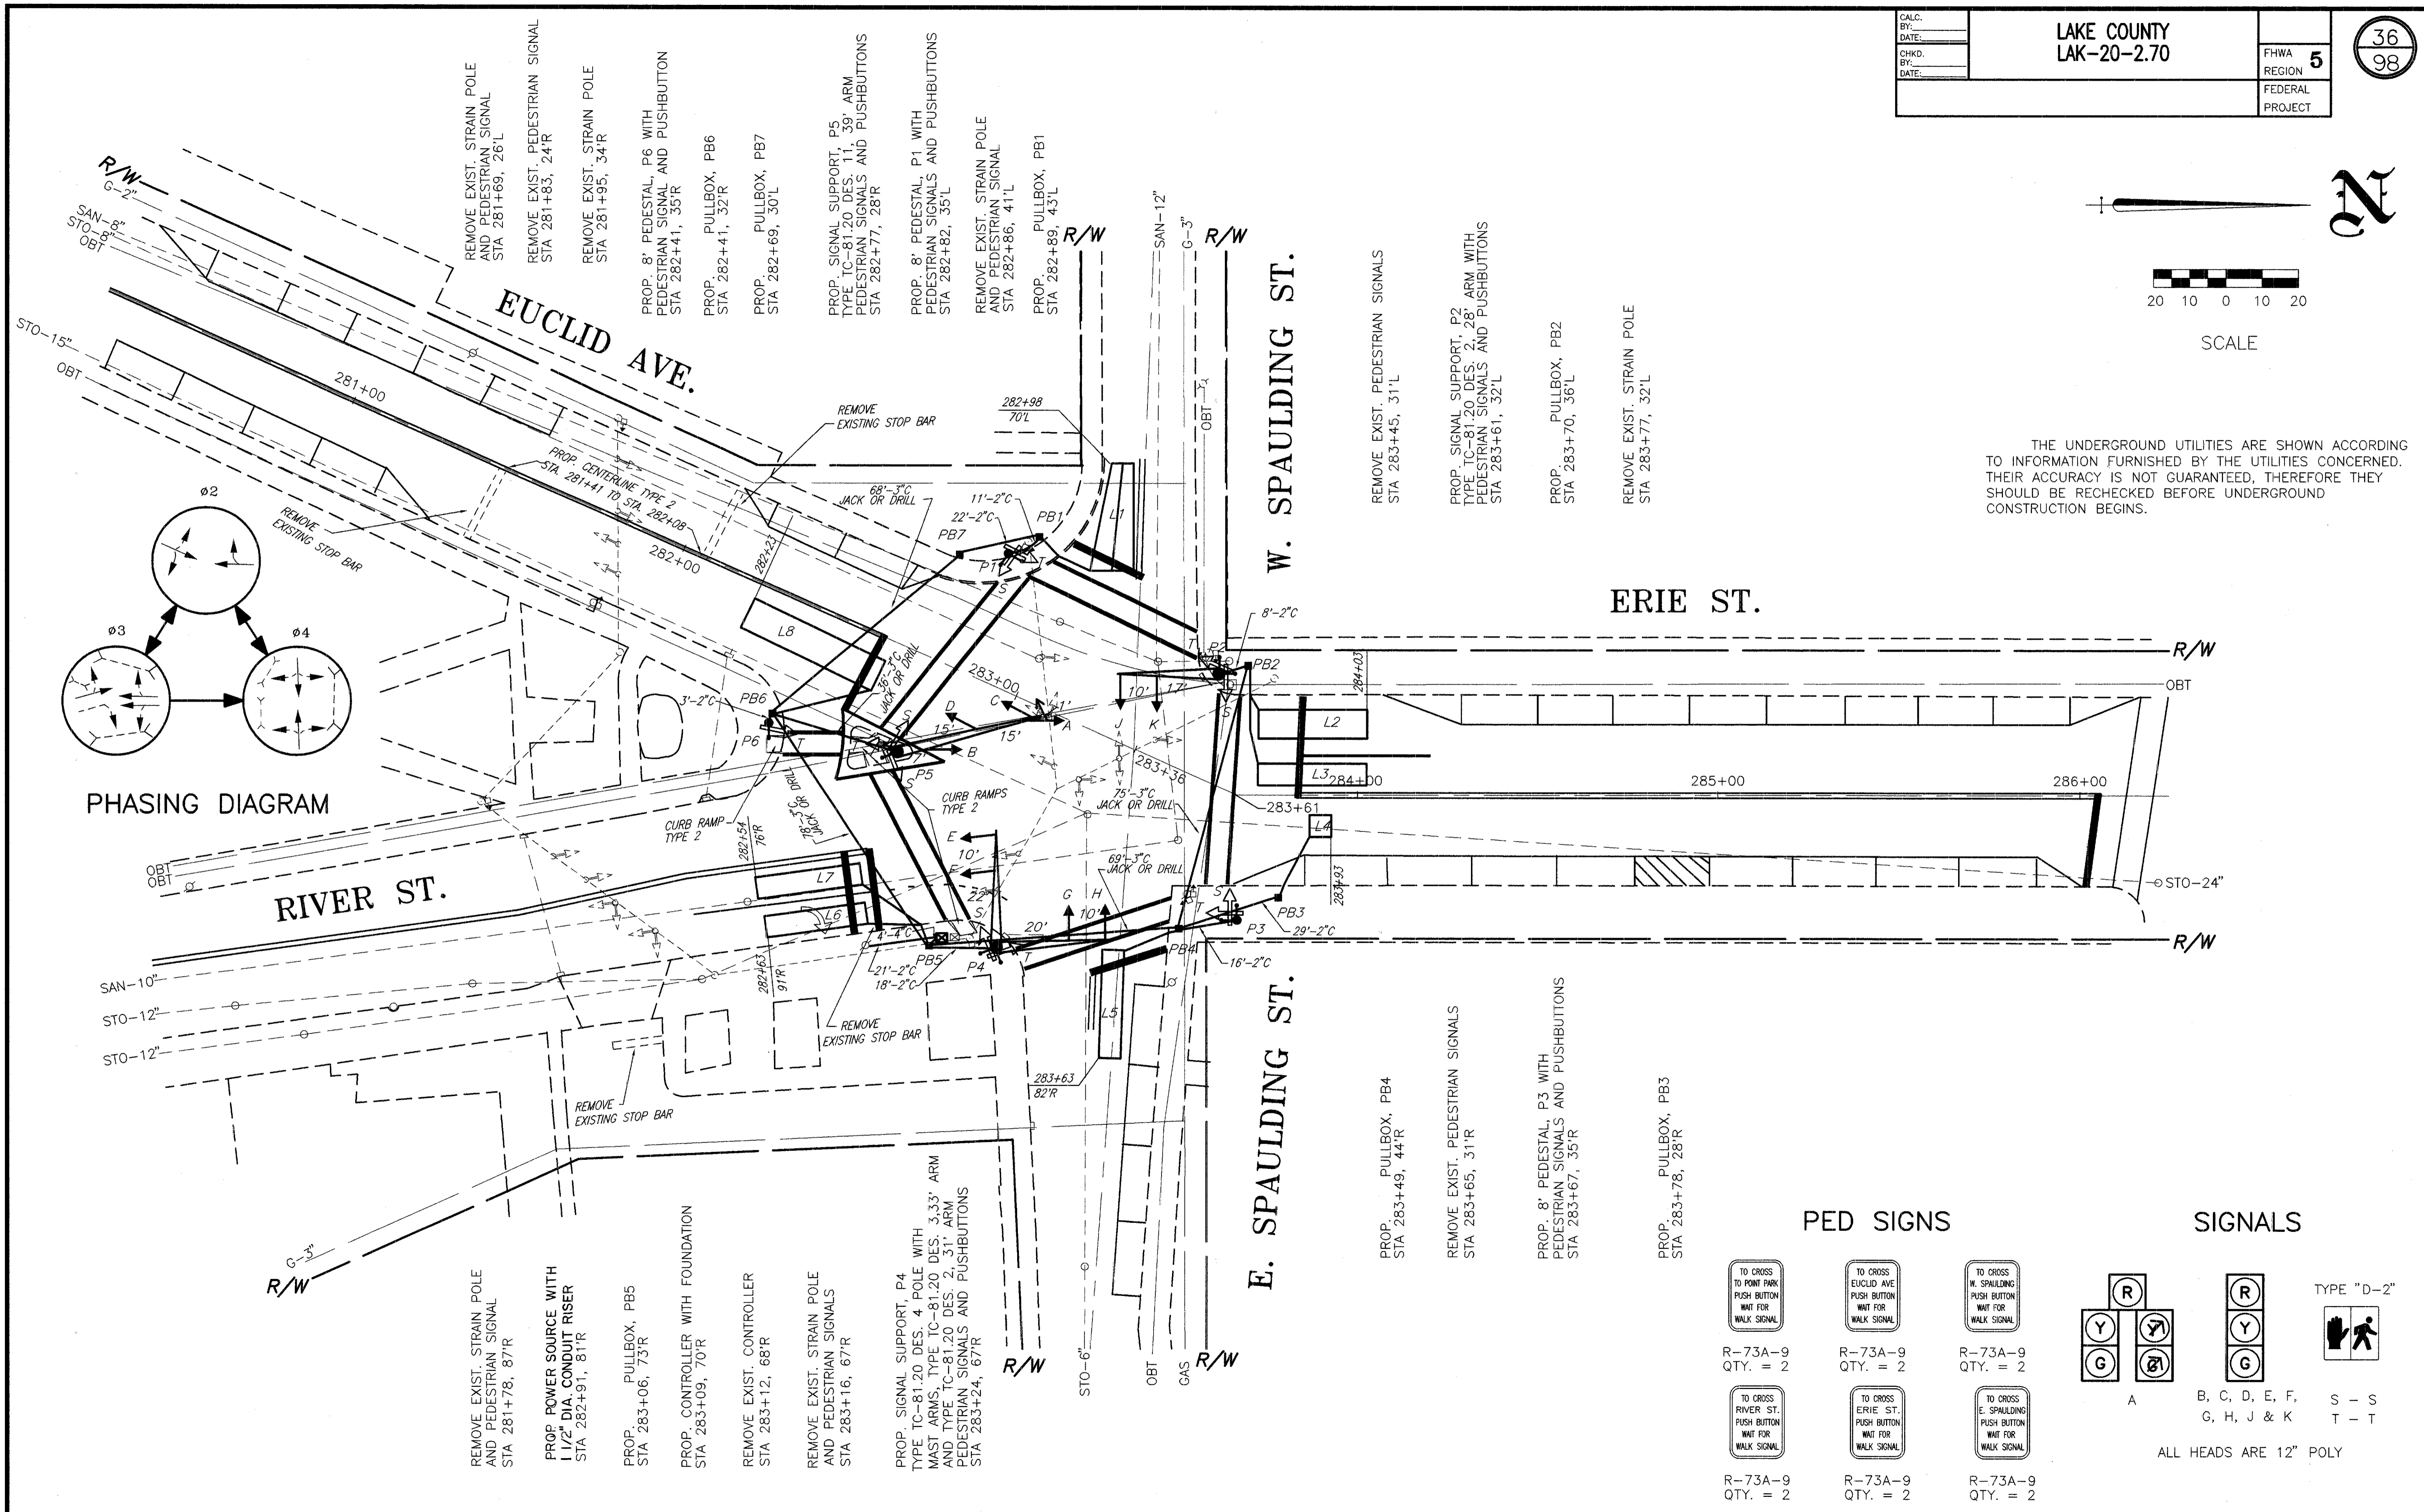


PHASING DIAGRAM

PED SIGNS

- |                     |                     |                     |
|---------------------|---------------------|---------------------|
|                     |                     |                     |
| R-73A-9<br>QTY. = 2 | R-73A-9<br>QTY. = 2 | R-73A-9<br>QTY. = 2 |
|                     |                     |                     |
| R-73A-9<br>QTY. = 2 | R-73A-9<br>QTY. = 2 | R-73A-9<br>QTY. = 2 |

SIGNALS

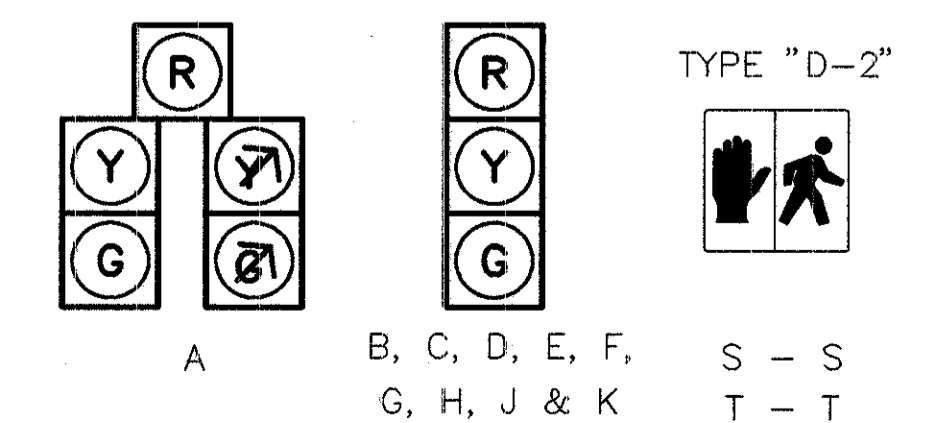

ALL HEADS ARE 12" POLY