
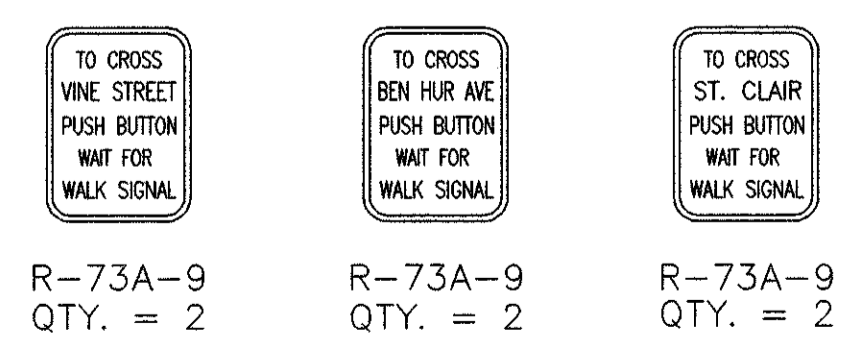
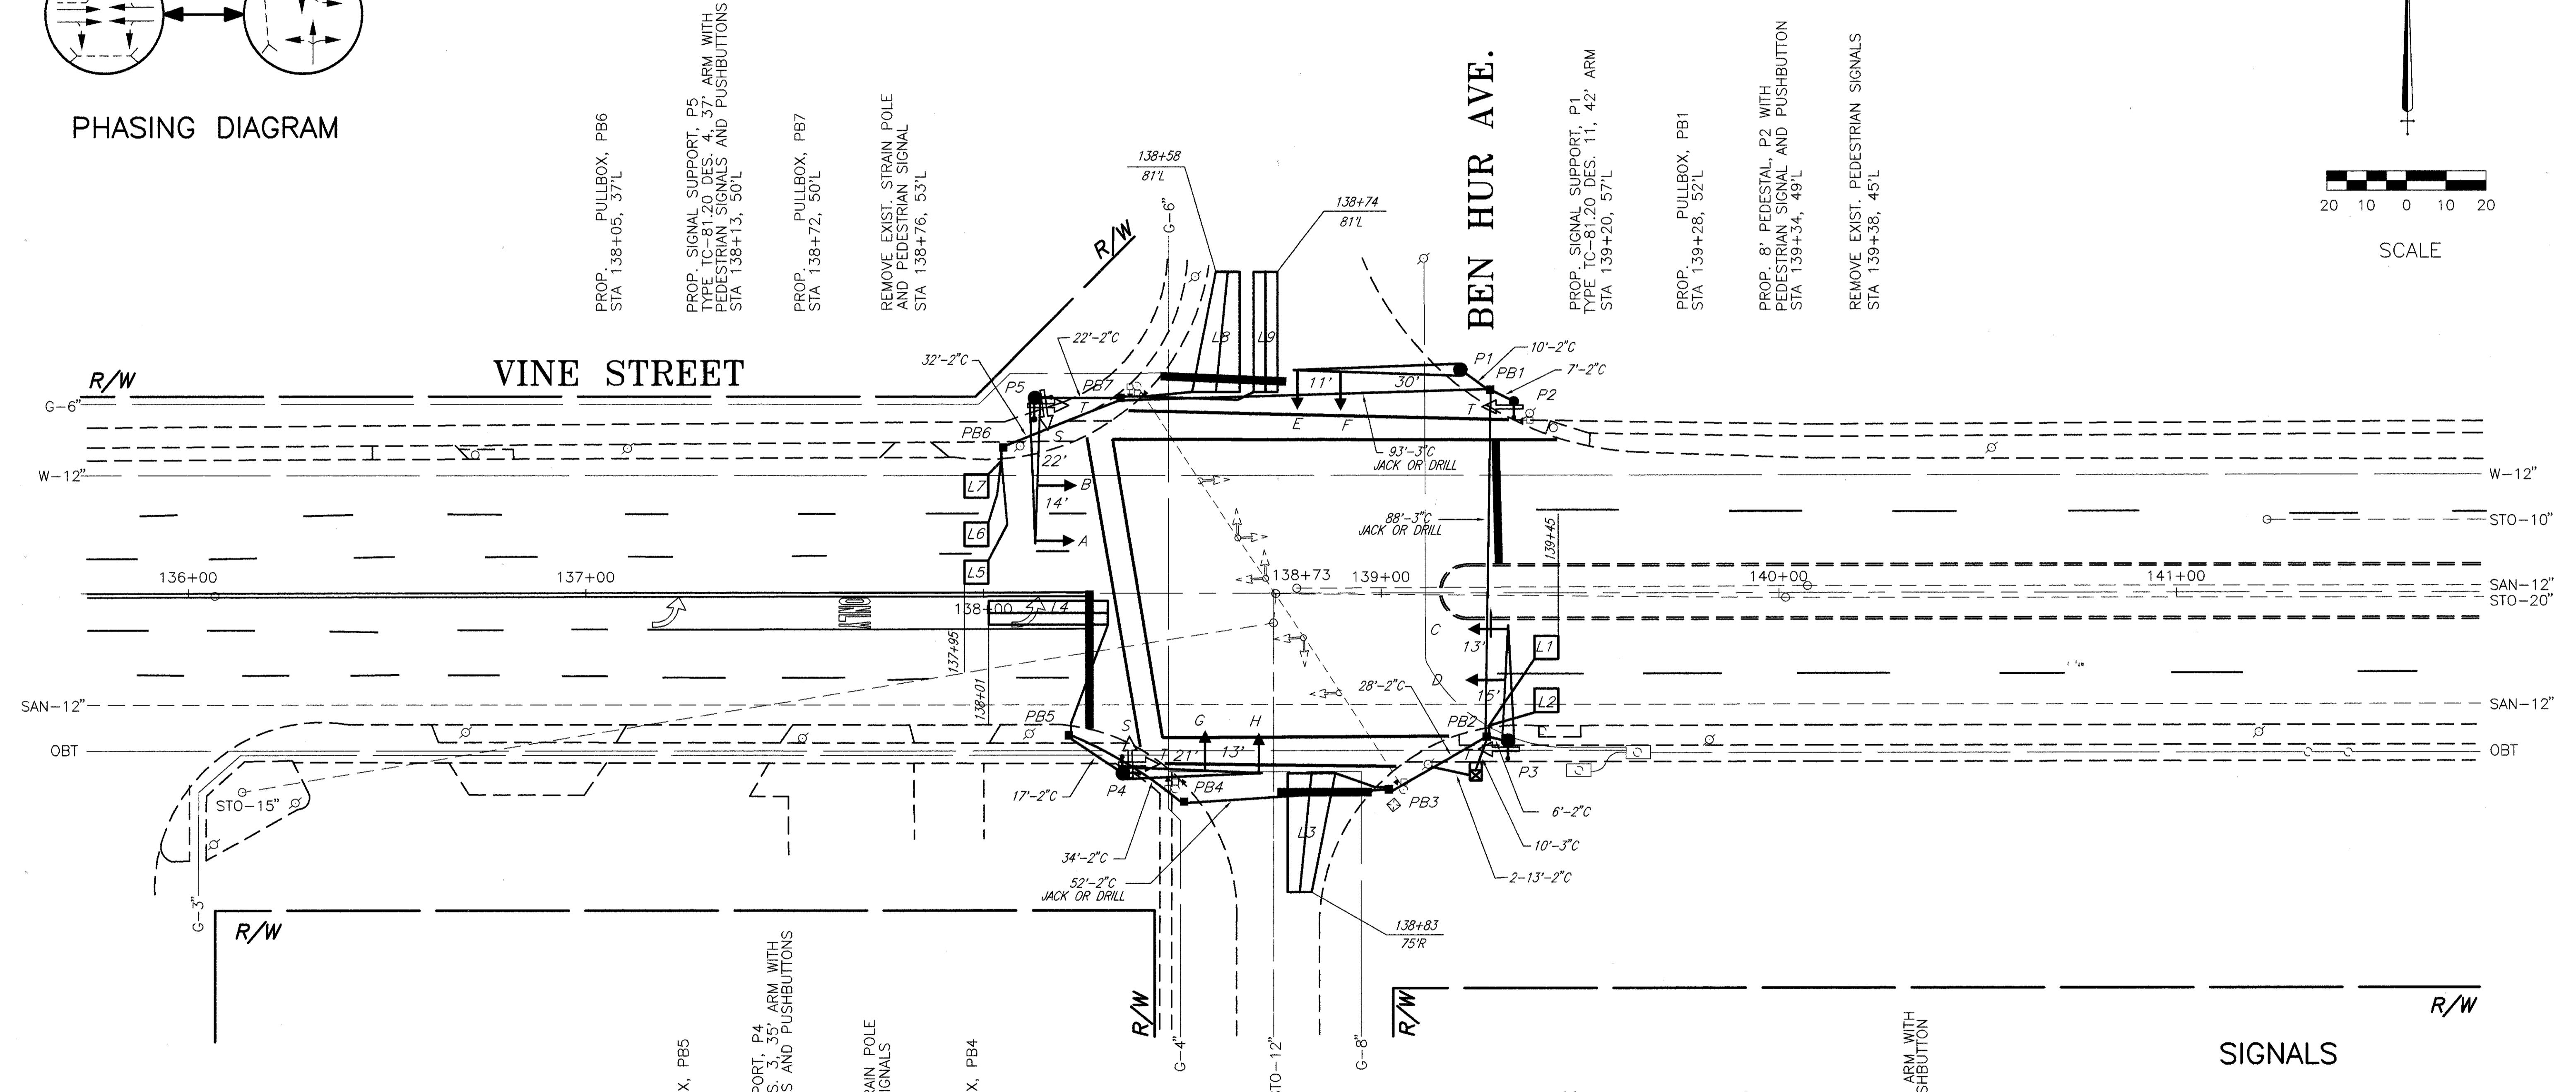
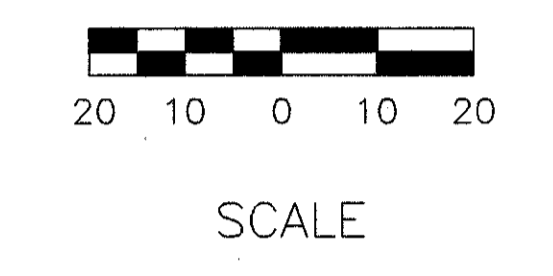


PHASING DIAGRAM


THE UNDERGROUND UTILITIES ARE SHOWN ACCORDING TO INFORMATION FURNISHED BY THE UTILITIES CONCERNED. THEIR ACCURACY IS NOT GUARANTEED, THEREFORE THEY SHOULD BE RECHECKED BEFORE UNDERGROUND CONSTRUCTION BEGINS.

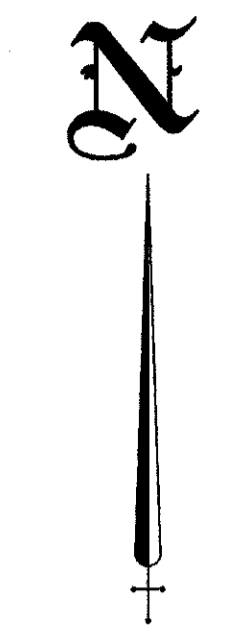

PED SIGNS

- PROP. PULLBOX, PB5
STA 138+22, 36'R
- PROP. SIGNAL SUPPORT, P4
TYPE TC-81.20 DES. 3, 35' ARM WITH
PEDESTRIAN SIGNALS AND PUSHBUTTONS
STA 138+35, 45'R
- REMOVE EXIST. STRAIN POLE
AND PEDESTRIAN SIGNALS
STA 138+49, 49'R
- PROP. PULLBOX, PB4
STA 138+52, 52'R
- PROP. PULLBOX, PB3
STA 139+03, 49'R
- REMOVE EXIST. CONTROLLER
STA 139+04, 53'R
- REMOVE EXIST. STRAIN POLE
AND PEDESTRIAN SIGNAL
STA 139+06, 49'R
- PROP. POWER SOURCE WITH
1/2" DIA. CONDUIT RISER
STA 139+12, 43'R
- PROP. CONTROLLER WITH
FOUNDATION AND WORK PAD
STA 139+25, 46'R
- PROP. PULLBOX, PB2
STA 139+27, 36'R
- PROP. SIGNAL SUPPORT, P3
TYPE TC-81.20 DES. 2, 29' ARM WITH
PEDESTRIAN SIGNAL AND PUSHBUTTON
STA 139+33, 37'R

SIGNALS

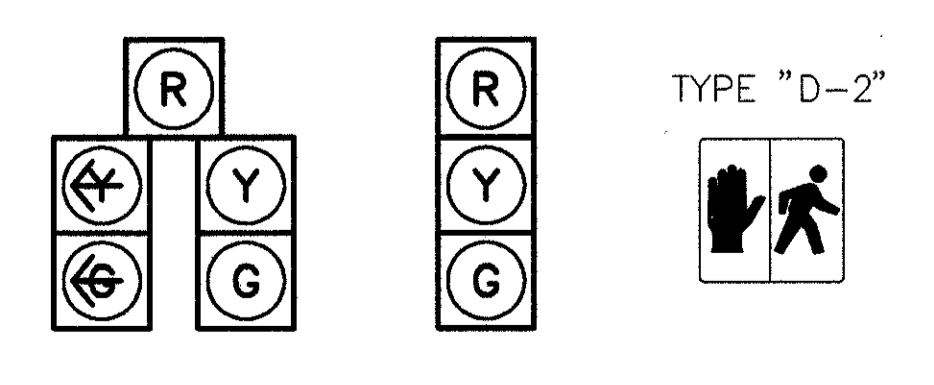

C A, B, D, S - S
E, F, G & H T - T
ALL HEADS ARE 12" POLY