



PHASING DIAGRAM

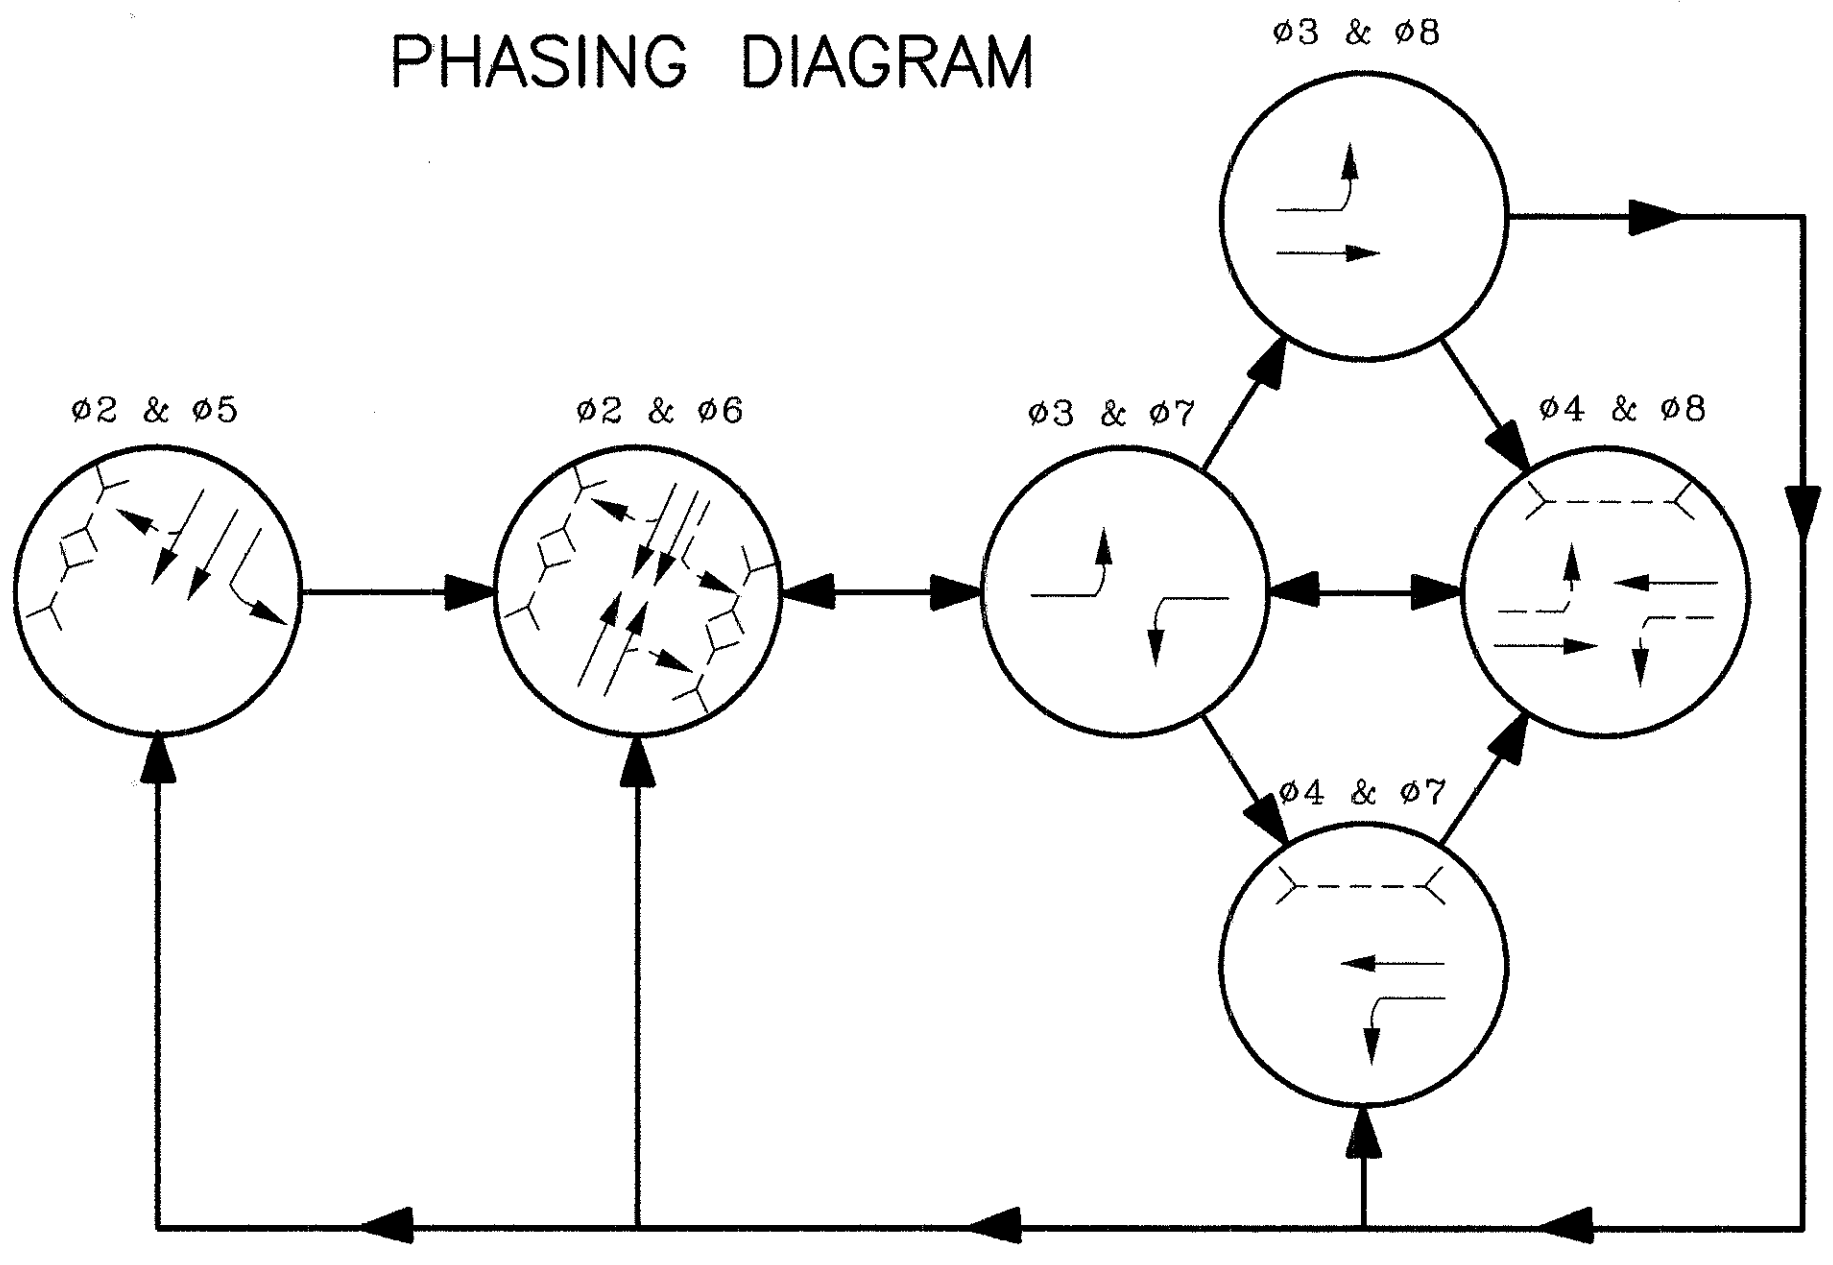

THE UNDERGROUND UTILITIES ARE SHOWN ACCORDING TO INFORMATION FURNISHED BY THE UTILITIES CONCERNED. THEIR ACCURACY IS NOT GUARANTEED, THEREFORE THEY SHOULD BE RECHECKED BEFORE UNDERGROUND CONSTRUCTION BEGINS.




SCALE

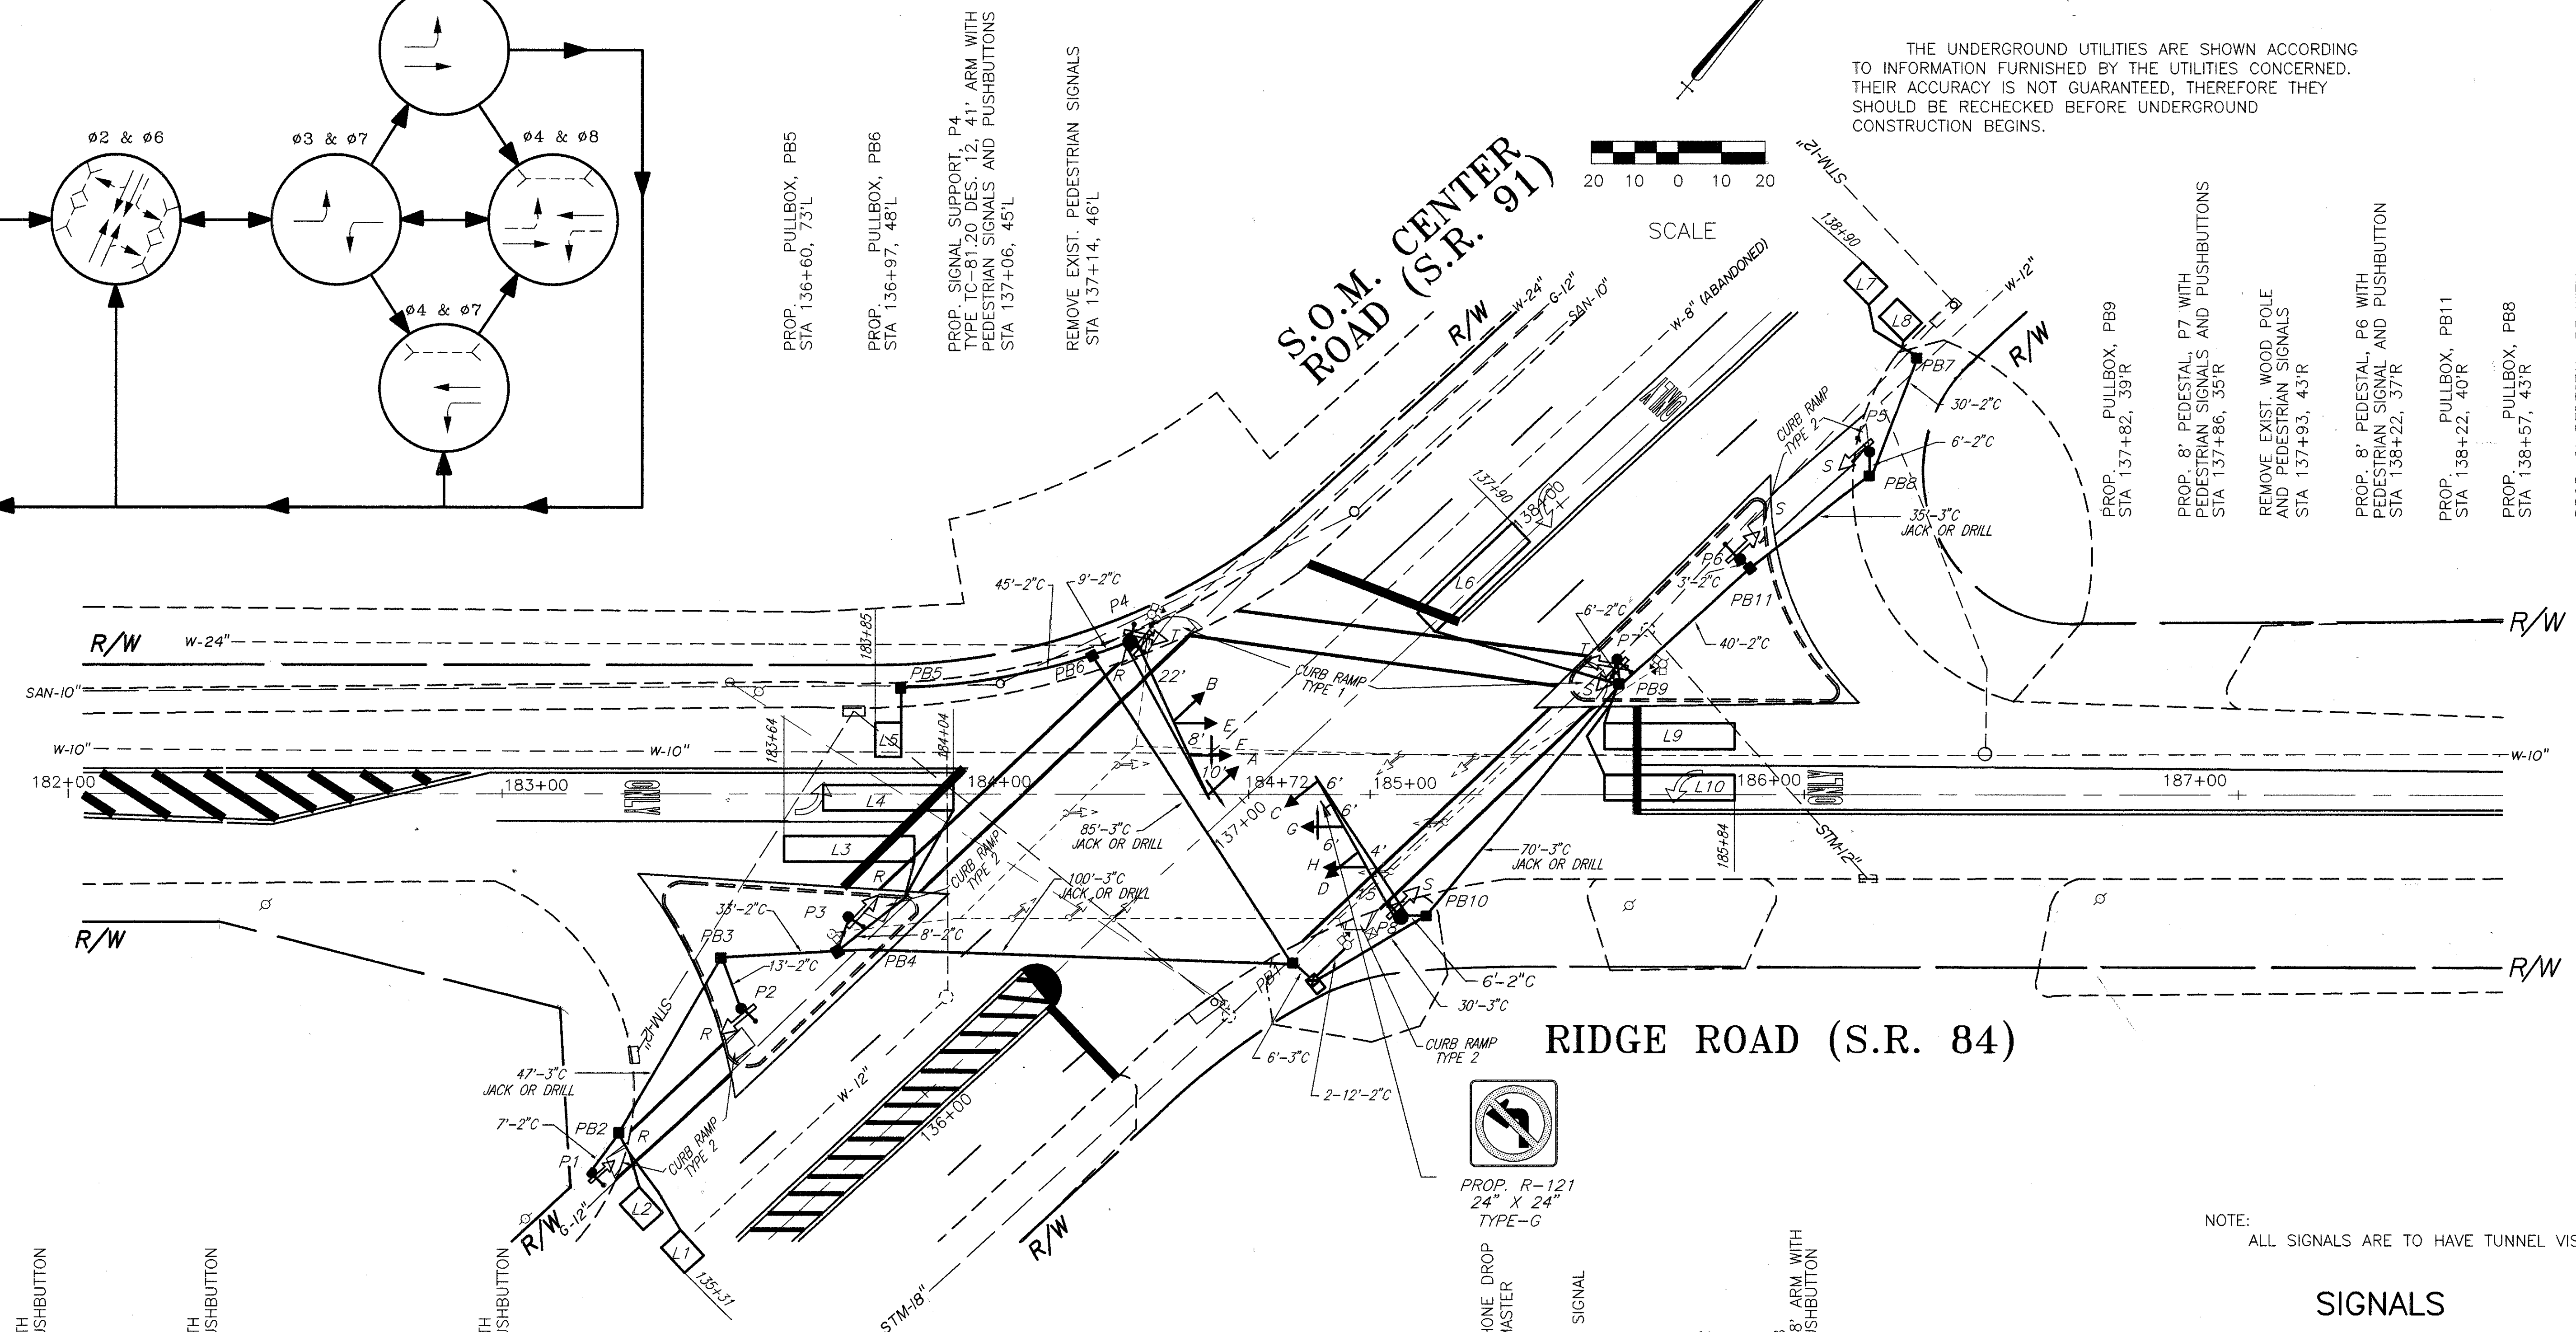


- PROP. 8' PEDESTAL, P1 WITH PEDESTRIAN SIGNAL AND PUSHBUTTON STA 135+31, 39'L
- PROP. PULLBOX, PB2 STA 135+42, 42'L
- PROP. 8' PEDESTAL, P2 WITH PEDESTRIAN SIGNAL AND PUSHBUTTON STA 135+82, 44'L
- PROP. PULLBOX, PB3 STA 135+87, 56'L
- REMOVE EXIST. WOOD POLE AND PEDESTRIAN SIGNAL STA 136+09, 42'L
- PROP. 8' PEDESTAL, P3 WITH PEDESTRIAN SIGNAL AND PUSHBUTTON STA 136+15, 42'L
- PROP. PULLBOX, PB4 STA 136+09, 37'L

- PROP. PULLBOX, PB5 STA 136+60, 73'L
- PROP. PULLBOX, PB6 STA 136+97, 48'L
- PROP. SIGNAL SUPPORT, P4 TYPE TC-81.20 DES. 12, 41' ARM WITH PEDESTRIAN SIGNALS AND PUSHBUTTONS STA 137+06, 45'L
- REMOVE EXIST. PEDESTRIAN SIGNALS STA 137+14, 46'L

- PROP. PULLBOX, PB9 STA 137+82, 39'R
- PROP. 8' PEDESTAL, P7 WITH PEDESTRIAN SIGNALS AND PUSHBUTTONS STA 137+86, 35'R
- REMOVE EXIST. WOOD POLE AND PEDESTRIAN SIGNALS STA 137+93, 43'R
- PROP. 8' PEDESTAL, P6 WITH PEDESTRIAN SIGNAL AND PUSHBUTTON STA 138+22, 37'R
- PROP. PULLBOX, PB11 STA 138+22, 40'R
- PROP. PULLBOX, PB8 STA 138+57, 43'R
- PROP. 8' PEDESTAL, P5 WITH PEDESTRIAN SIGNAL AND PUSHBUTTON STA 138+61, 39'R
- PROP. PULLBOX, PB7 STA 138+84, 30'R

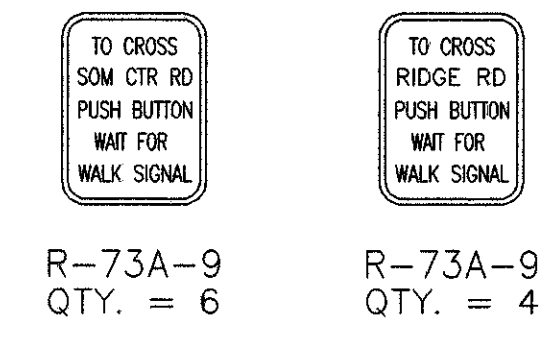


PED SIGNS

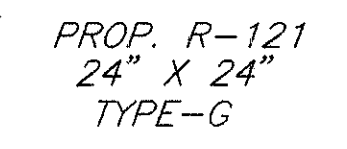

- PROP. R-121 24" X 24" TYPE-G
- PROP. CONTROLLER WITH FOUNDATION, WORK PAD, PHONE DROP AND TRAFFIC RESPONSIVE MASTER STA 136+84, 42'R
- REMOVE EXIST. PEDESTRIAN SIGNAL STA 136+95, 42'R
- PROP. POWER SOURCE WITH 1/2 CONDUIT RISER STA 136+95, 42'R
- REMOVE EXIST. CONTROLLER STA 137+00, 43'R
- PROP. SIGNAL SUPPORT, P8 TYPE TC-81.20 DES. 11, 38' ARM WITH PEDESTRIAN SIGNAL AND PUSHBUTTON STA 137+08, 45'R
- PROP. PULLBOX, PB10 STA 137+13, 49'R

NOTE: ALL SIGNALS ARE TO HAVE TUNNEL VISORS

SIGNALS

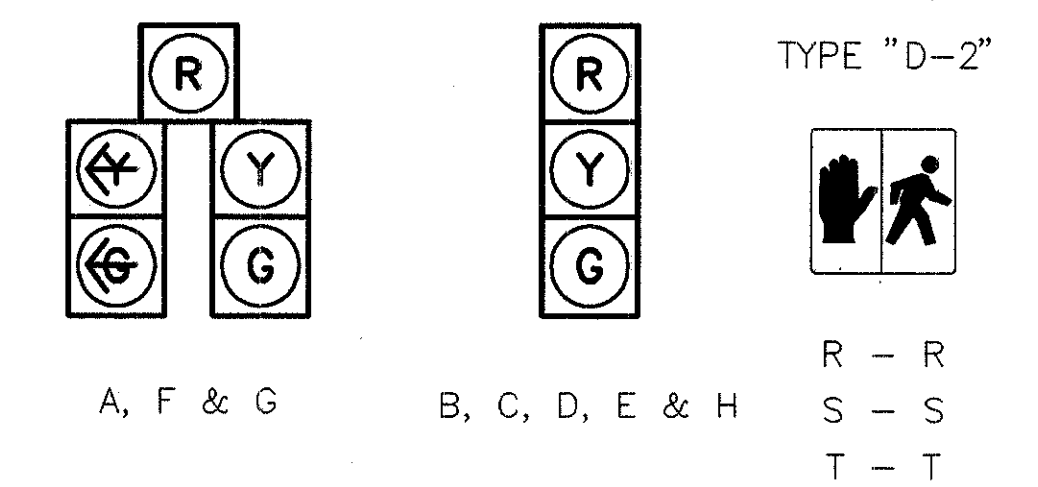

ALL HEADS ARE 12" POLY