

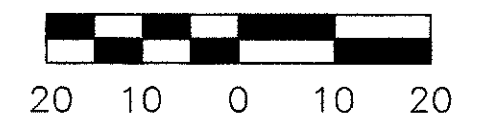


PHASING DIAGRAM

THE UNDERGROUND UTILITIES ARE SHOWN ACCORDING TO INFORMATION FURNISHED BY THE UTILITIES CONCERNED. THEIR ACCURACY IS NOT GUARANTEED, THEREFORE THEY SHOULD BE RECHECKED BEFORE UNDERGROUND CONSTRUCTION BEGINS.

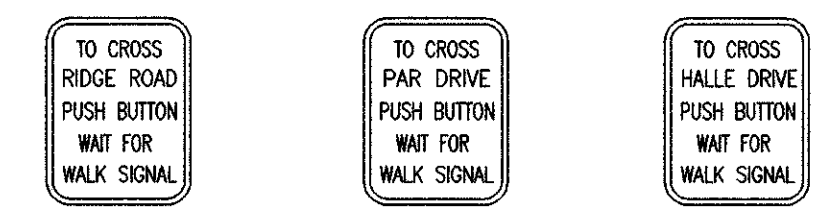


SCALE

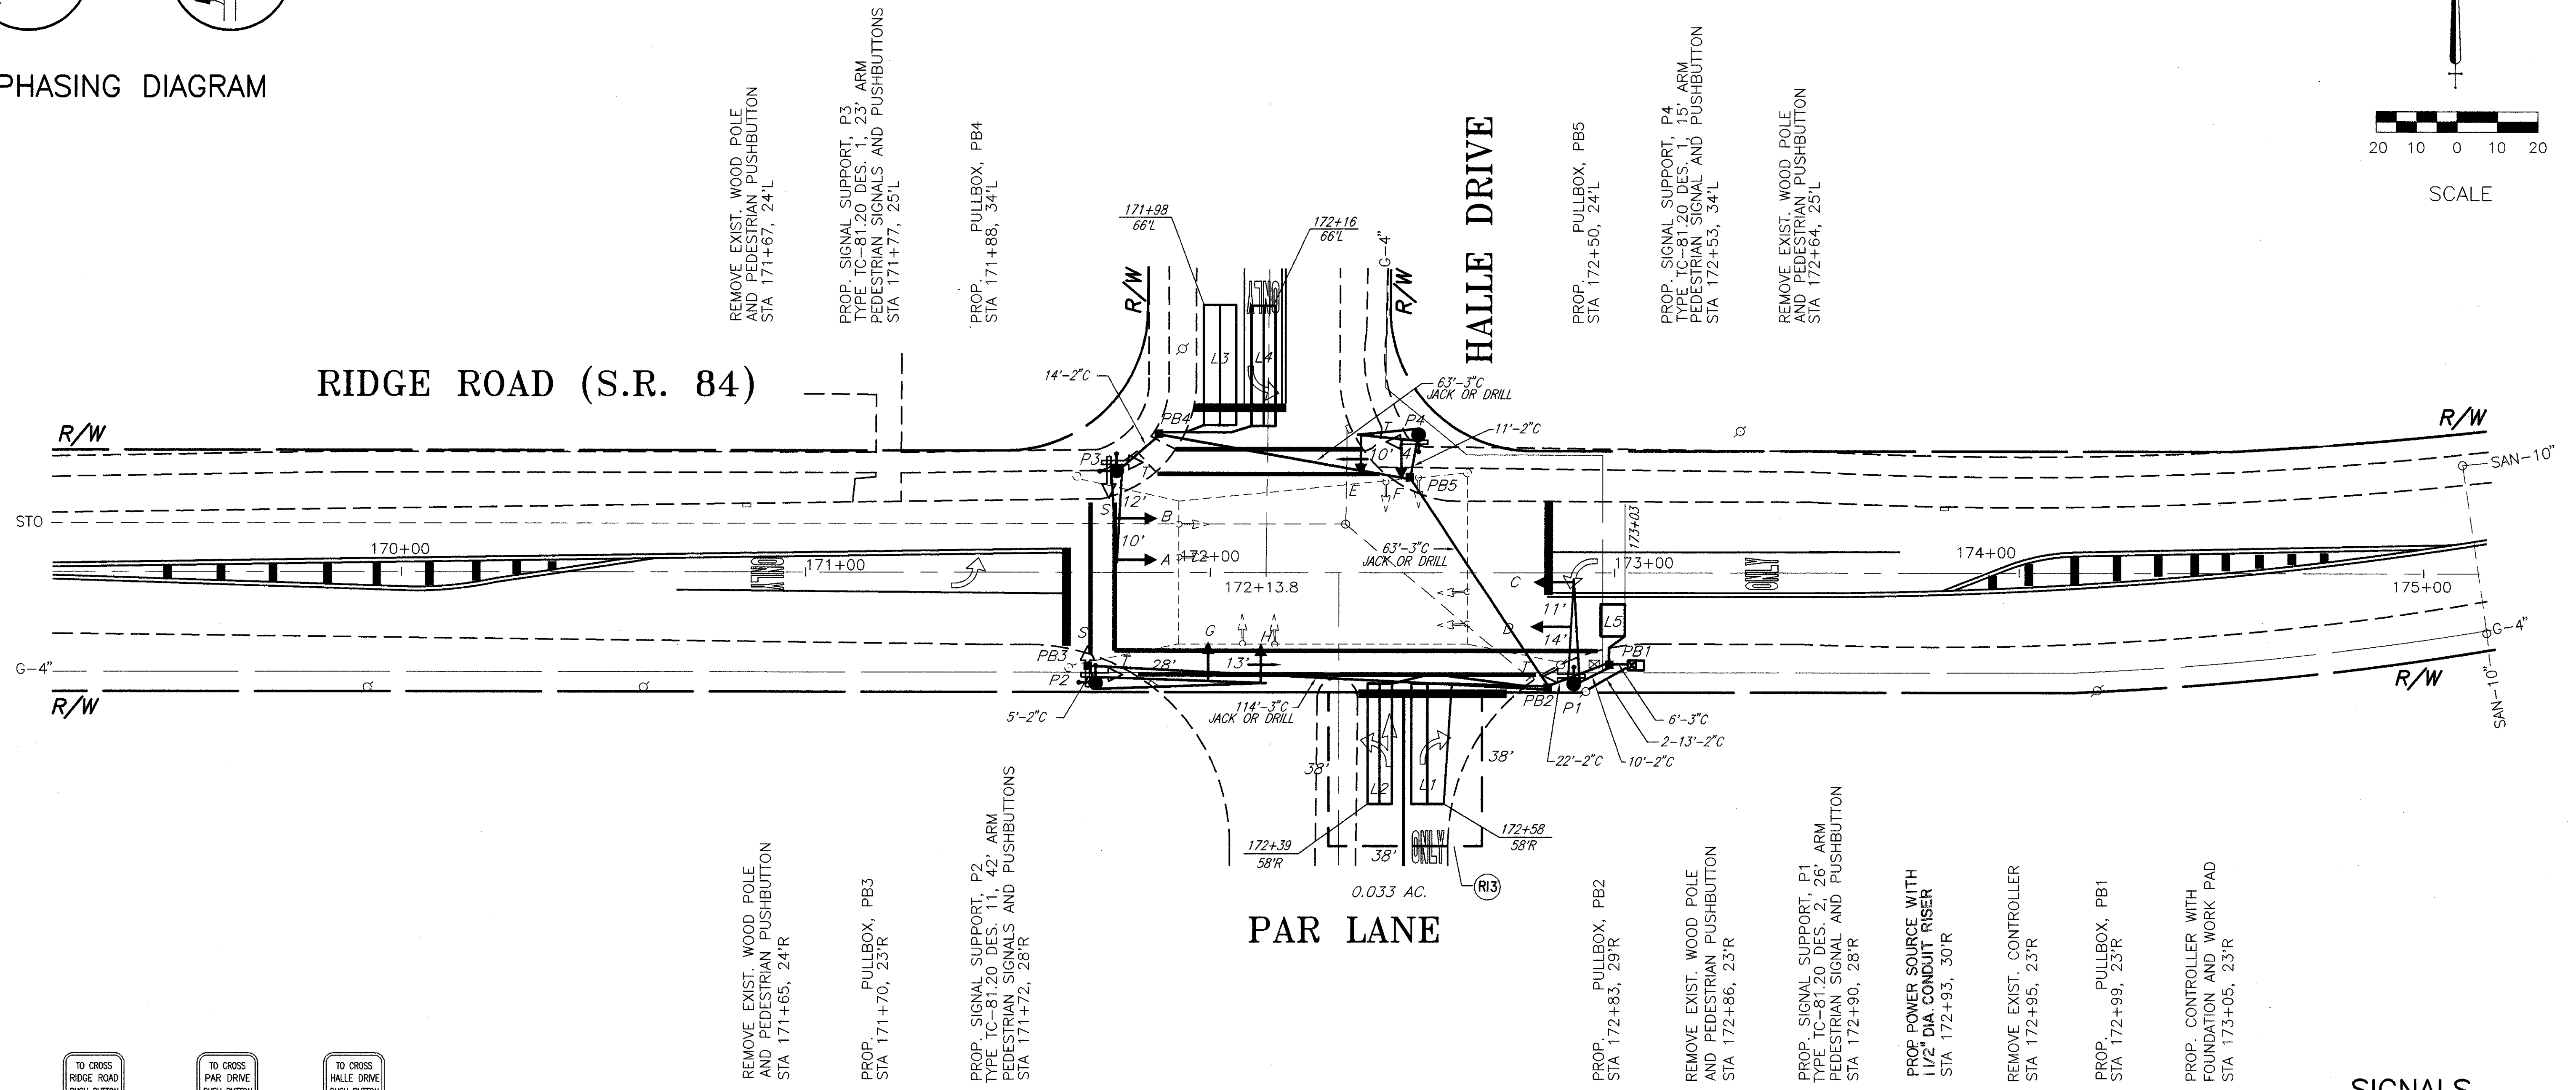

R-73A-9 QTY. = 2
R-73A-9 QTY. = 2
R-73A-9 QTY. = 2

PED SIGNS

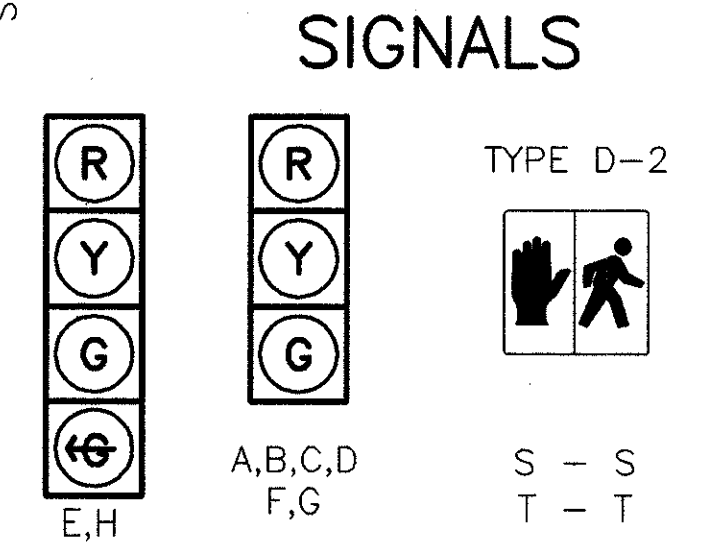

ALL HEADS ARE 12" POLY