





100% CITY PARTICIPATION

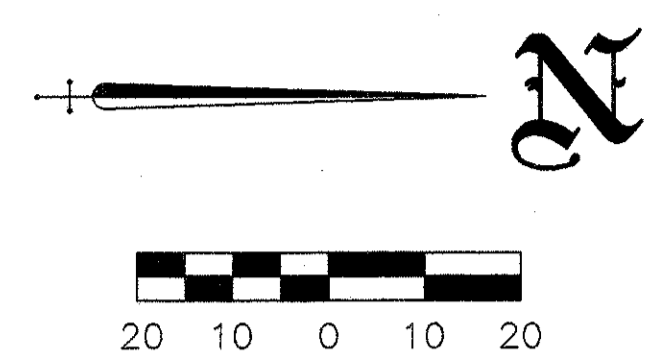

SCALE

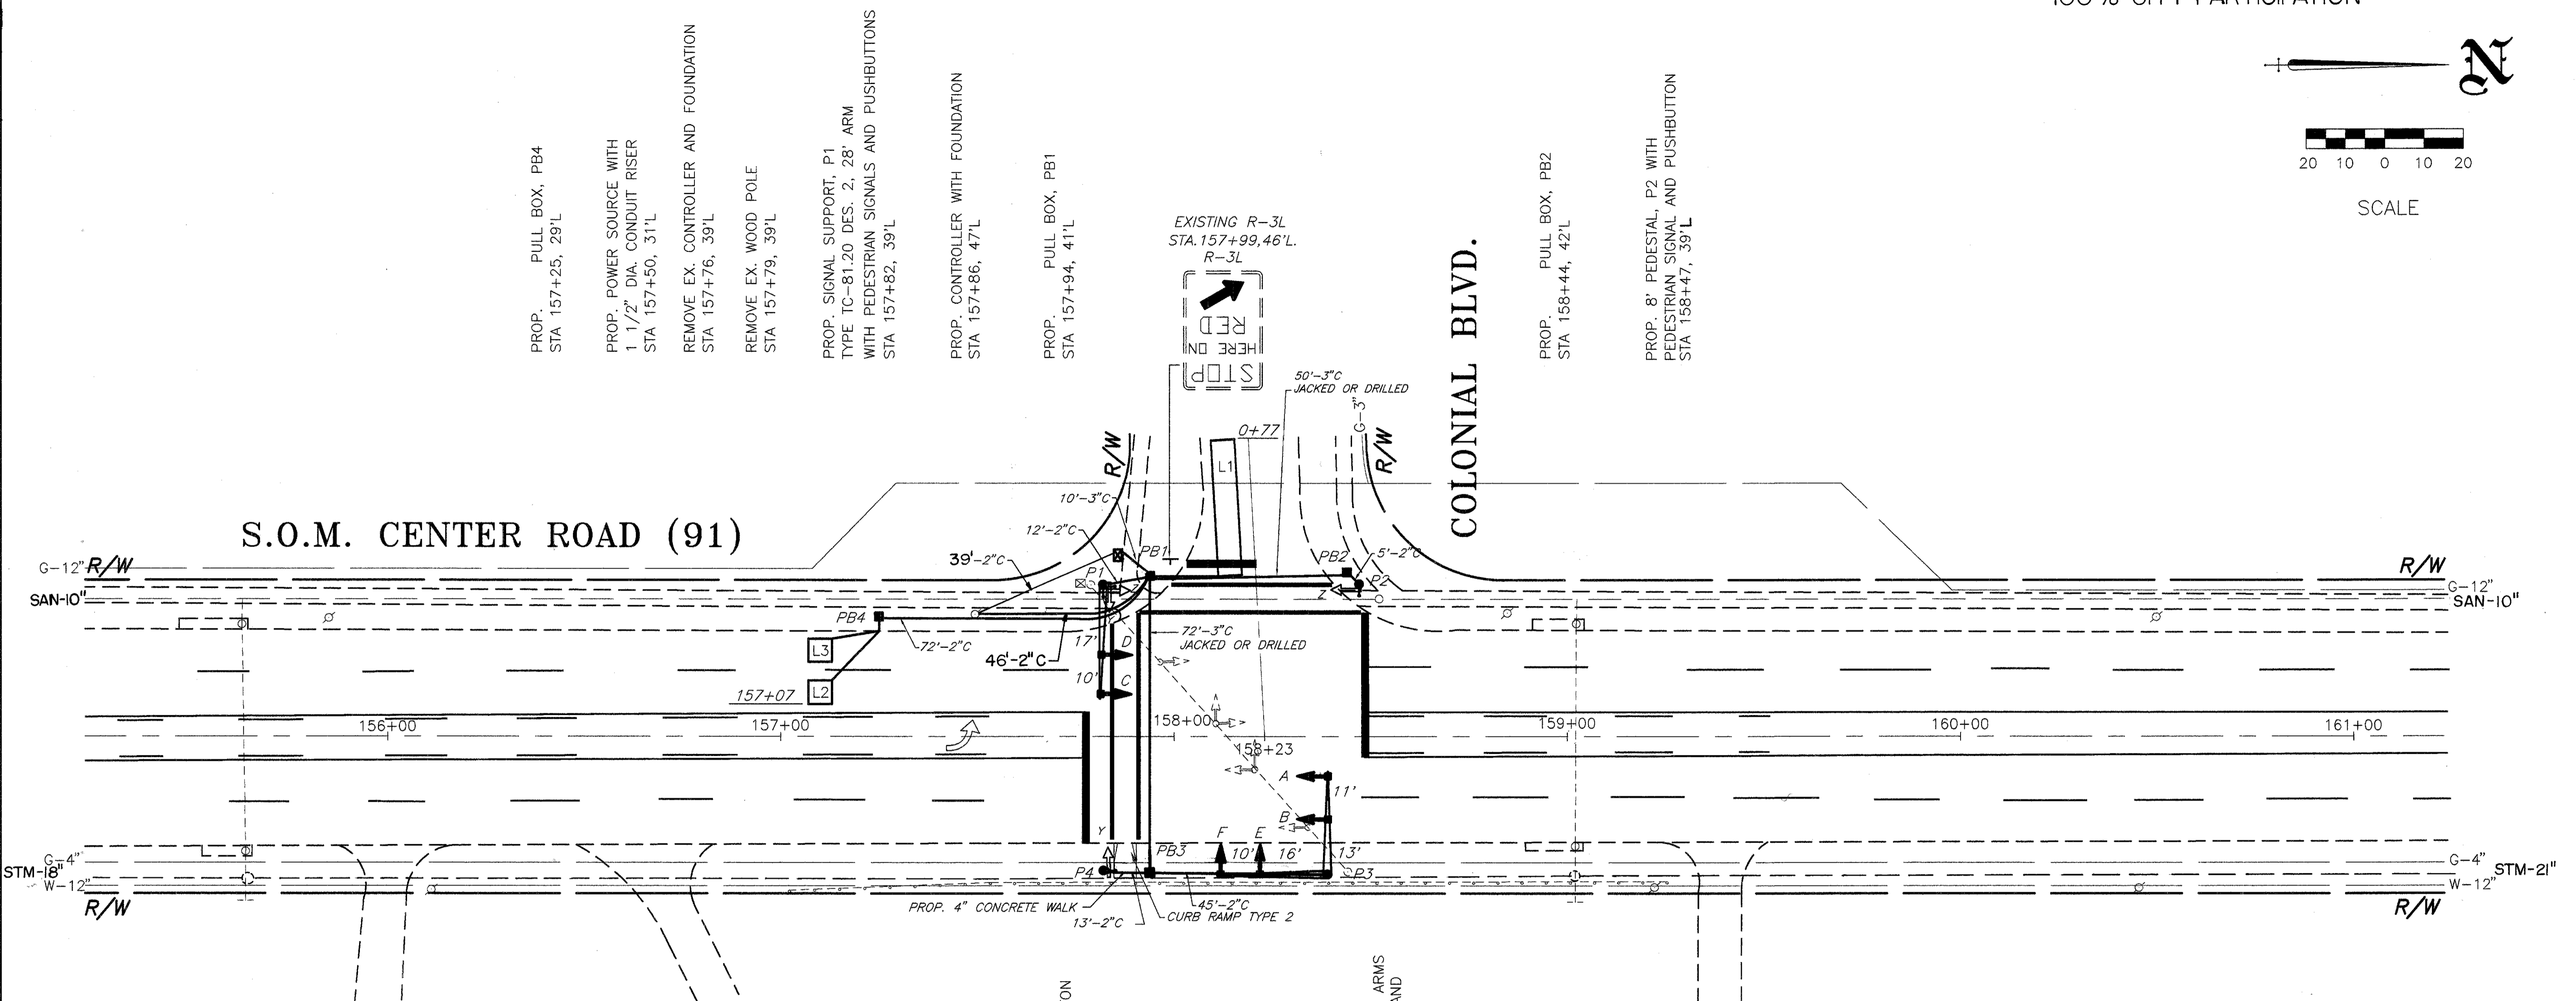


PHASING DIAGRAM

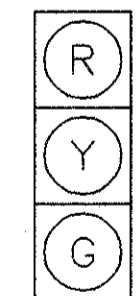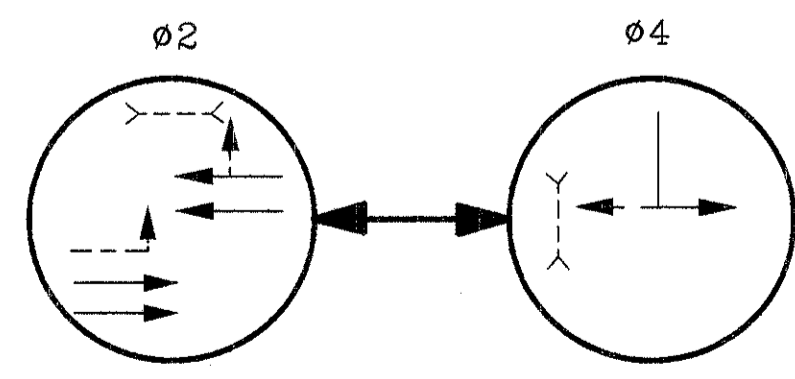

A, B, C, D, E, F


SIGNALS

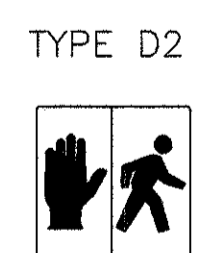

X-X, Z-Z



R-73A-9 QTY. = 2

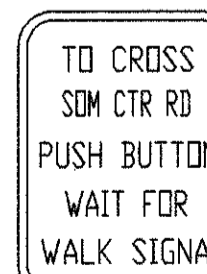

R-73A-9 QTY. = 2

PED SIGNS

THE UNDERGROUND UTILITIES ARE SHOWN ACCORDING TO INFORMATION FURNISHED BY THE UTILITIES CONCERNED. THEIR ACCURACY IS NOT GUARANTEED, THEREFORE THEY SHOULD BE RECHECKED BEFORE UNDERGROUND CONSTRUCTION BEGINS.