


THE UNDERGROUND UTILITIES ARE SHOWN ACCORDING TO INFORMATION FURNISHED BY THE UTILITIES CONCERNED. THEIR ACCURACY IS NOT GUARANTEED, THEREFORE THEY SHOULD BE RECHECKED BEFORE UNDERGROUND CONSTRUCTION BEGINS.

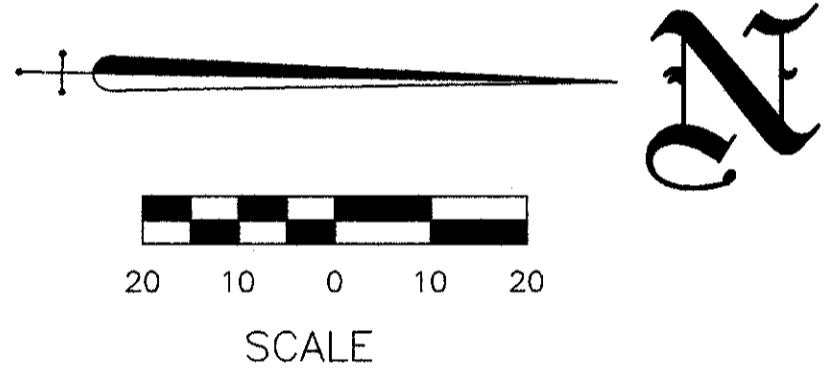

REMOVE EX. FLASHER  
STA. 32+87

REMOVE EX. W-14 SIGN  
STA. 32+87

PROP. 14' PEDESTAL, P1  
WITH SIGN FLASHER ASSEMBLY  
AND PROP. SIGN W-14, 30" x 30"  
STA. 32+29, 18'L.

PROP. POWER SOURCE WITH  
1 1/2" DIA. CONDUIT RISER  
STA. 31+90

EX. POLE # 343318  
STA. 30+80


REMOVE EX. W-2 SIGN  
STA. 25+06, 18'R.

PROP. 14' PEDESTAL, P2  
WITH SIGN FLASHER ASSEMBLY  
AND PROP. SIGN W-13, 30" x 30"  
STA. 24+50, 18'R.

PROP. POWER SOURCE WITH  
1 1/2" DIA. CONDUIT RISER  
STA. 24+18, 18'R.

RIVER ROAD


PROPOSED SIGNS

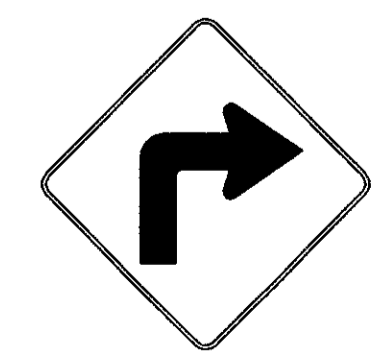

W-13  
30" x 30"



W-14  
30" x 30"

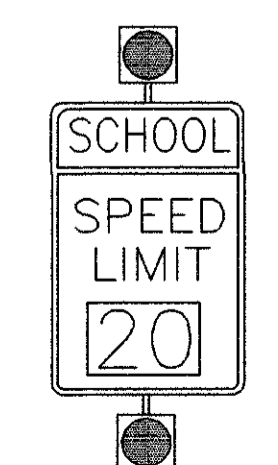

R-12B-B  
24" x 42"

PROP. POWER SOURCE WITH  
1 1/2" DIA. CONDUIT RISER  
STA. 12+87, 19'R.

PROP. PULL BOX P.B.6  
STA. 12+79, 17'L.

PROP. PULL BOX P.B.7  
STA. 12+79, 17'R.

PROP. 14' PEDESTAL, P4  
W/ TRANSFORMER BASE  
AND SCHOOL SIGN ASSEMBLY (R-12B)  
W/ 12" BEACONS  
STA. 12+75, 17'R.

EX. POLE NO. 343335  
REMOVE EX. SCHOOL SIGN  
STA. 11+93, 19'R.