
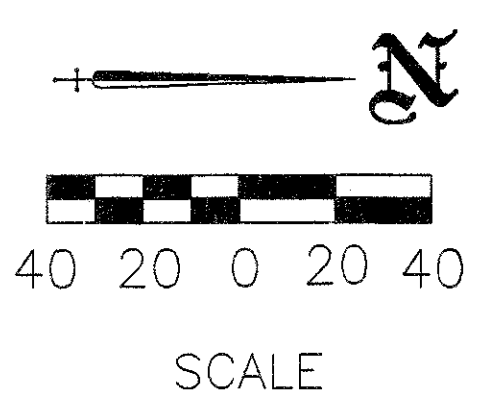
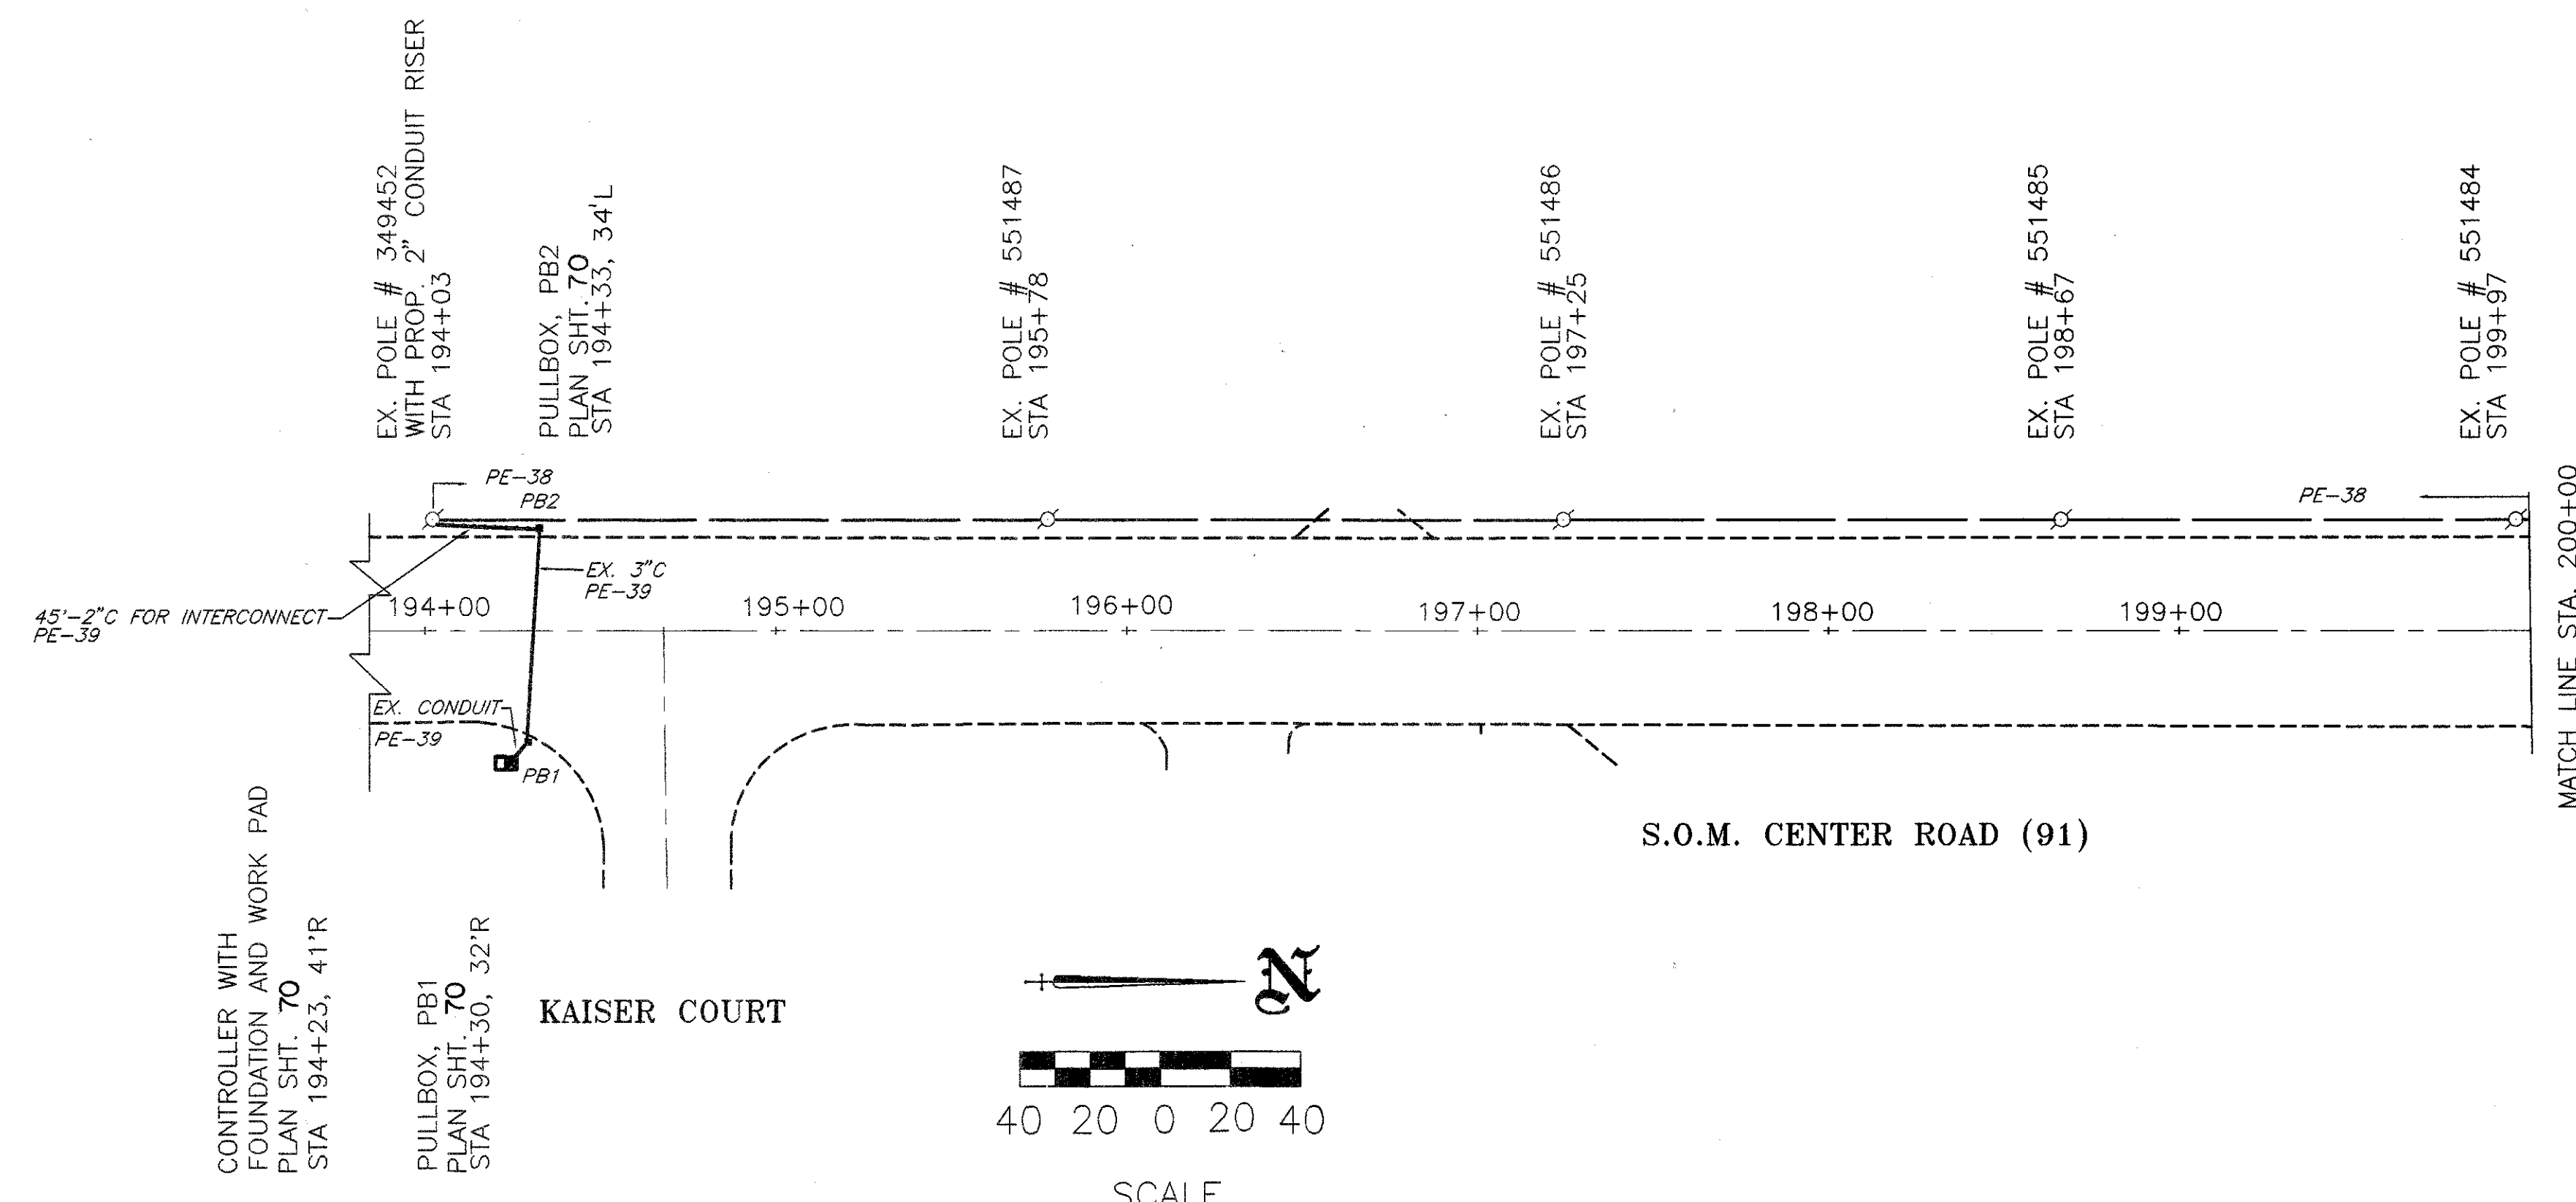
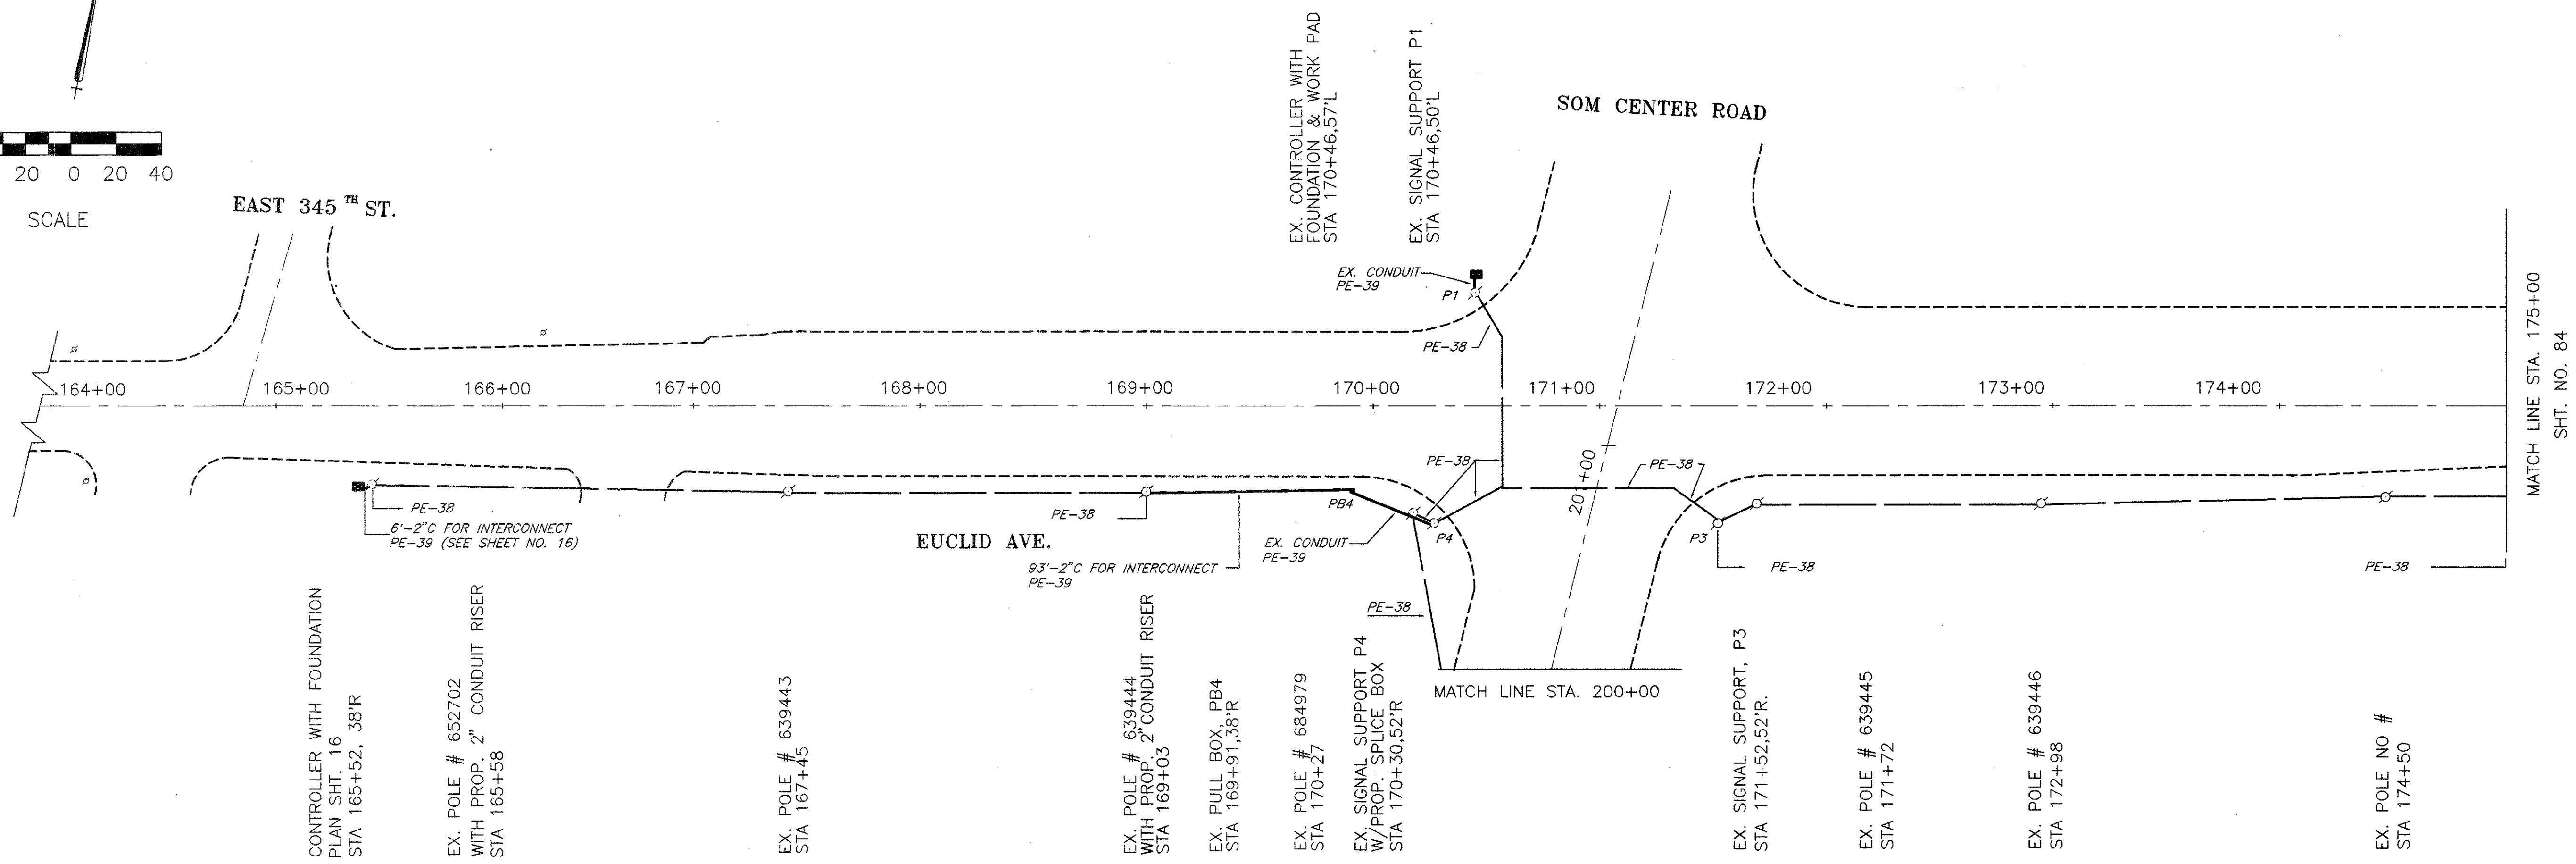


EUCLID AVE. (U.S.20) SYSTEM INTERCONNECT

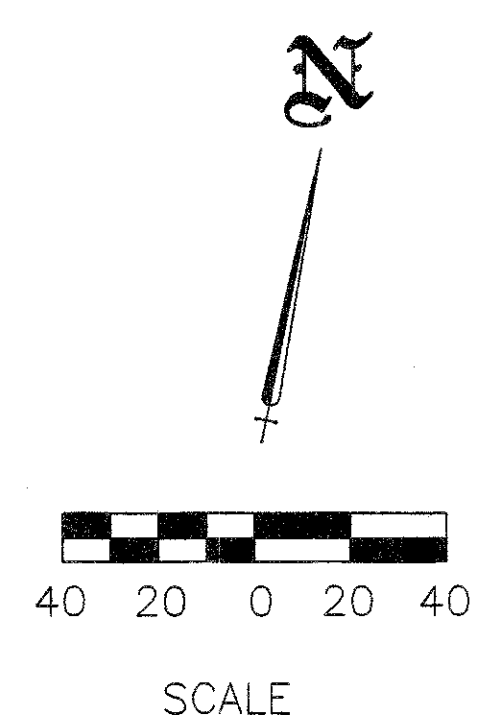

NOTES:

1. PHASE SPLITS SHALL INCLUDE ALL GREEN PLUS YELLOW & ALL RED
2. PERMISSIVES SHALL START AT THE ZERO POINT OF THE CYCLE
3. OFFSETS SHALL BE REFERENCED TO THE BEGINNING OF PHASE 2 YELLOW

	DIAL 1	DIAL 2	DIAL 3
CYCLE LENGTH	85	100	120
PHASE 1 SPLIT	15 %	13 %	19 %
PHASE 2 SPLIT	28 %	24 %	23 %
PHASE 3 SPLIT	18 %	18 %	17 %
PHASE 4 SPLIT	38 %	44 %	39 %
PHASE 5 SPLIT	15 %	13 %	18 %
PHASE 6 SPLIT	28 %	24 %	26 %
PHASE 7 SPLIT	18 %	18 %	16 %
PHASE 8 SPLIT	38 %	44 %	41 %
PERMISSIVE	5 %	5 %	5 %
OFFSET	5 %	3 %	92 %
TIME OF DAY SCHEDULE	ALL OTHER TIMES	6:30AM TO 9:00AM MON-SAT	3:30PM TO 6:30PM MON-SAT

S.O.M. CENTER RD. AND EUCLID AVENUE COORDINATION TIMING