


N

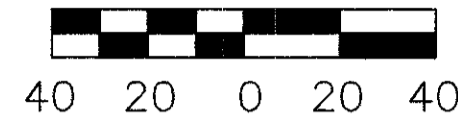


SCALE

VINE STREET (S.R. 640) SYSTEM INTERCONNECT

CALC. BY:	LAKE COUNTY LAK-20-2.70	OHIO
DATE:		FHWA REGION 5
CHKD. BY:		FEDERAL PROJECT

84
98

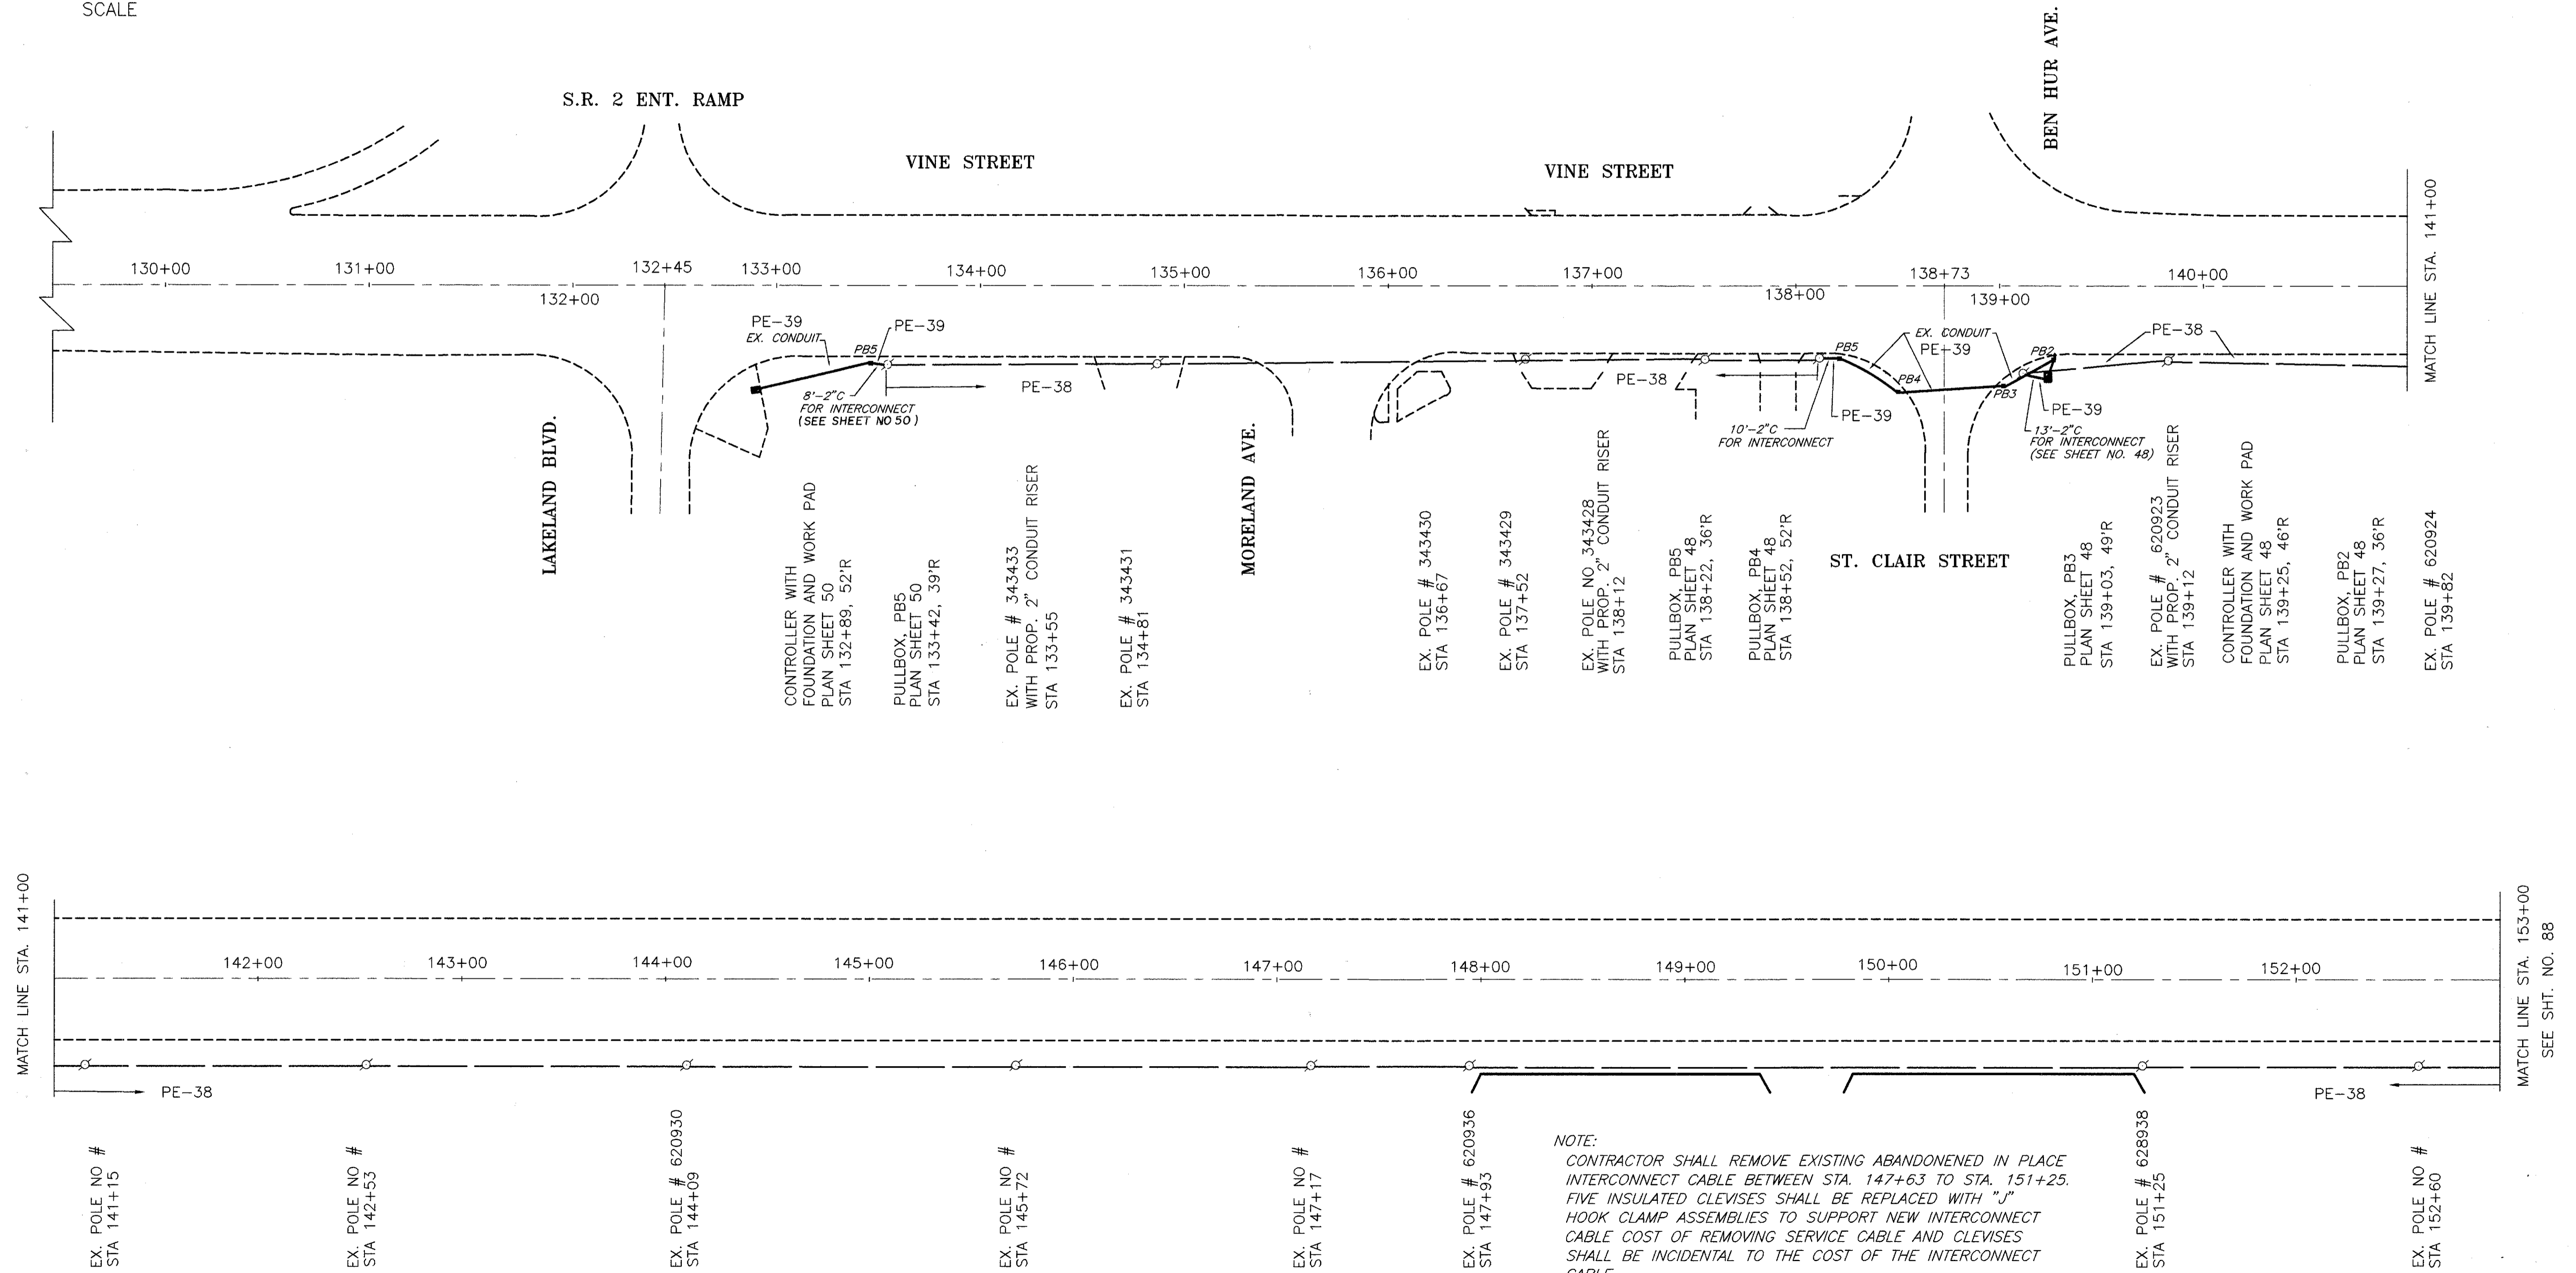

NOTE:
 CONTRACTOR SHALL REMOVE EXISTING ABANDONED IN PLACE INTERCONNECT CABLE BETWEEN STA. 147+63 TO STA. 151+25. FIVE INSULATED CLEAVES SHALL BE REPLACED WITH "J" HOOK CLAMP ASSEMBLIES TO SUPPORT NEW INTERCONNECT CABLE. COST OF REMOVING SERVICE CABLE AND CLEAVES SHALL BE INCIDENTAL TO THE COST OF THE INTERCONNECT CABLE.