



S.R. 84 TIME-SPACE DIAGRAMS

CALC. BY: _____	LAKE COUNTY LAK-20-2.70	OHIO	98 98
DATE: _____		FHWA REGION 5	
CHKD. BY: _____		FEDERAL PROJECT	
DATE: _____			

OFF PEAK

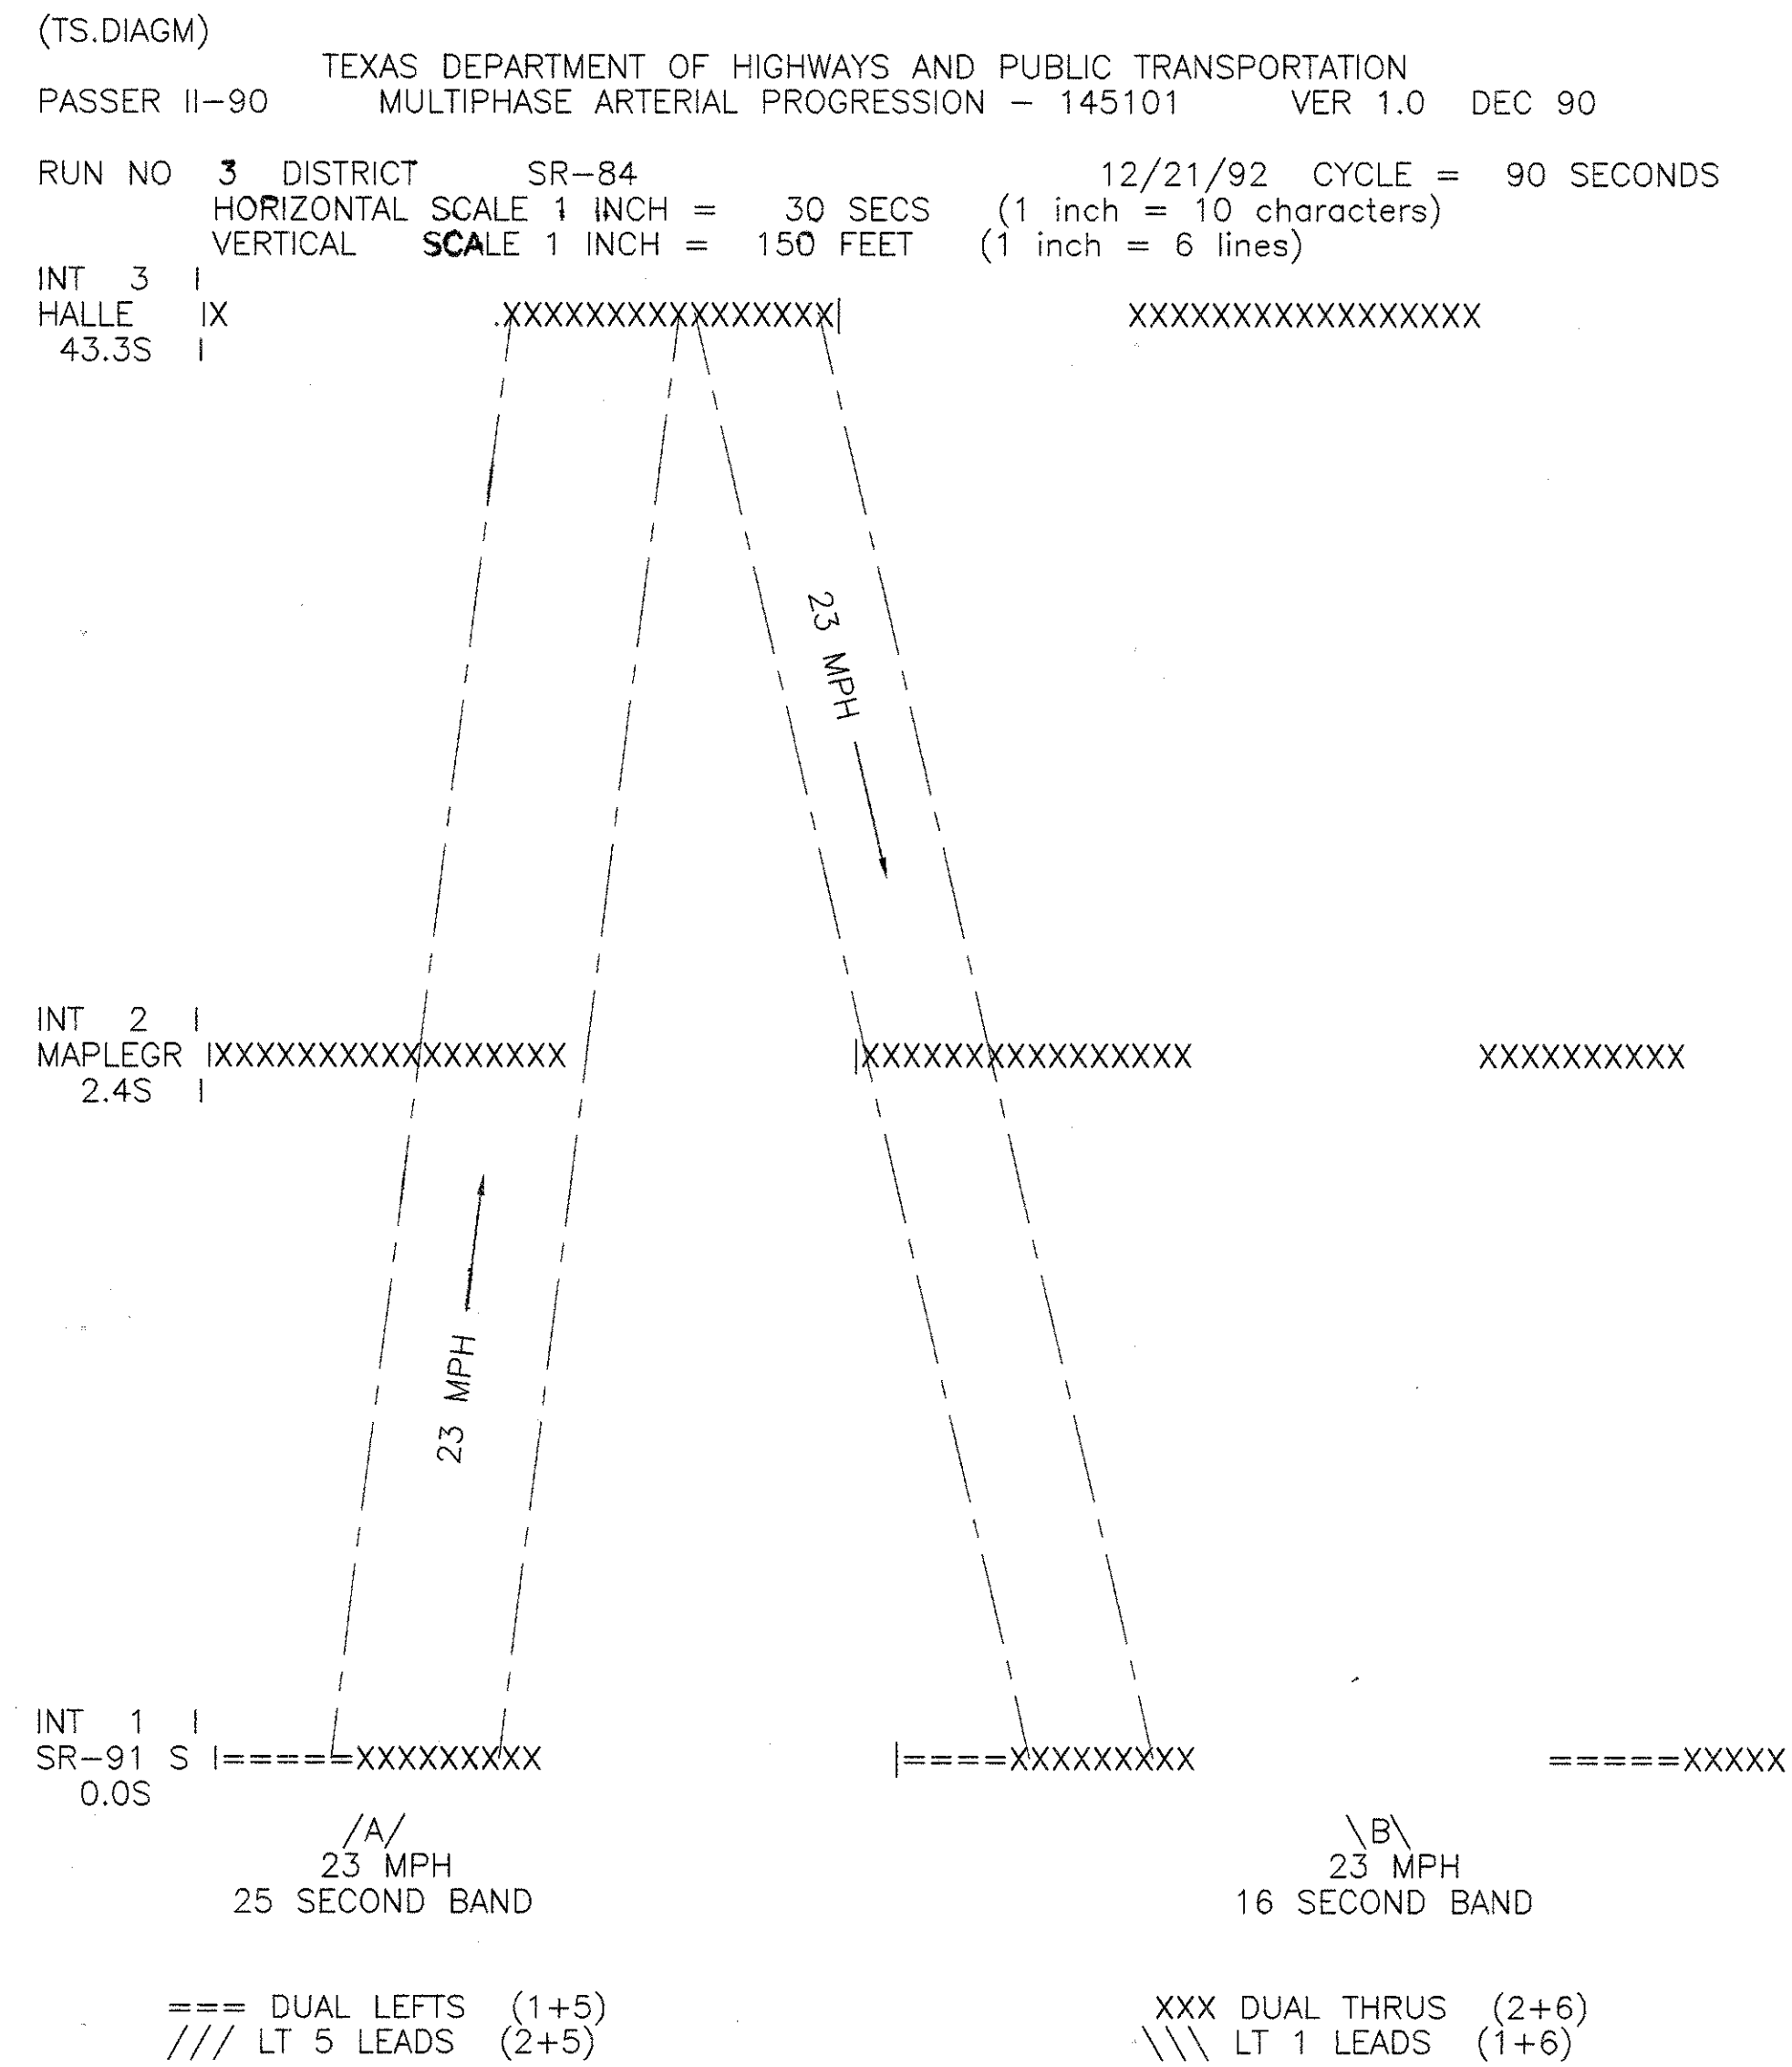

AM PEAK

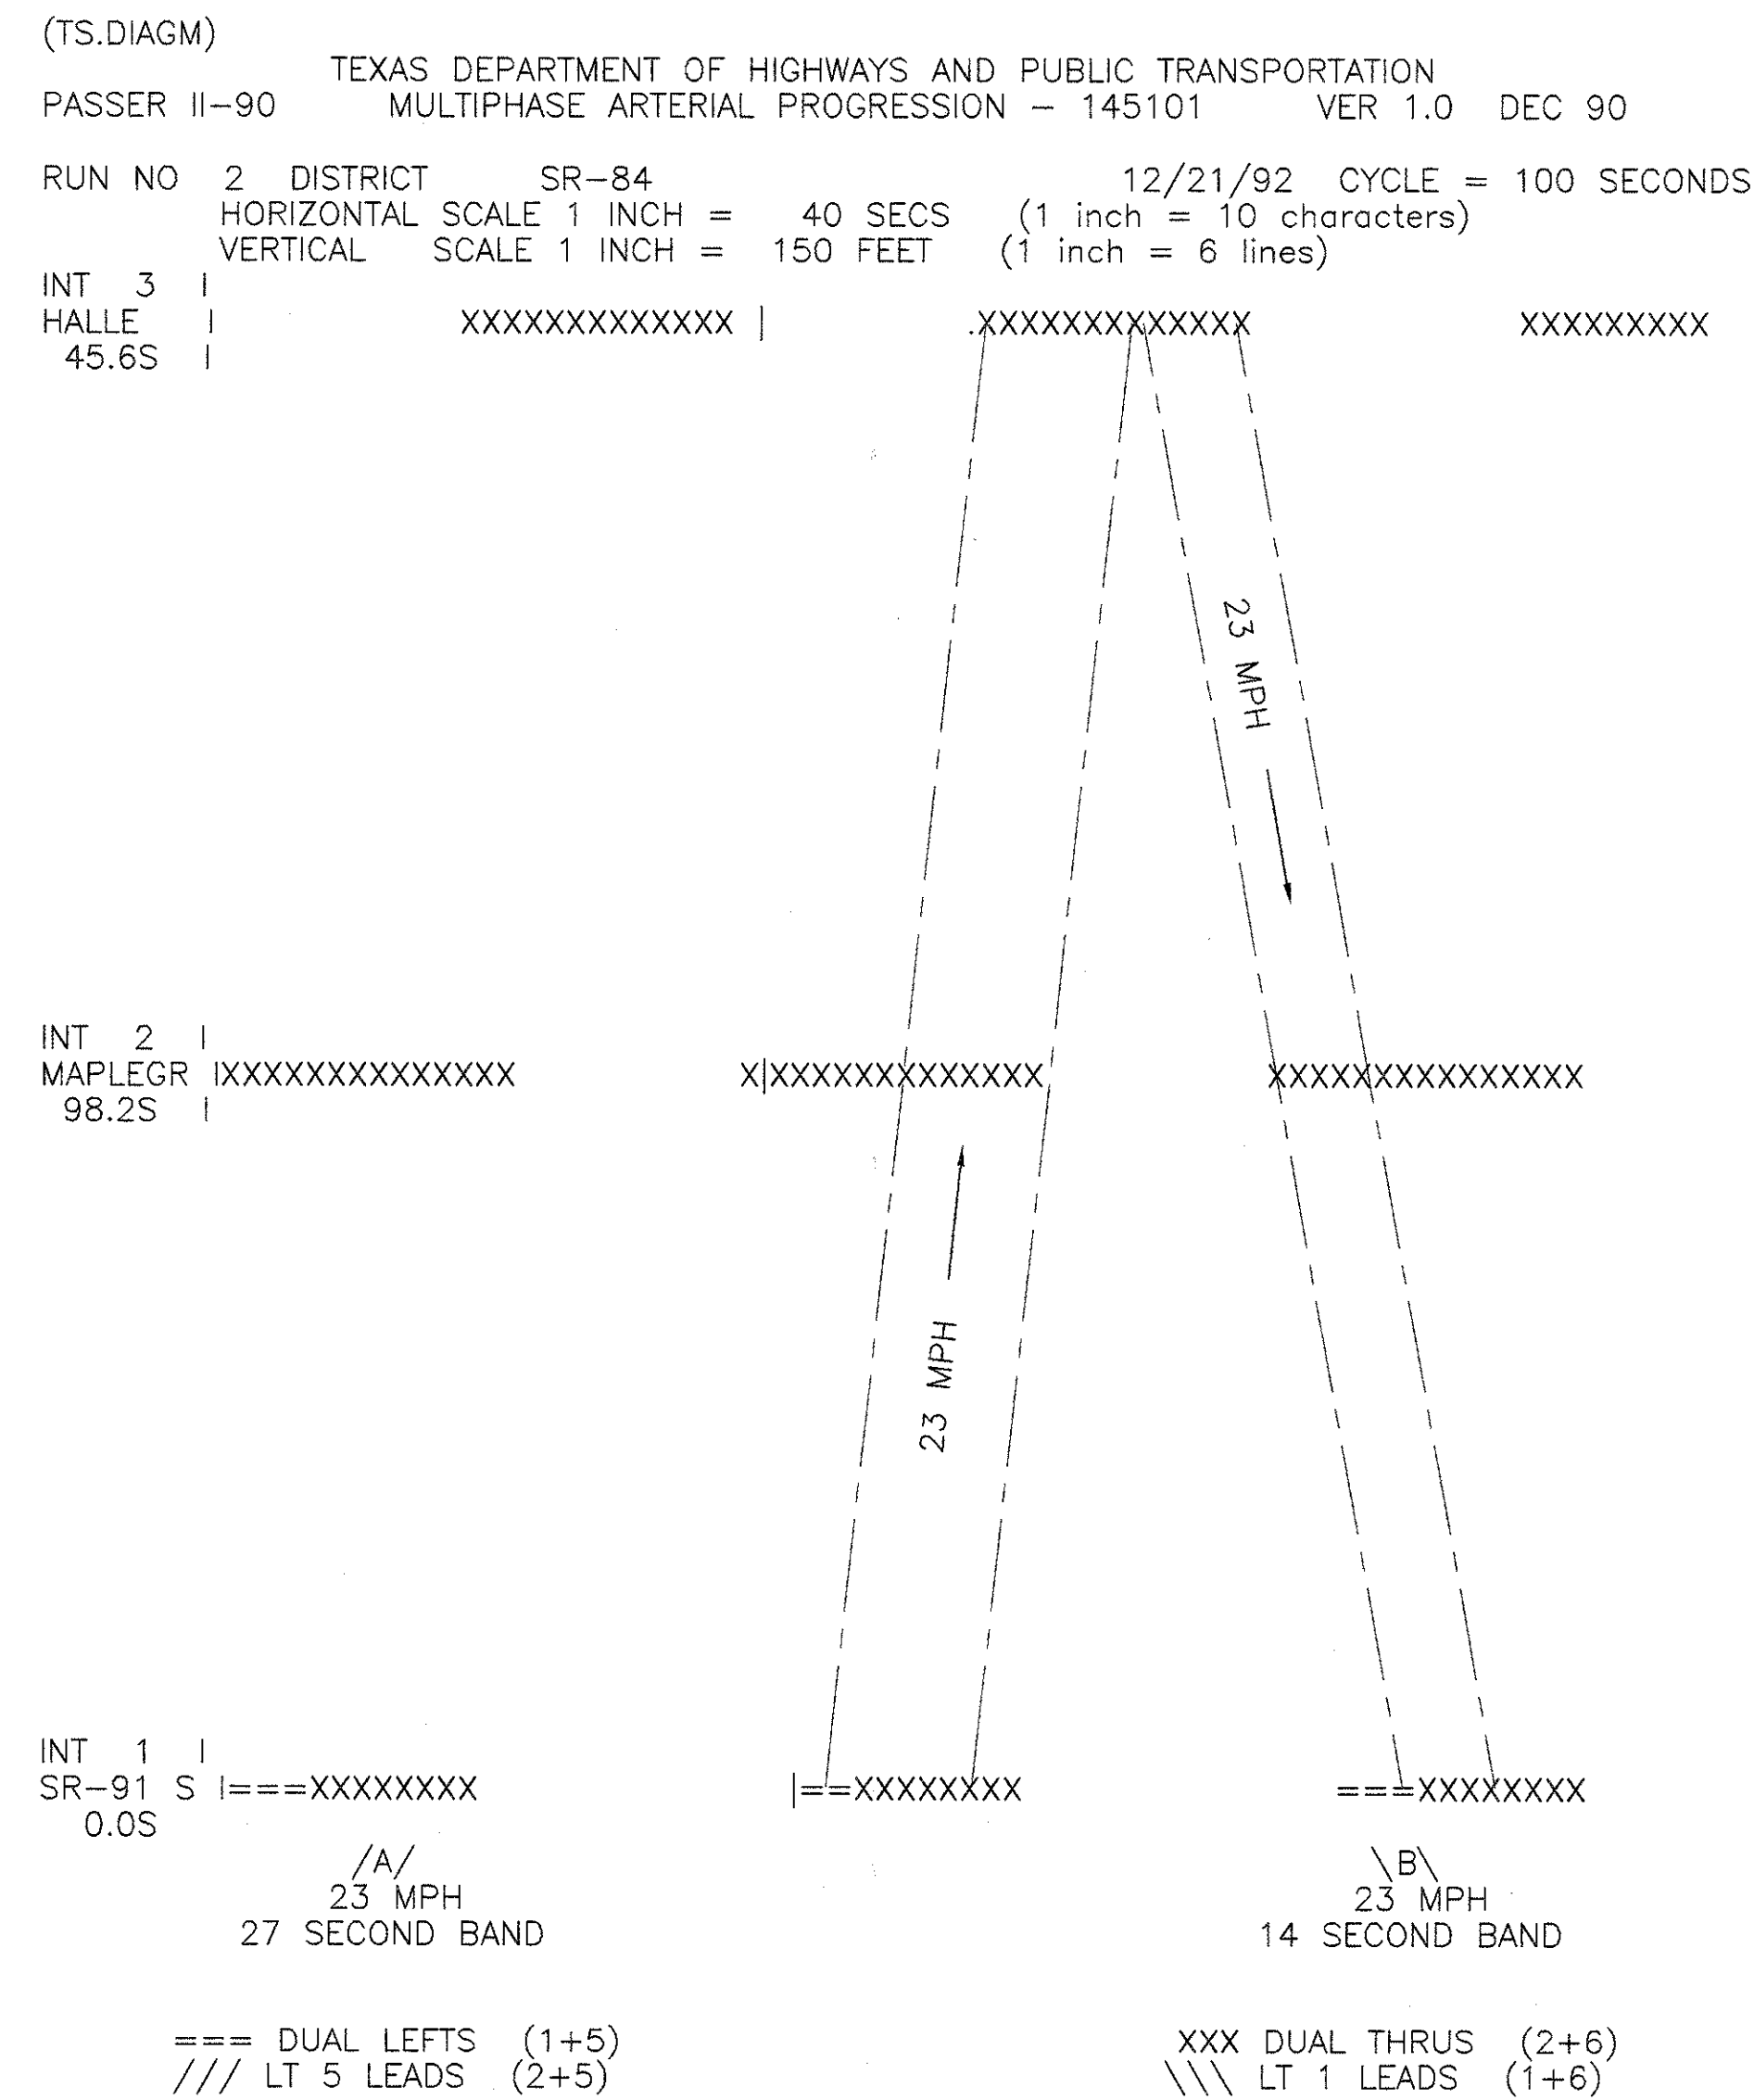

PM PEAK

