

30 25 20 15 10 5 0 5 10 15 20 25 30

END AREA  
CUT FILL

CU. YDS.  
CUT FILL



30 25 20 15 10 5 0 5 10 15 20 25 30

FED. RD. DIST. N<sup>o</sup> 10 STATE OHIO PROJECT A(3) FISCAL YEAR 1938

LAKE COUNTY S. H. N<sup>o</sup> 2 SEC. J (P)

13  
37

END AREA CUT FILL	CU. YDS. CUT FILL
12.1 7.5	22 15
12.0 8.2	22 18
11.6 11.4	18 24
3.8 11.3	12 23
9.0 11.3	16 27
8.0 17.2	15 34
8.4 18.7	15 31
8.0 14.4	13 33
5.6 21.2	13 36
8.4 17.9	17 32

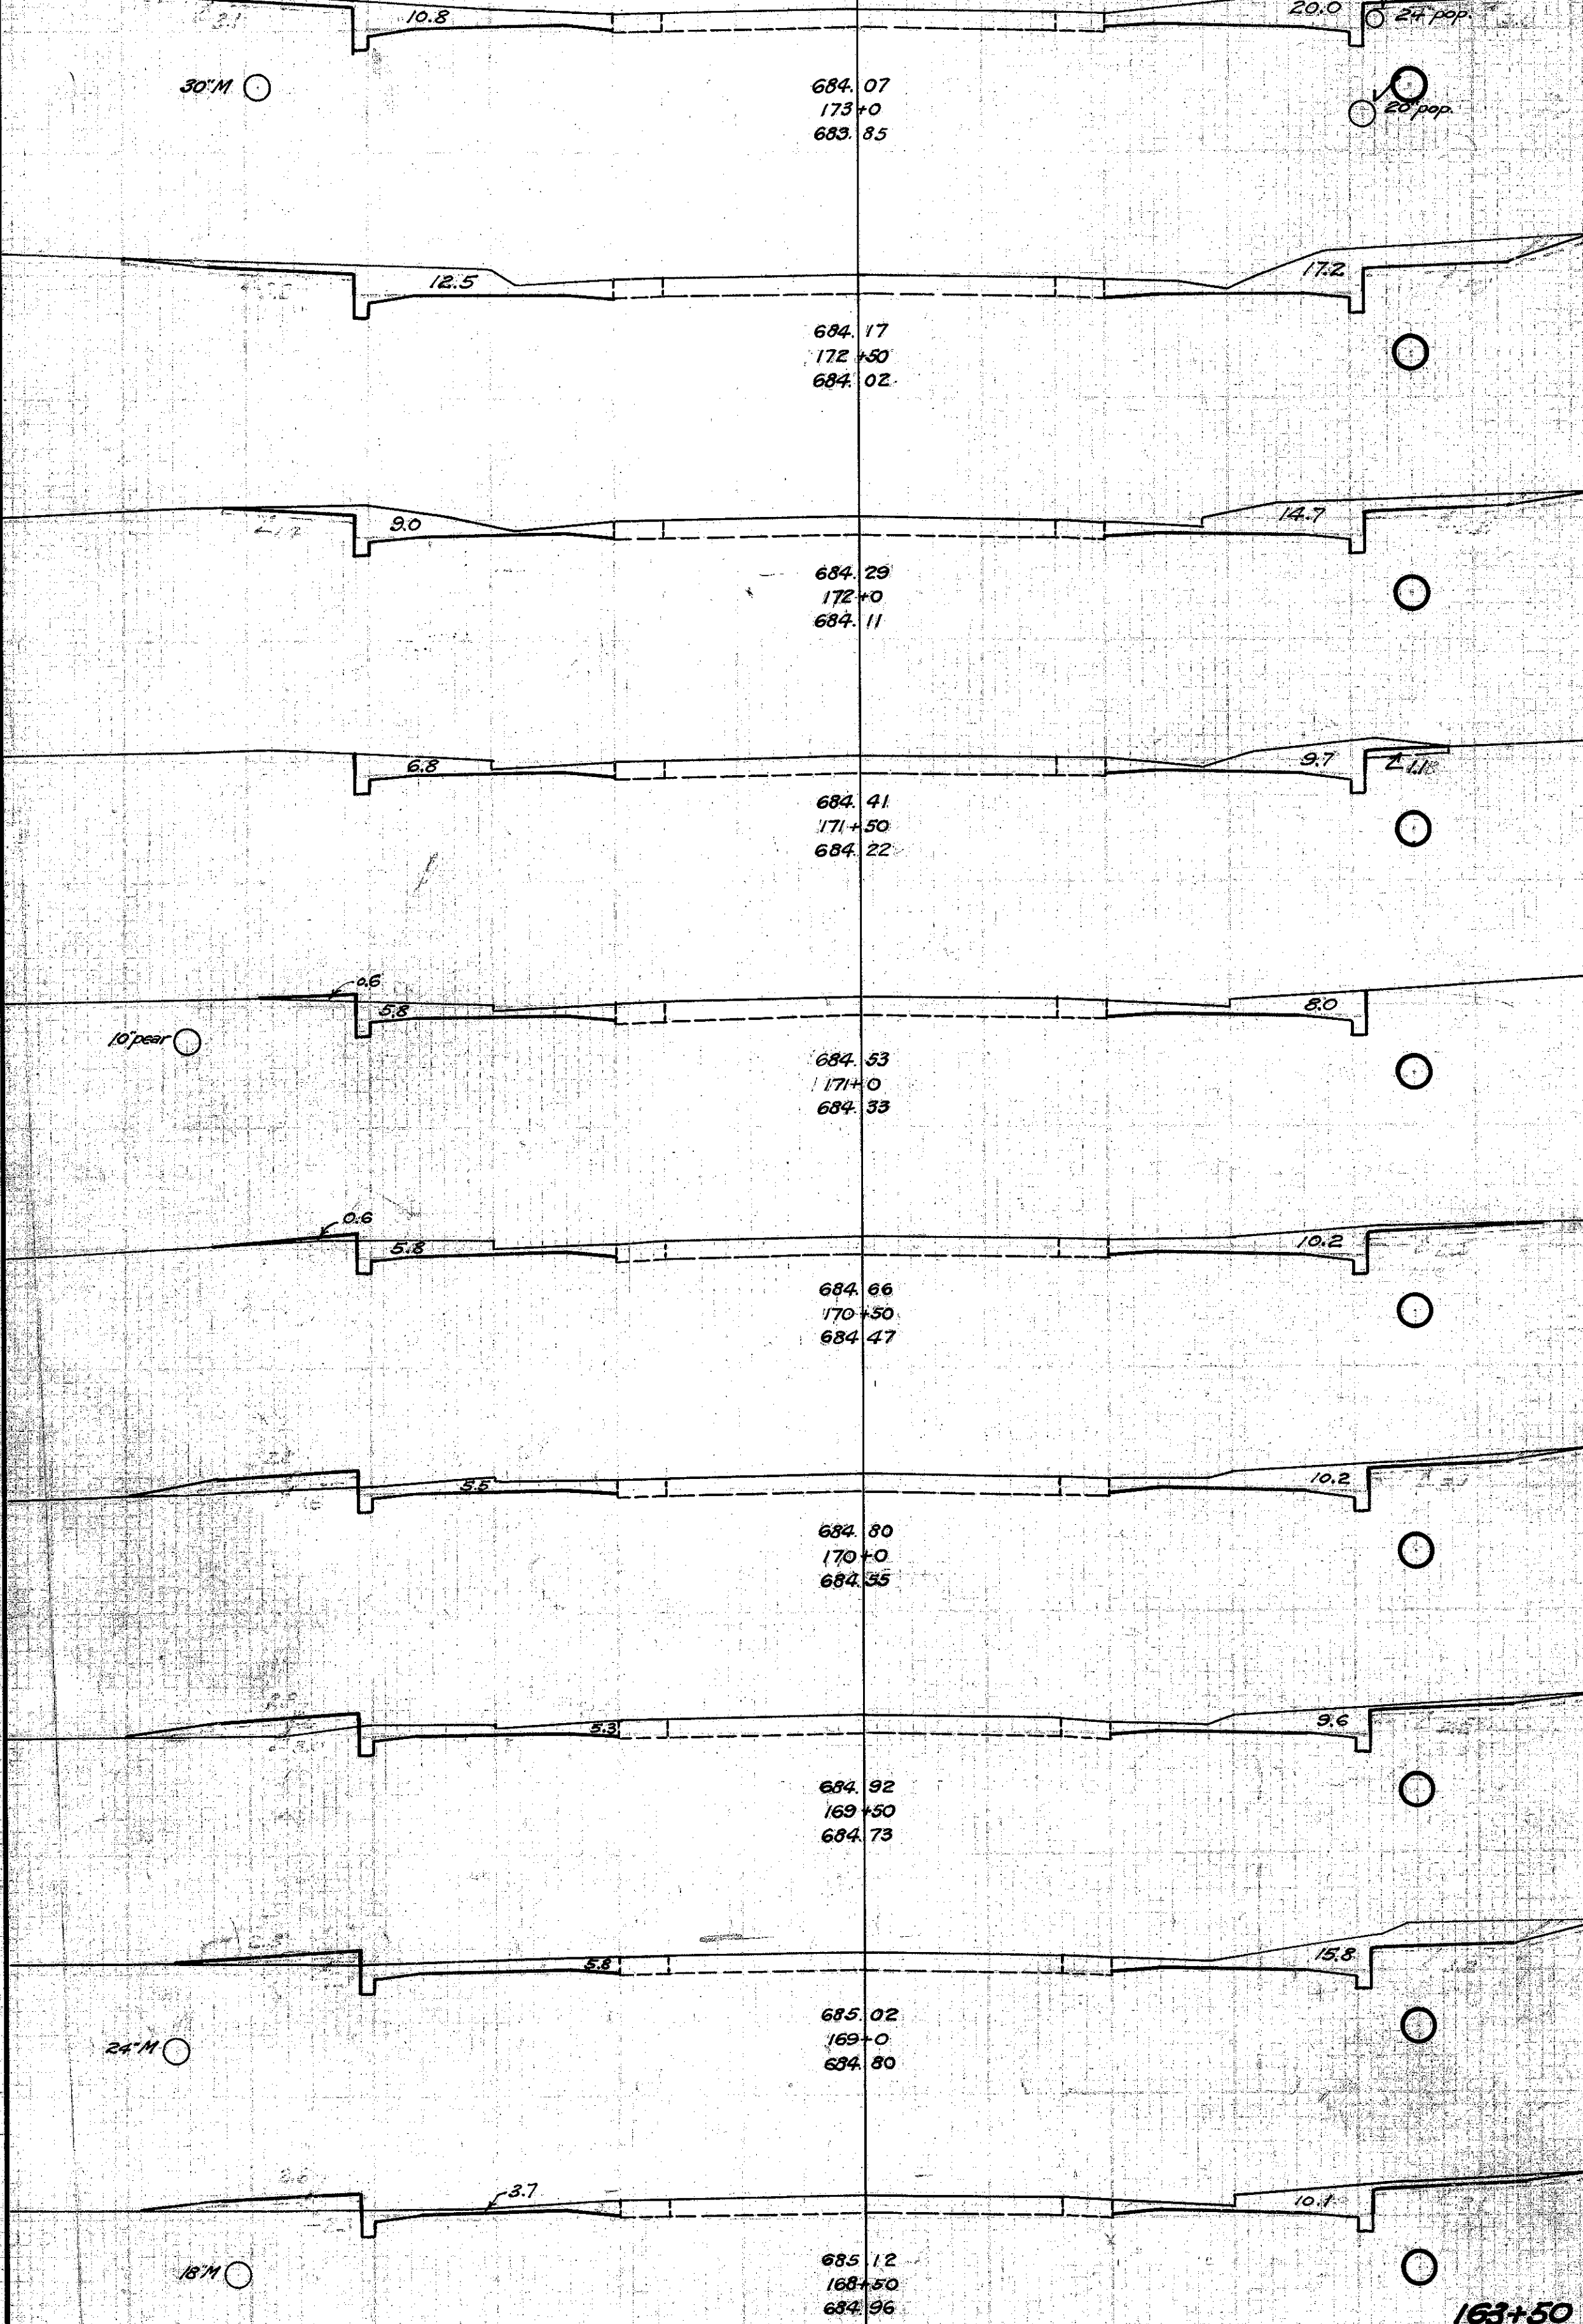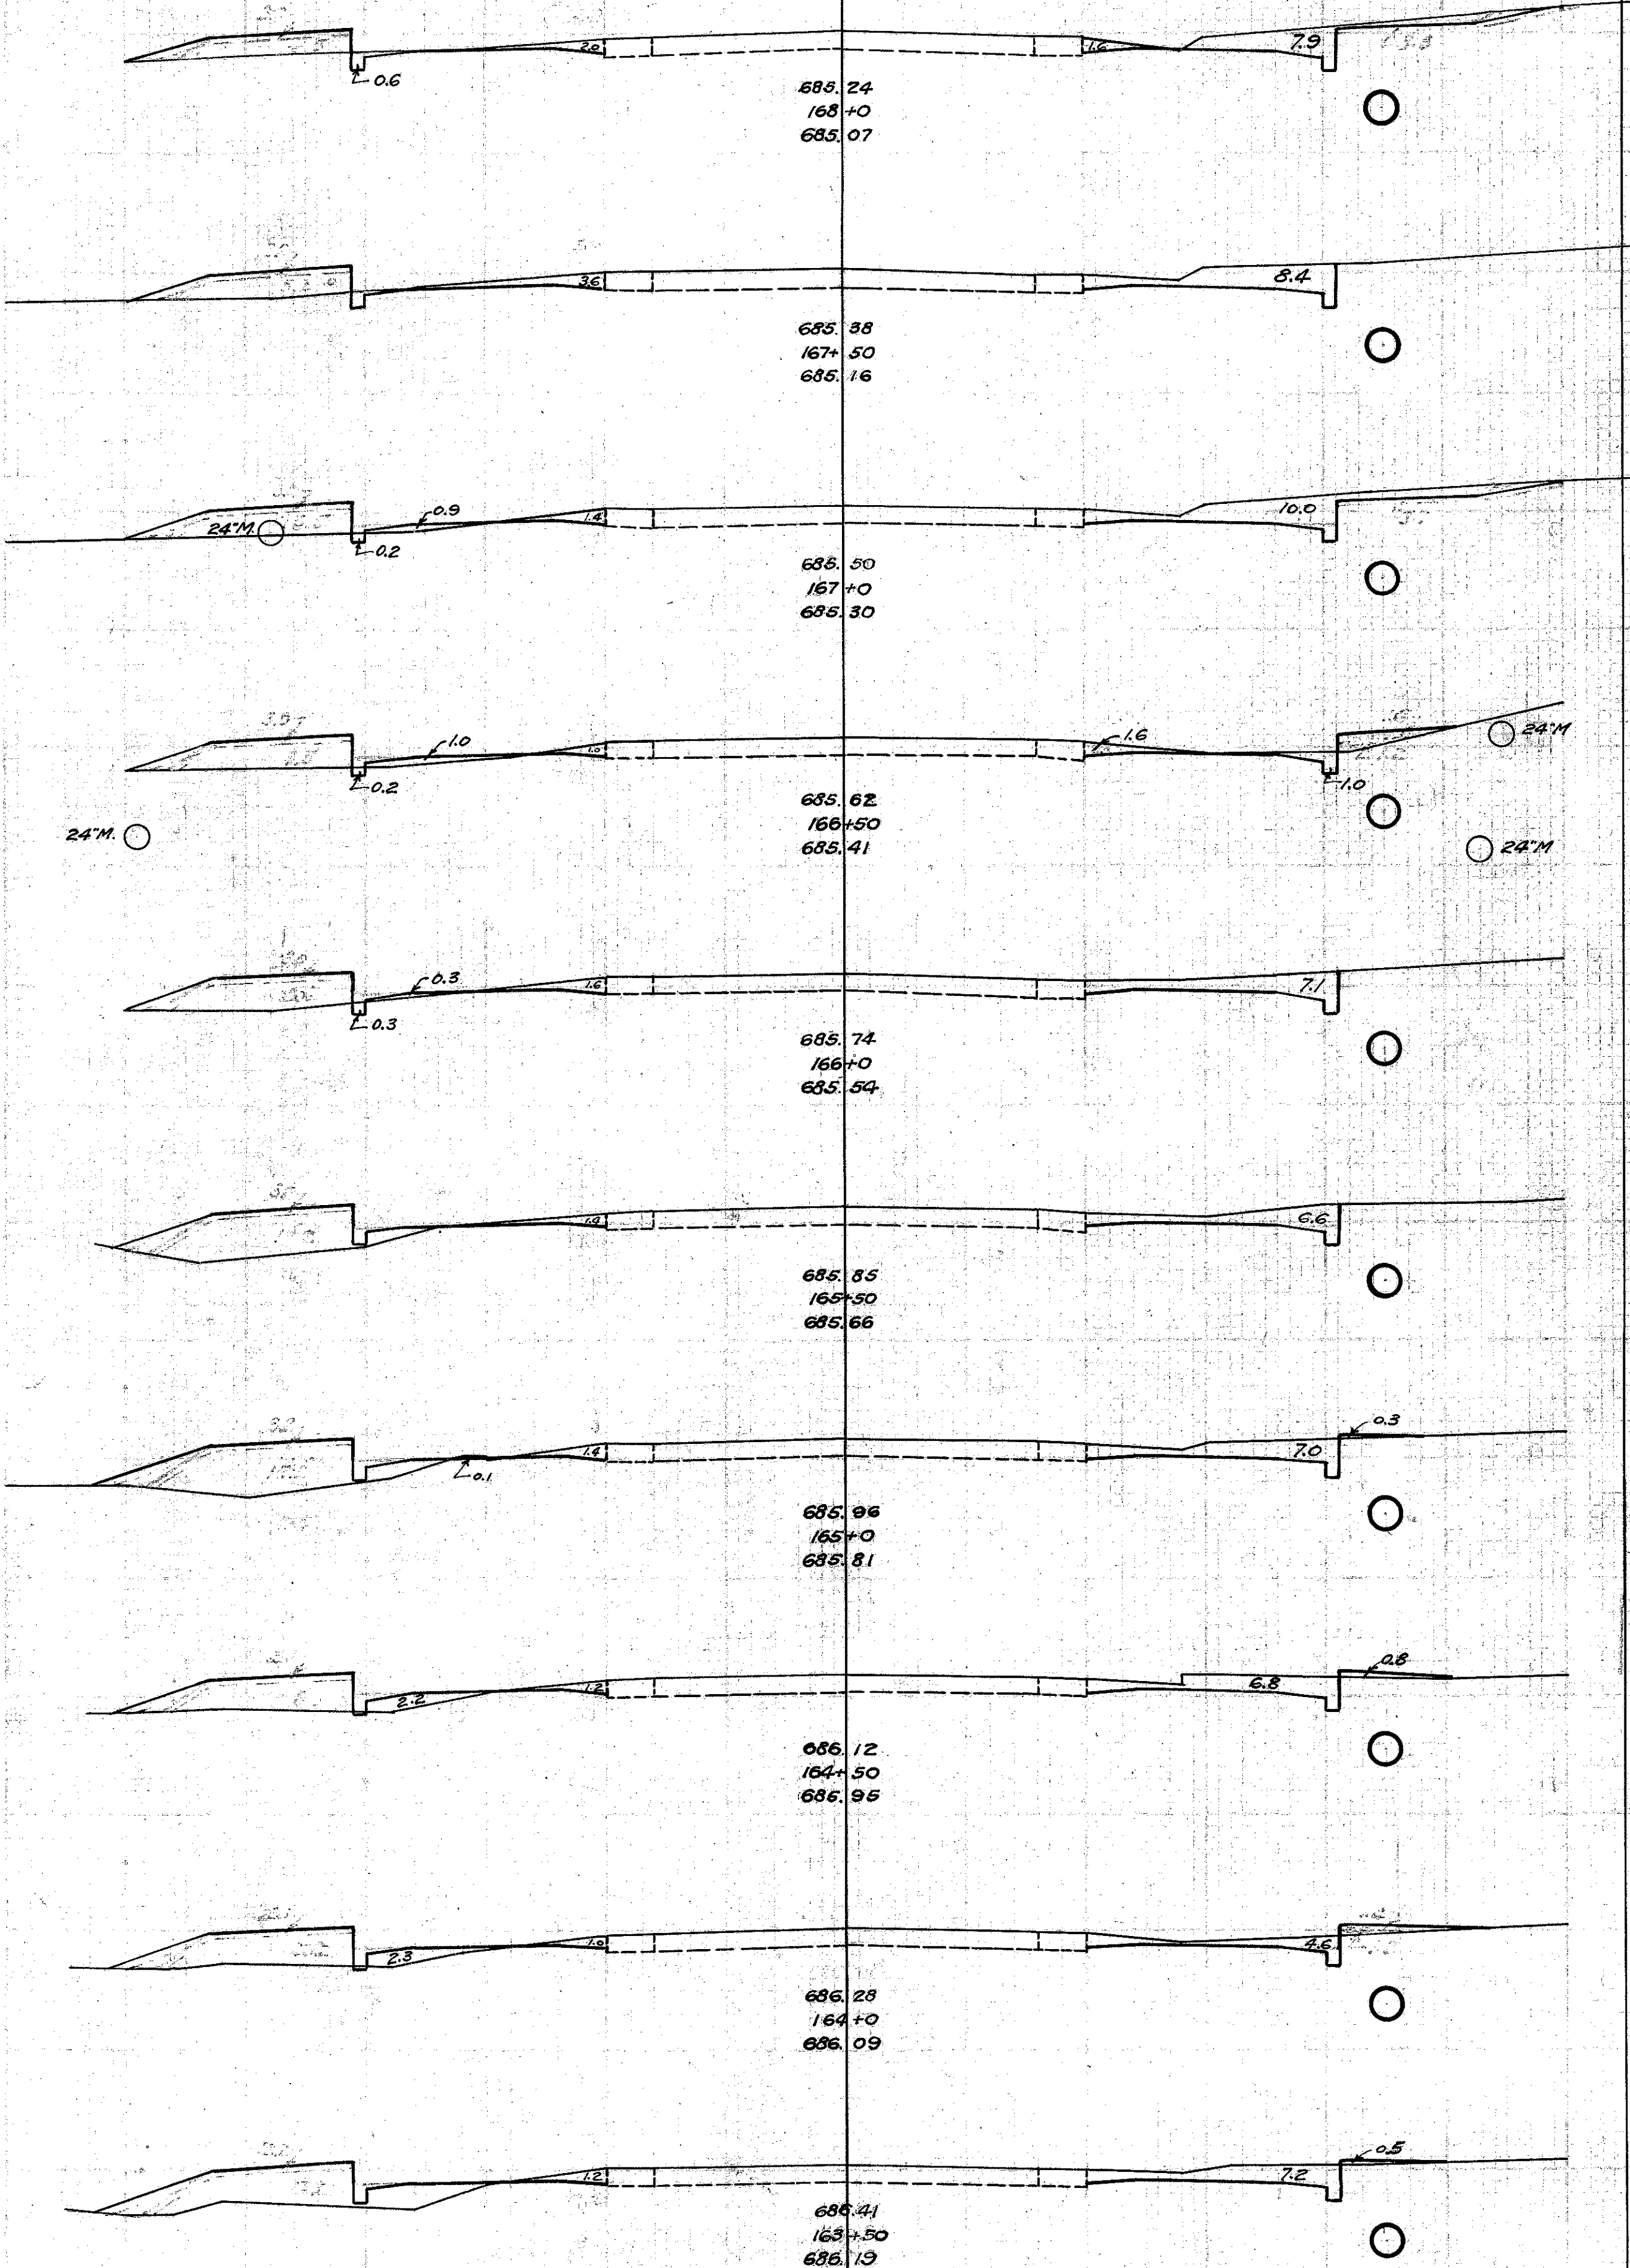

END AREA CUT FILL	CU. YDS. CUT FILL
30.8 0.0	56 0
29.7 0.0	49 0
23.7 0.0	37 0
18.5 0.0	29 1
13.8 0.6	28 1
16.0 0.6	28 5
15.7 4.7	28 10
14.9 5.8	34 9
21.6 3.6	33 8
13.8 5.2	24 12

Exc. 30% Cuts  
Emb. 30%  
Emb. 100% 4-5%

163+50 to 173+0