


END AREA	CUL VDS
Cut	Fill
3.3	22.2
4.1	18.4
6.3	6.7
14.6	5.9
22.2	1.7
25.3	0.0
21.0	0.0
26.6	0.0
26.3	0.0
21.0	1.8

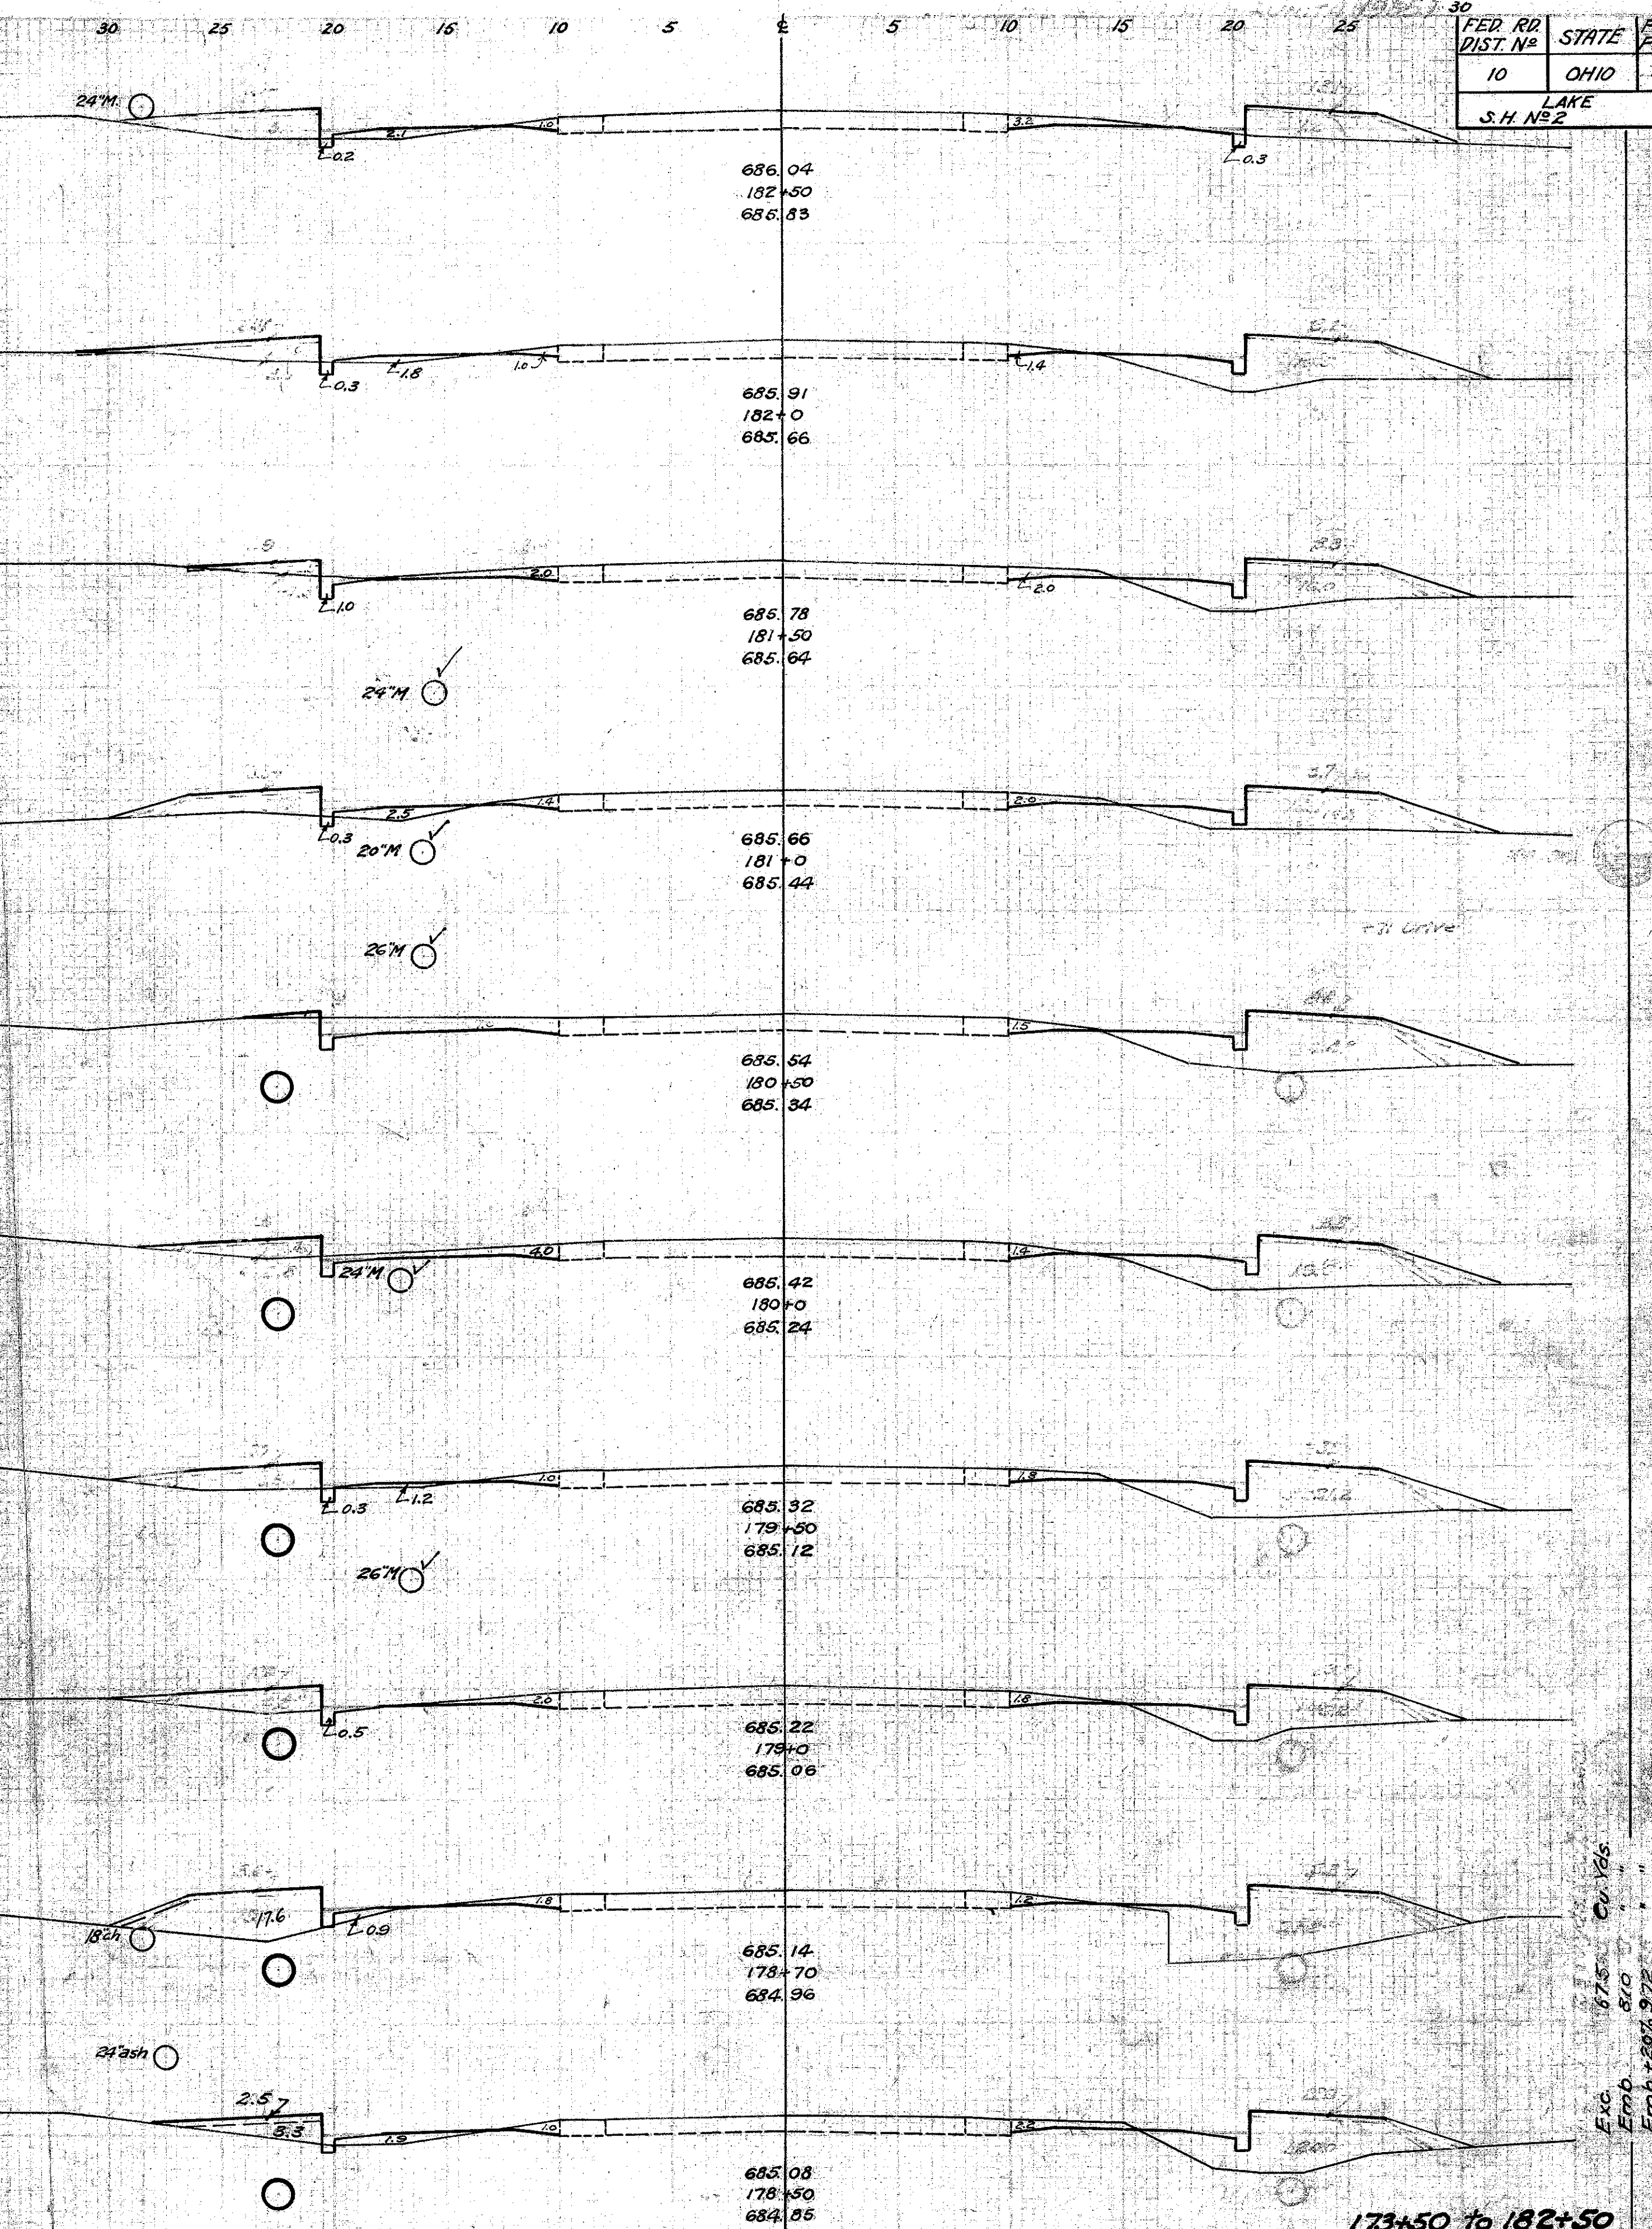

FED. RD. DIST. NO.	STATE	FED. AID PROJECT	FISCAL YEAR
10	OHIO	4(3)	1938
LAKE COUNTY		SEC. J (PI)	
S.H. NO. 2			

Exc. 167.35
Emb. 51.0
Emb. + 50% 97.25

173+50 to 182+50

END AREA	CUL VDS
Cut	Fill
4.7	21.2
2.4	31.7
5.0	22.2
3.7	30.1
9.1	31.0
5.4	28.5
3.1	32.5
4.3	26.5
3.0	50.6
3.4	31.0
2	30
2	29