

30 25 20 15 10 5 0 5 10 15 20 25 30


END AREA  
Cut Fill

CU. YDS  
Cut Fill


30 25 20 15 10 5 0 5 10 15 20 25

FED. RD. DIST. NO.	STATE	FED. AID PROJECT	FISCAL YEAR
10	OHIO	4. (3)	1938
LAKE COUNTY			SEC. J (PI)
S.H. 192			END AREA
			Cut Fill

13  
31

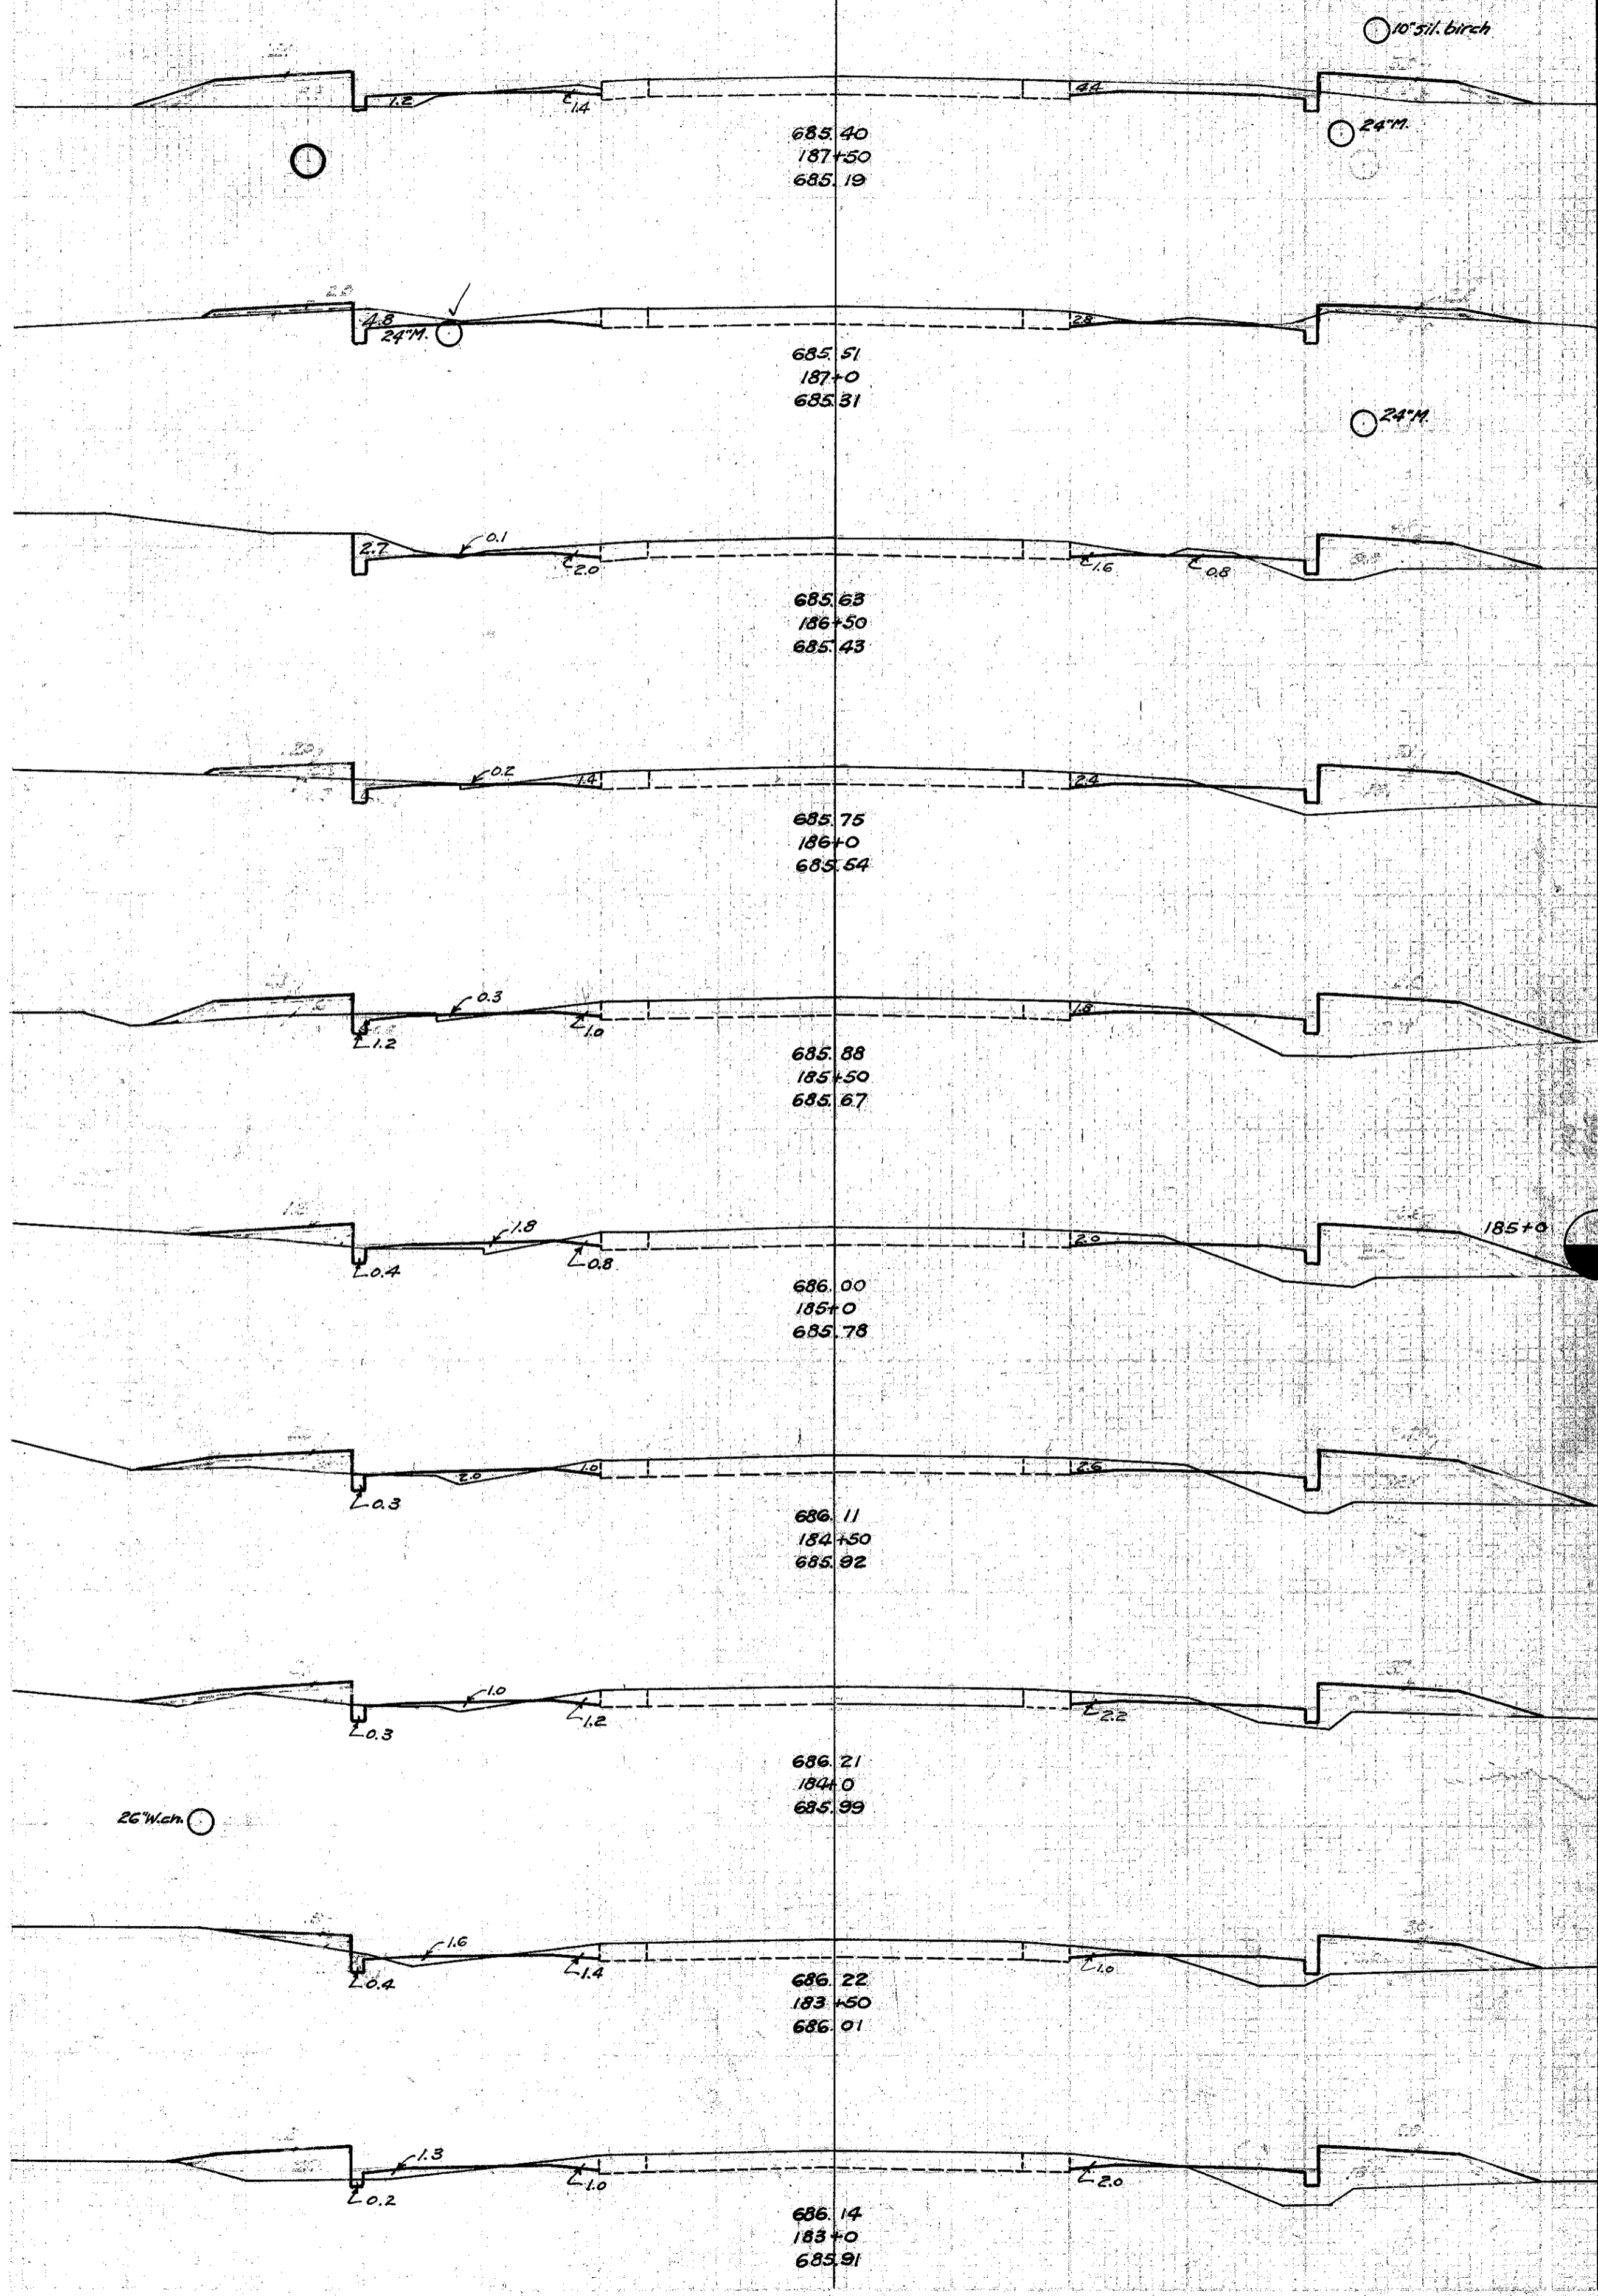

5.8	20.3
7.6	7.1
7.1	12.9
4.5	20.0
4.0	31.7
3.2	31.2
3.9	29.9
3.7	17.0
2.8	20.5
3.2	27.4

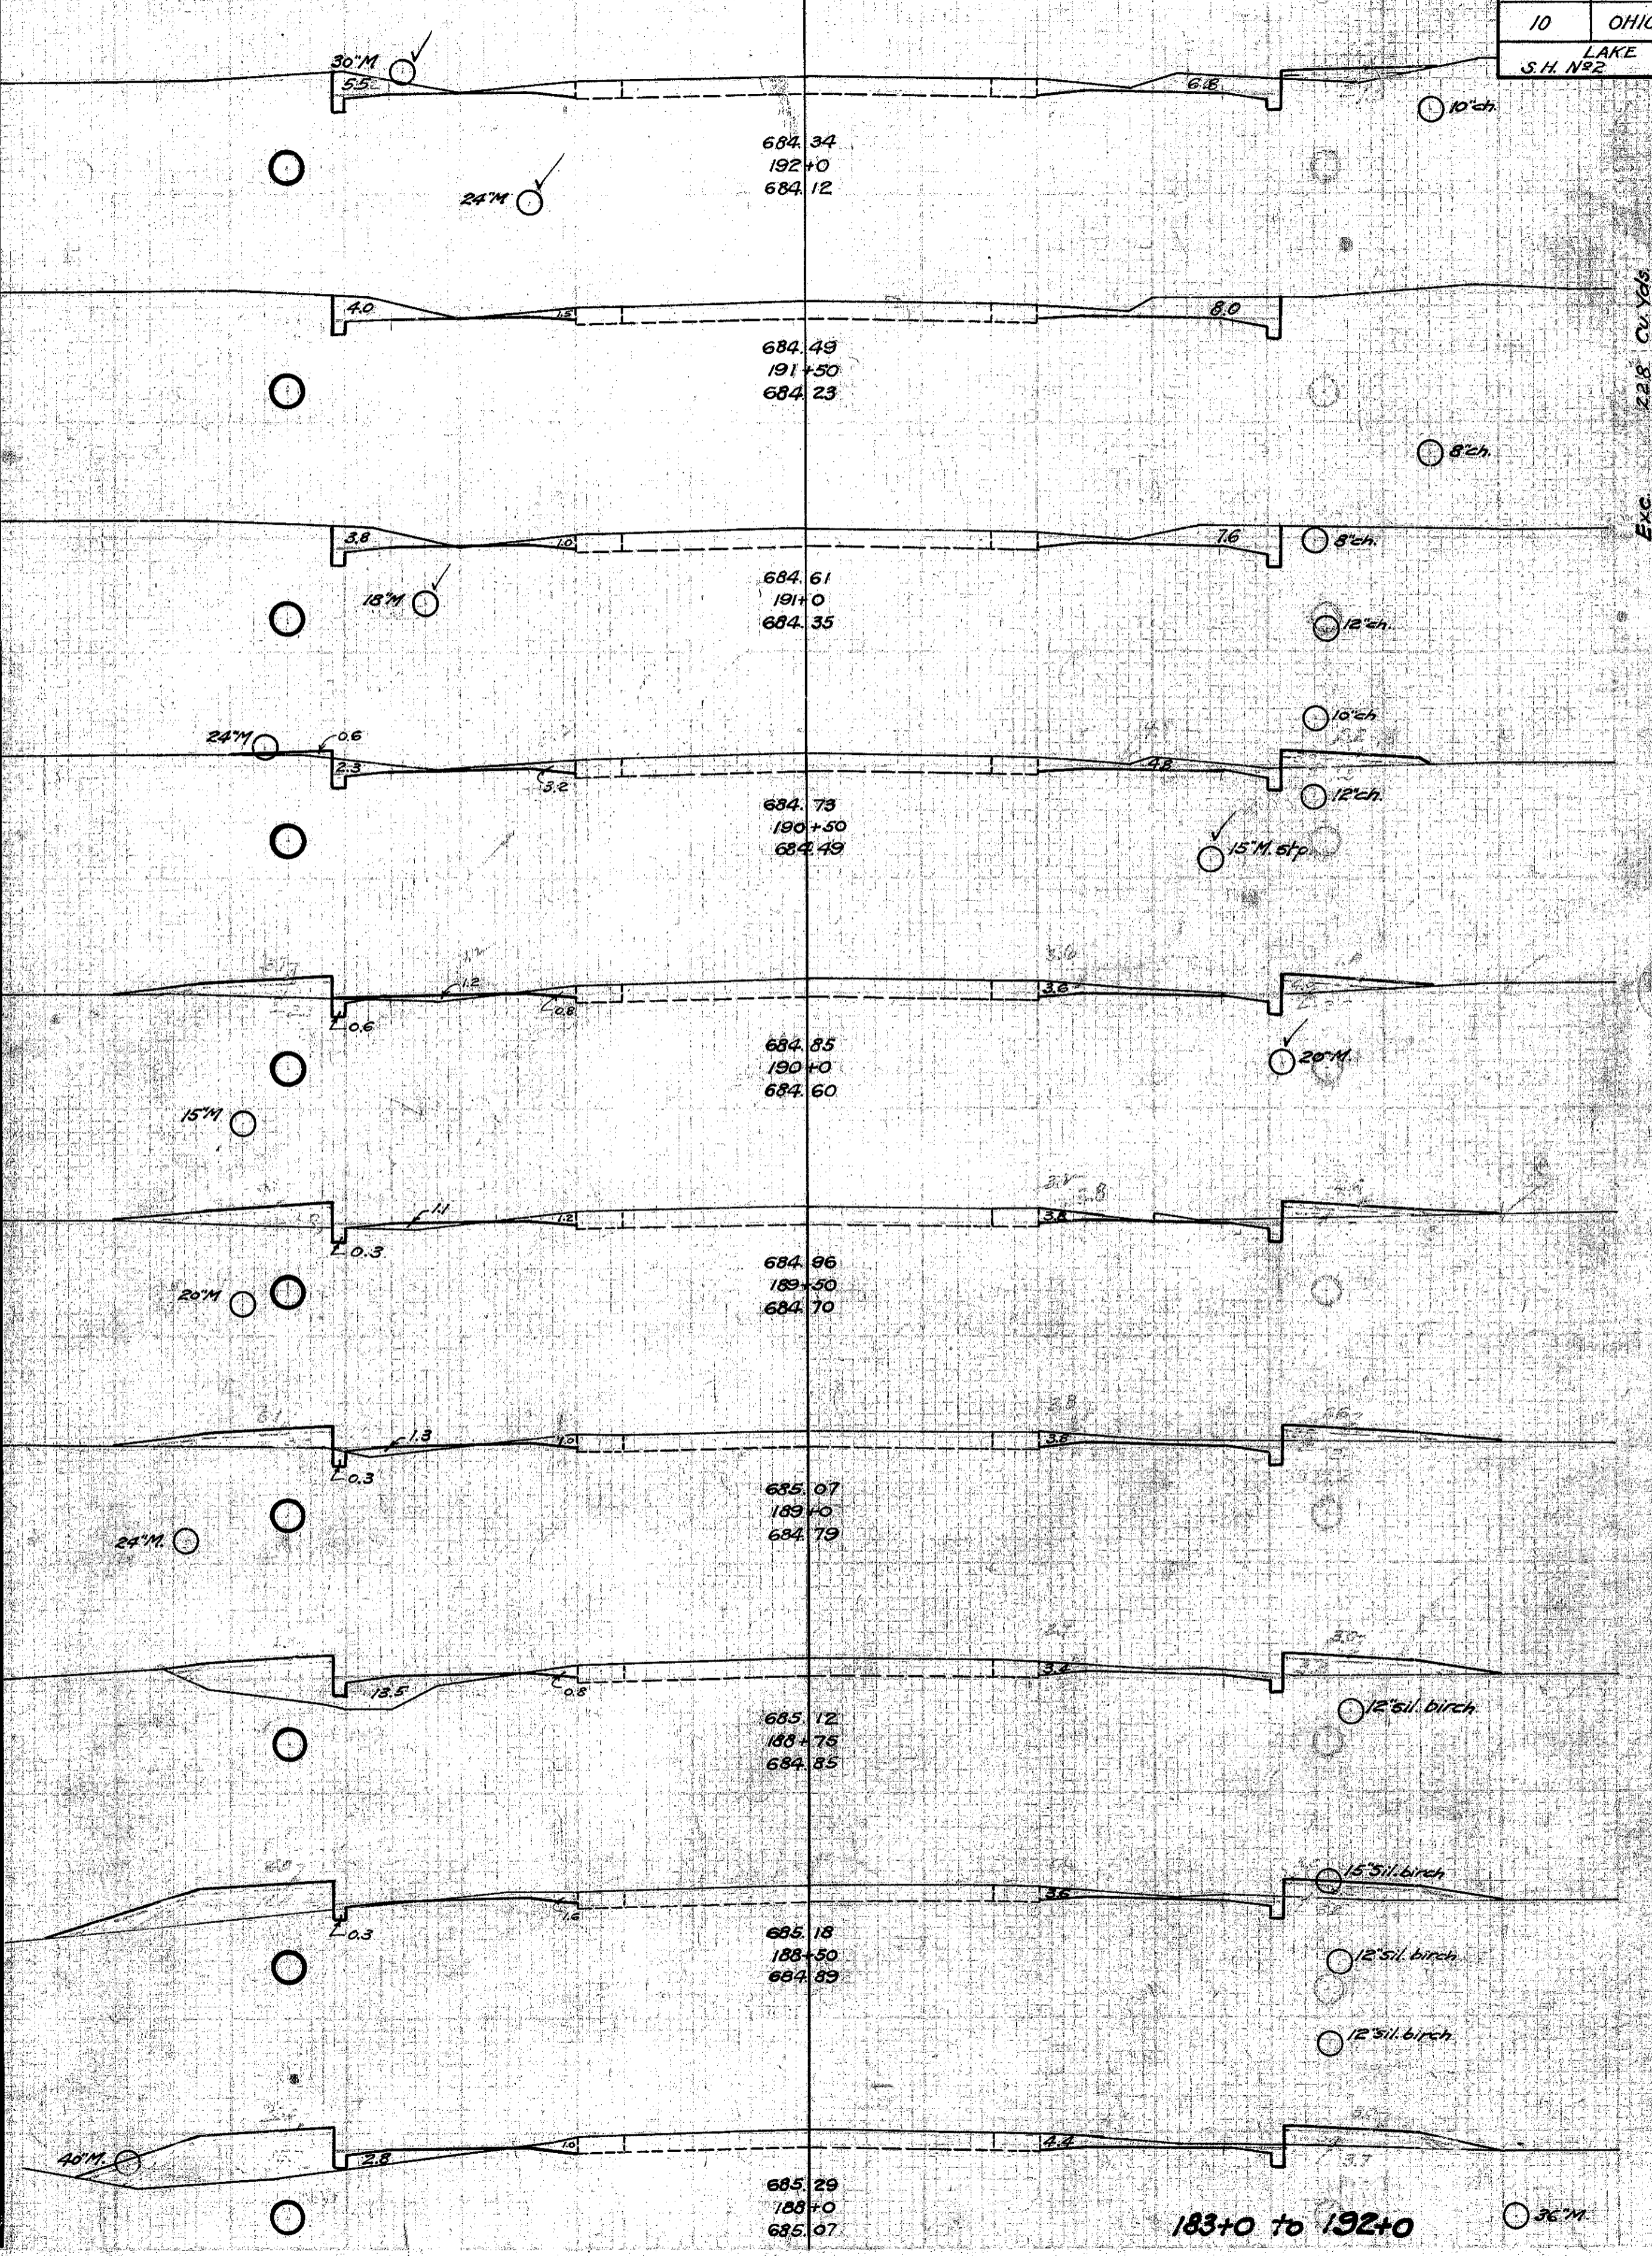

12.3	3.8
13.5	0.0
12.4	0.0
10.3	3.1
5.0	11.6
5.3	12.5
5.1	12.5
4.2	19.1
5.5	21.6
5.4	28.8

Exc. 228  
Emb. 631  
Emb. +20% 157

183+0 to 192+0