


30 25 20 15 10 5 ± 5 10 15 20 25 30 30 25 20 15 10 5 ± 5 10 15 20 25 30

FED. RD. DIST. N°	STATE	FED. AID PROJECT	FISCAL YEAR
10	OHIO	4(3)	1938
LAKE S.H. N° 2		COUNTY	
SEC. N° 2		CUL. YDS.	
CUT		FILL	

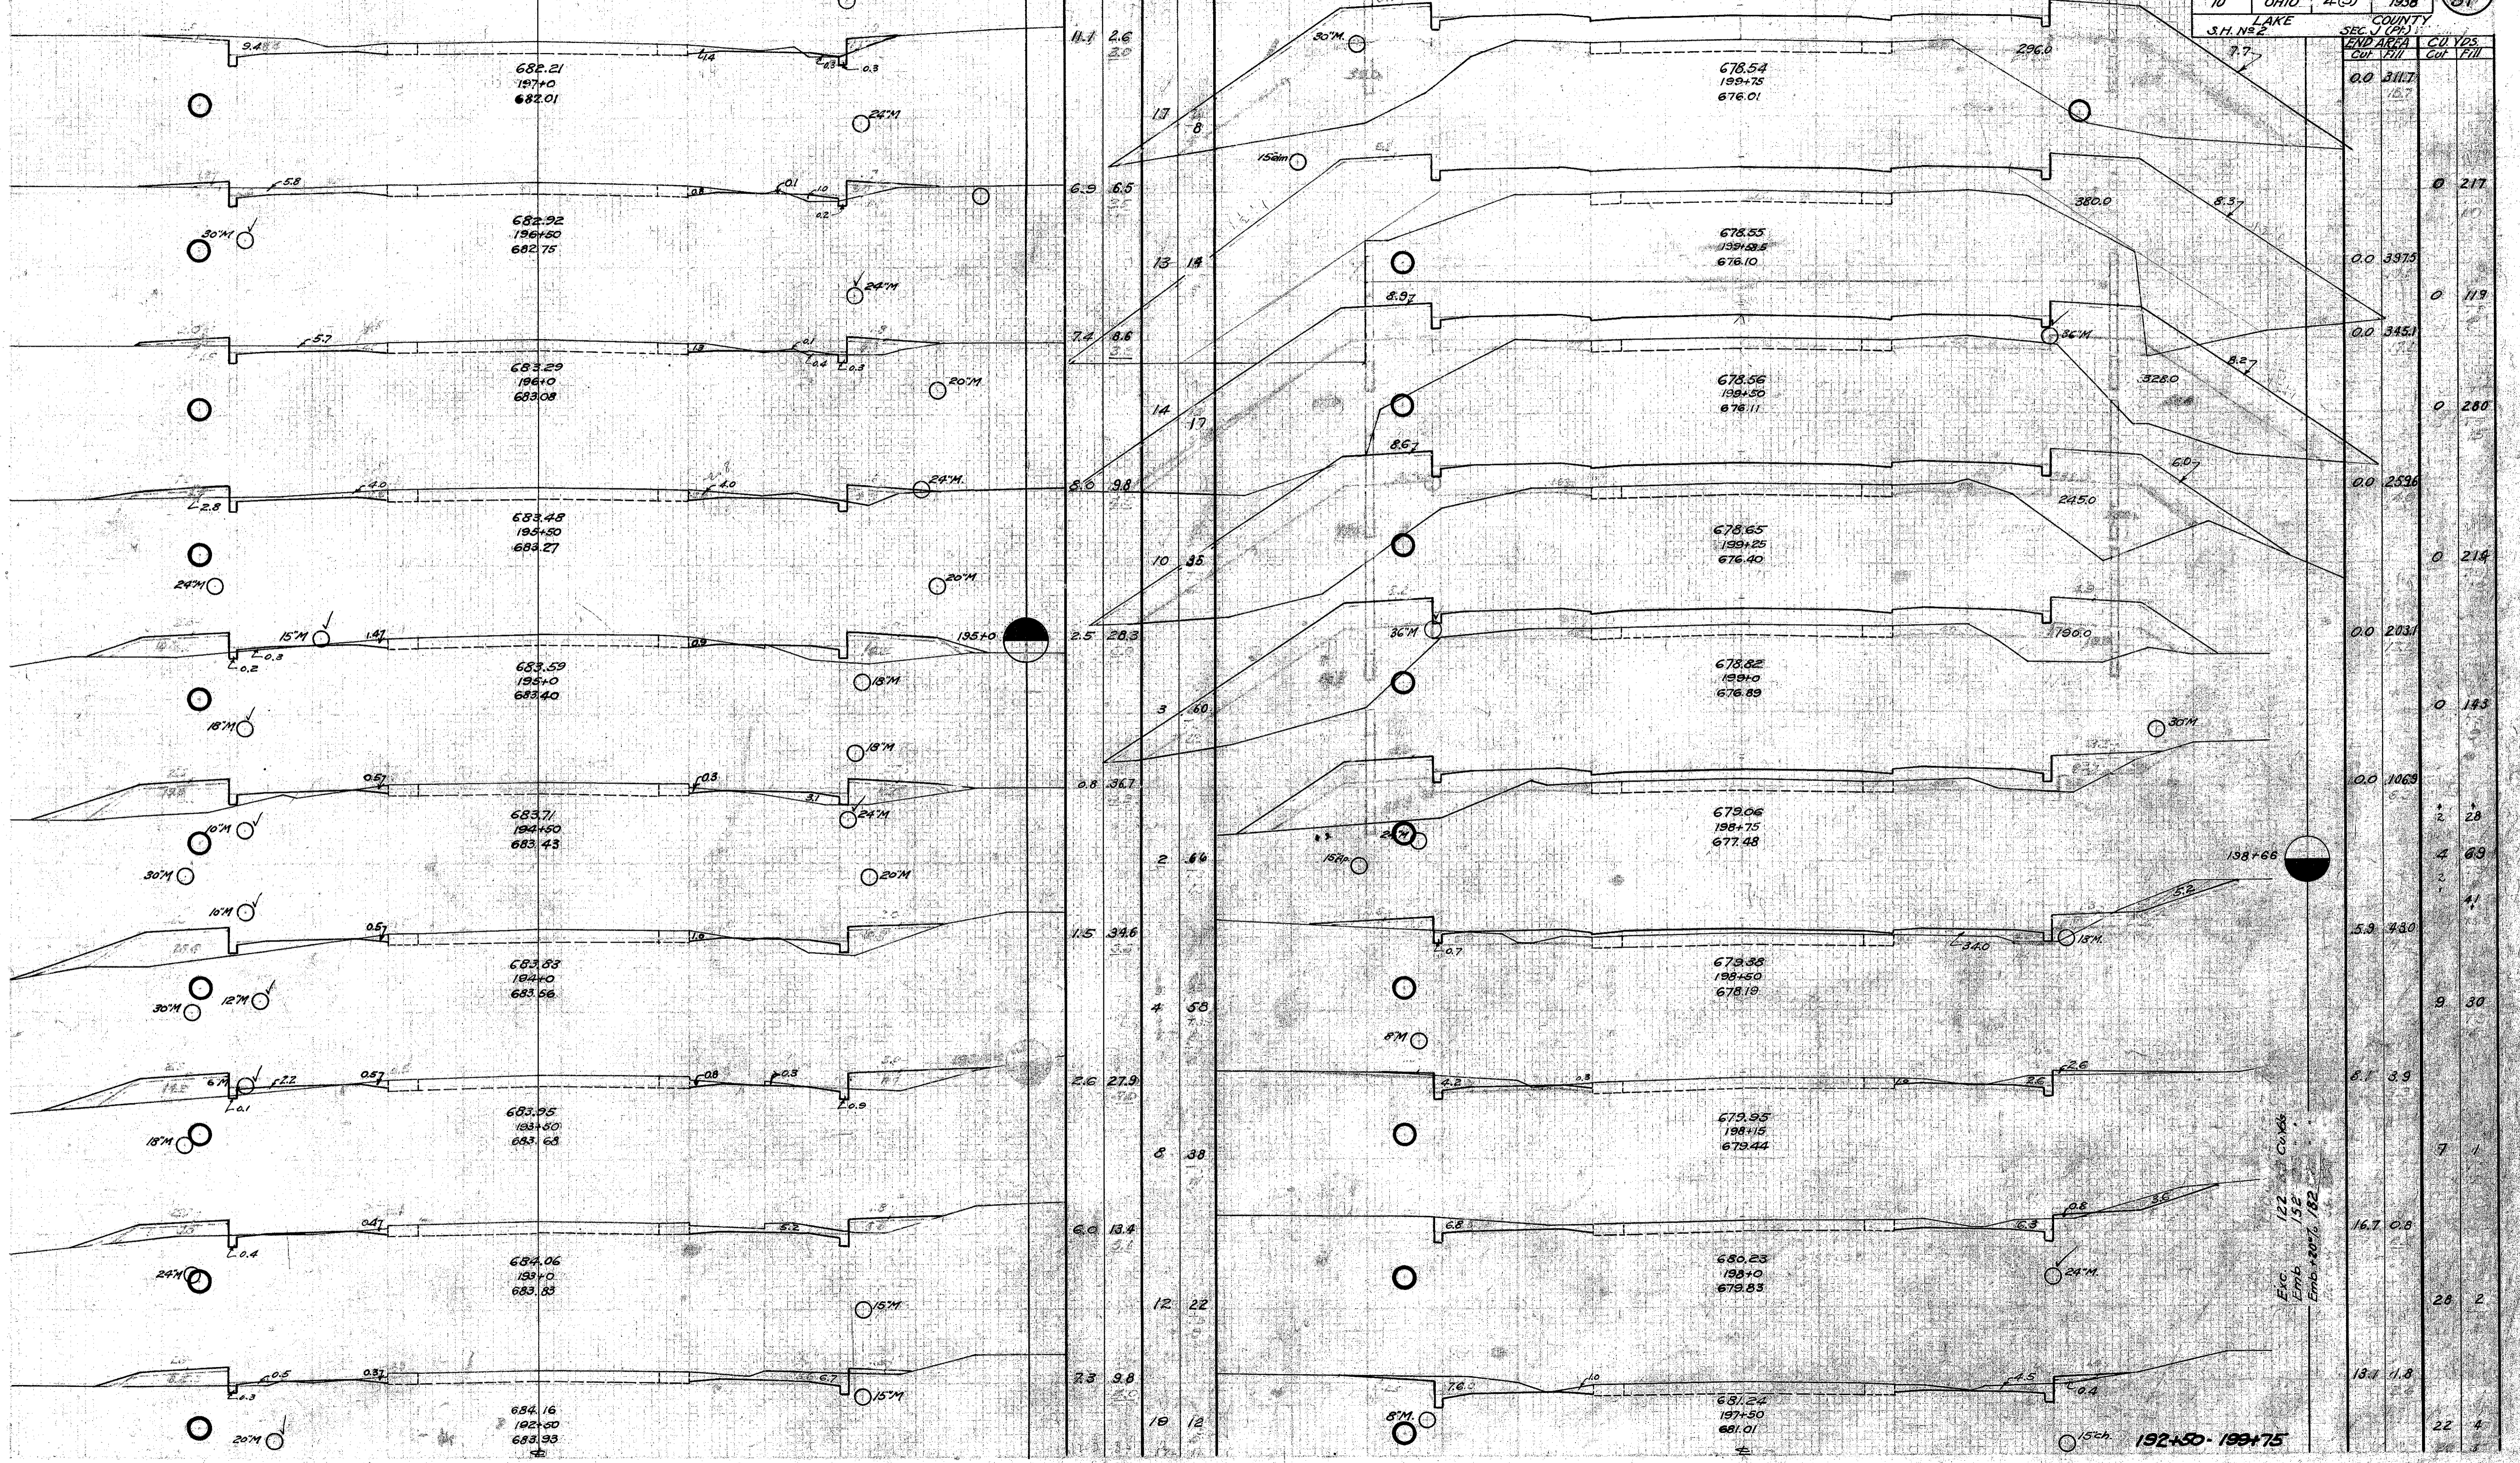

Exc. 122
Emb. 152
Emb. 207.5

192+50 - 199+75