


END AREA CUT/FILL	CU. YDS. CUT/FILL
10.5	10.5
22	18
12.3	8.1
25	4
15.1	11.3
31	1
18.1	0.0
35	0
19.5	0.0
21	9
2.7	9.5
5	56
2.8	51.2
3	135
0.0	94.3
0	105
0.0	132.2
0	165
0.0	223.9
0	248

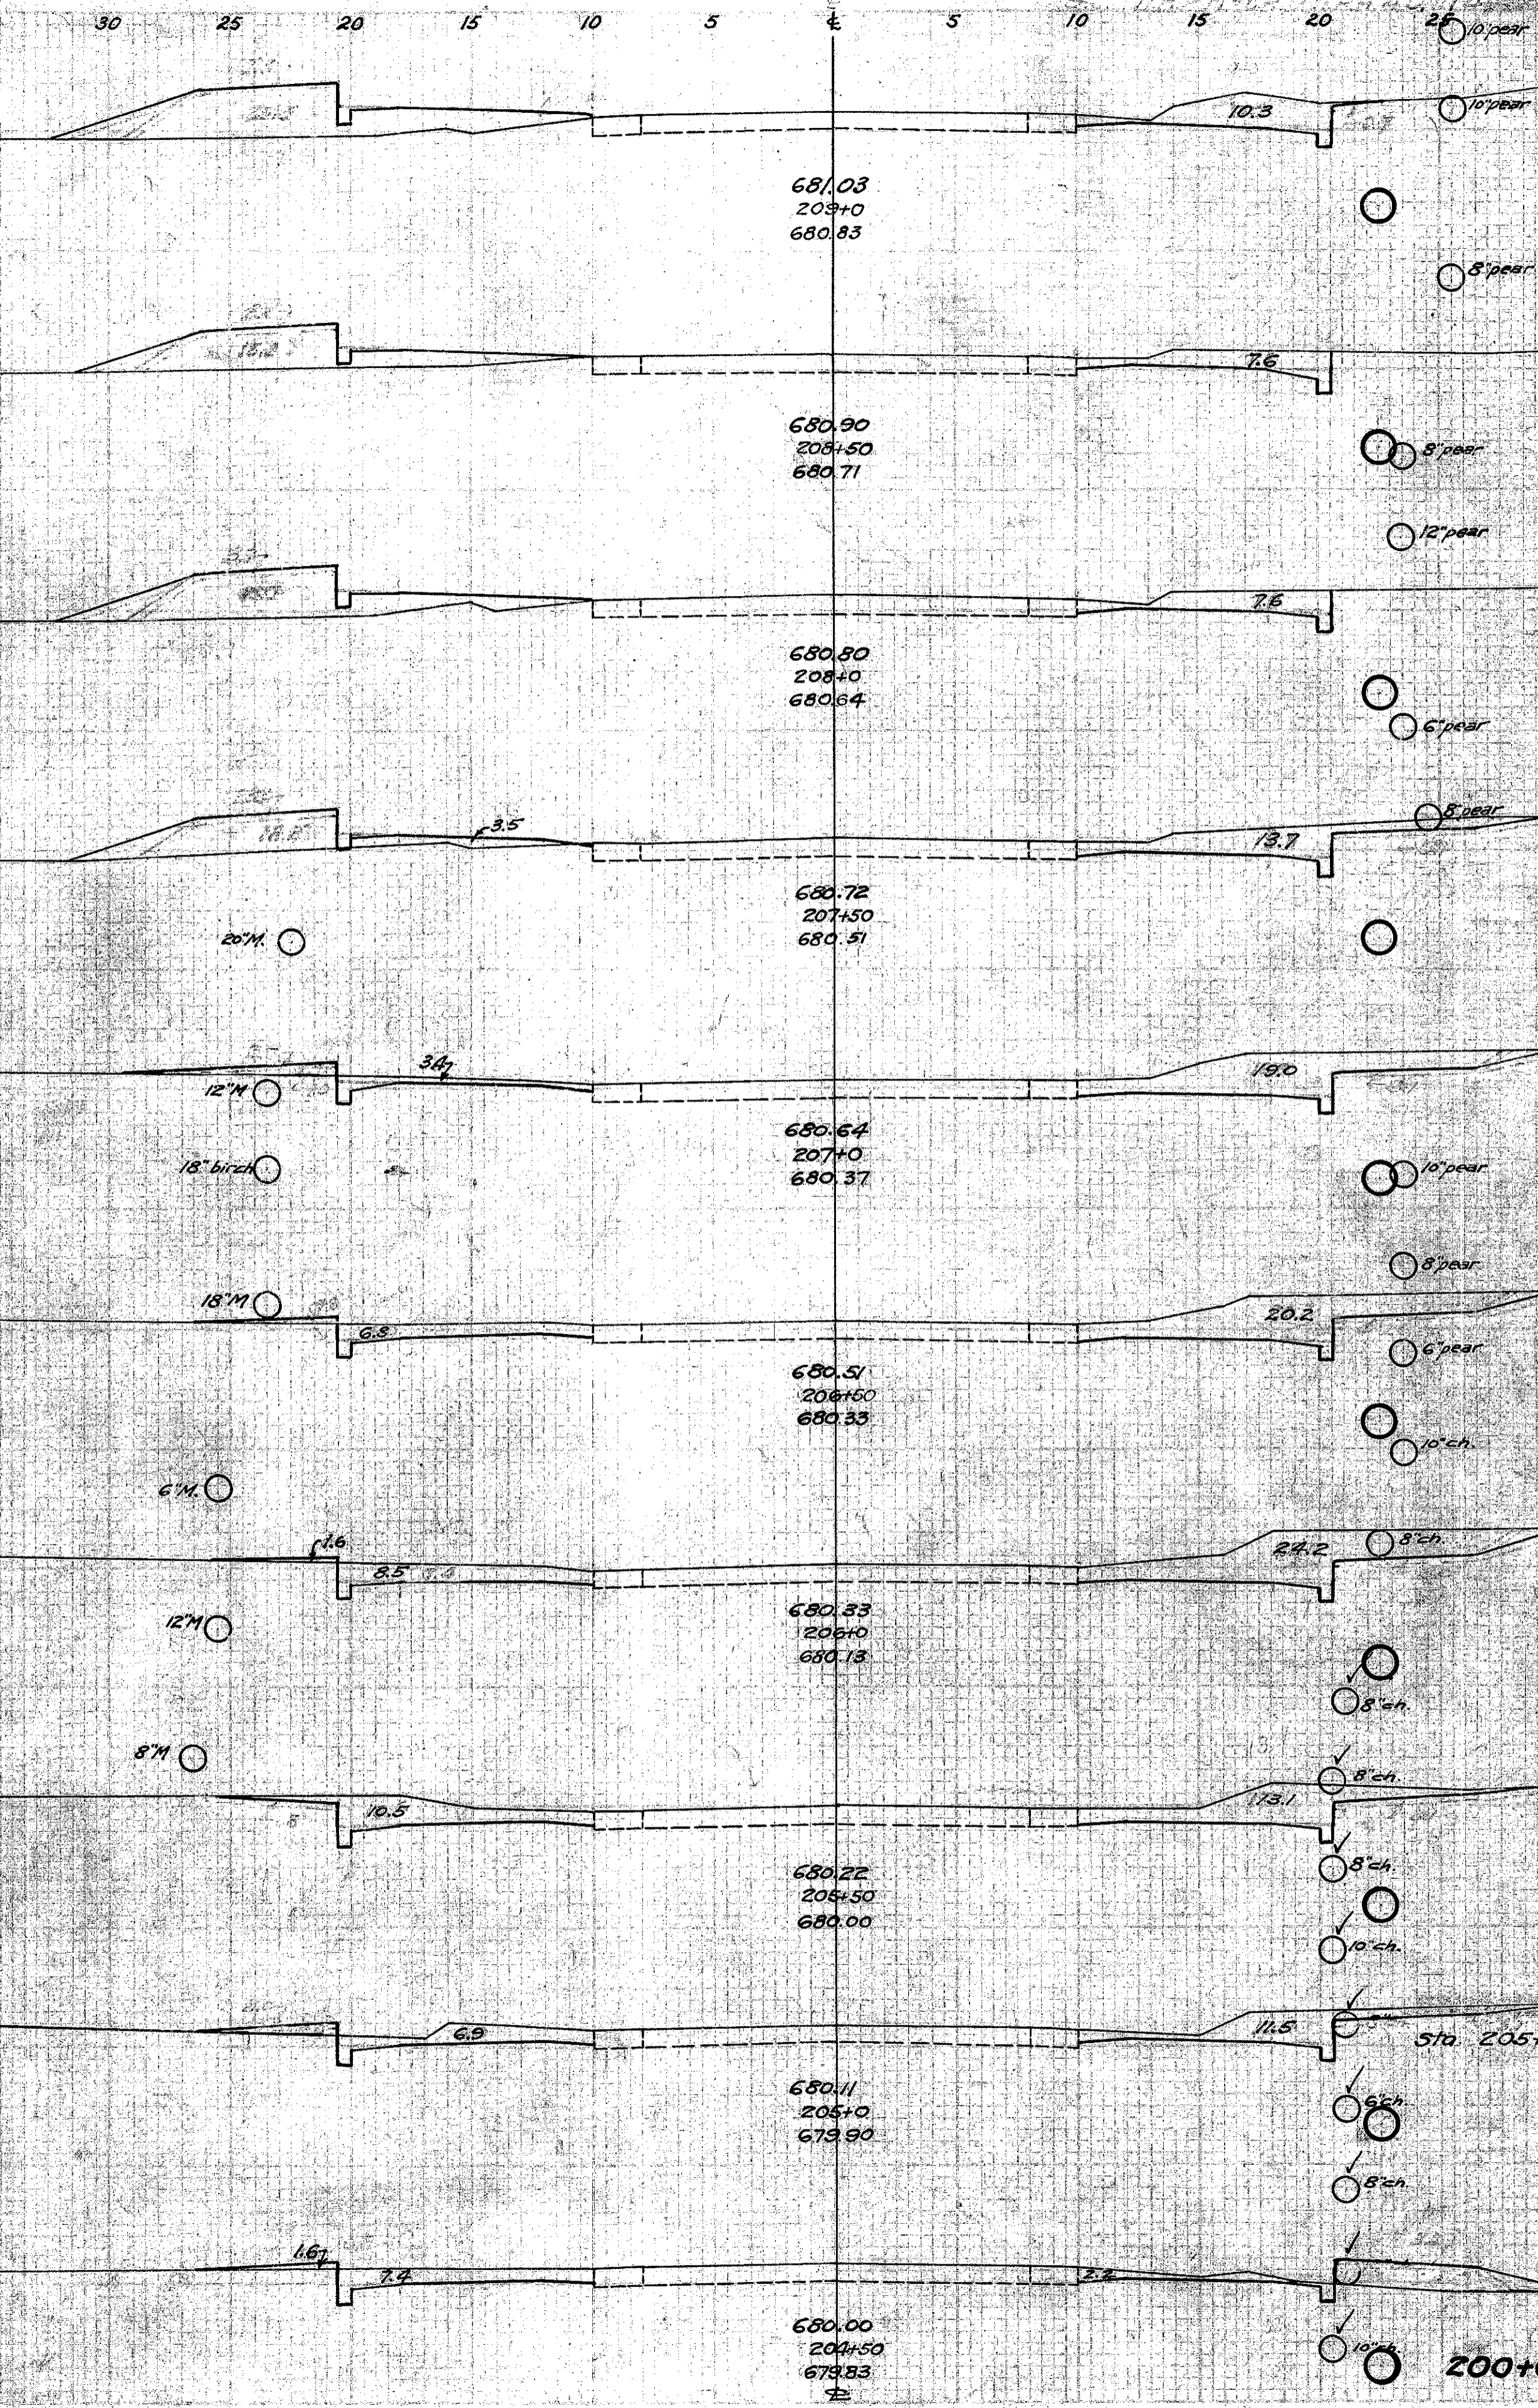

FED. RR. DIST. No.	STATE	FED. AID PROJECT	FISCAL YEAR	COUNTY	LAKE	SEC. J. (P)	END AREA CUT/FILL	CU. YDS. CUT/FILL
10	OHIO	4(3)	1938	17	31	10.3	28.8	
						7.6	20.3	
						7.6	23.6	
						13.7	17.6	
						22.4	3.7	
						27	1.6	
						32.7	1.6	
						23.6	0.0	
						18.4	2.5	
						3.6	12.6	
						19	20	

Exc. 108 Cu. Yds.  
Emb. 1163  
Emb + 20% 2183

Exc. 535 Cu. Yds.  
Emb. 392  
Emb + 20% 470

200+0-209+0