


30 25 20 15 10 5 4 5 10 15 20 25 30


END AREA
CU. YDS.
CU. YDS.
CU. YDS.

30 25 20 15 10 5 4 5 10 15 20 25

FED. RD. DIST. No. 10	STATE OHIO	FED. AID PROJECT 4(3)	FISCAL YEAR 1938	18
LAKE COUNTY			COUNTY	
S.H. No. 2			Sec. 17(21) Widening	

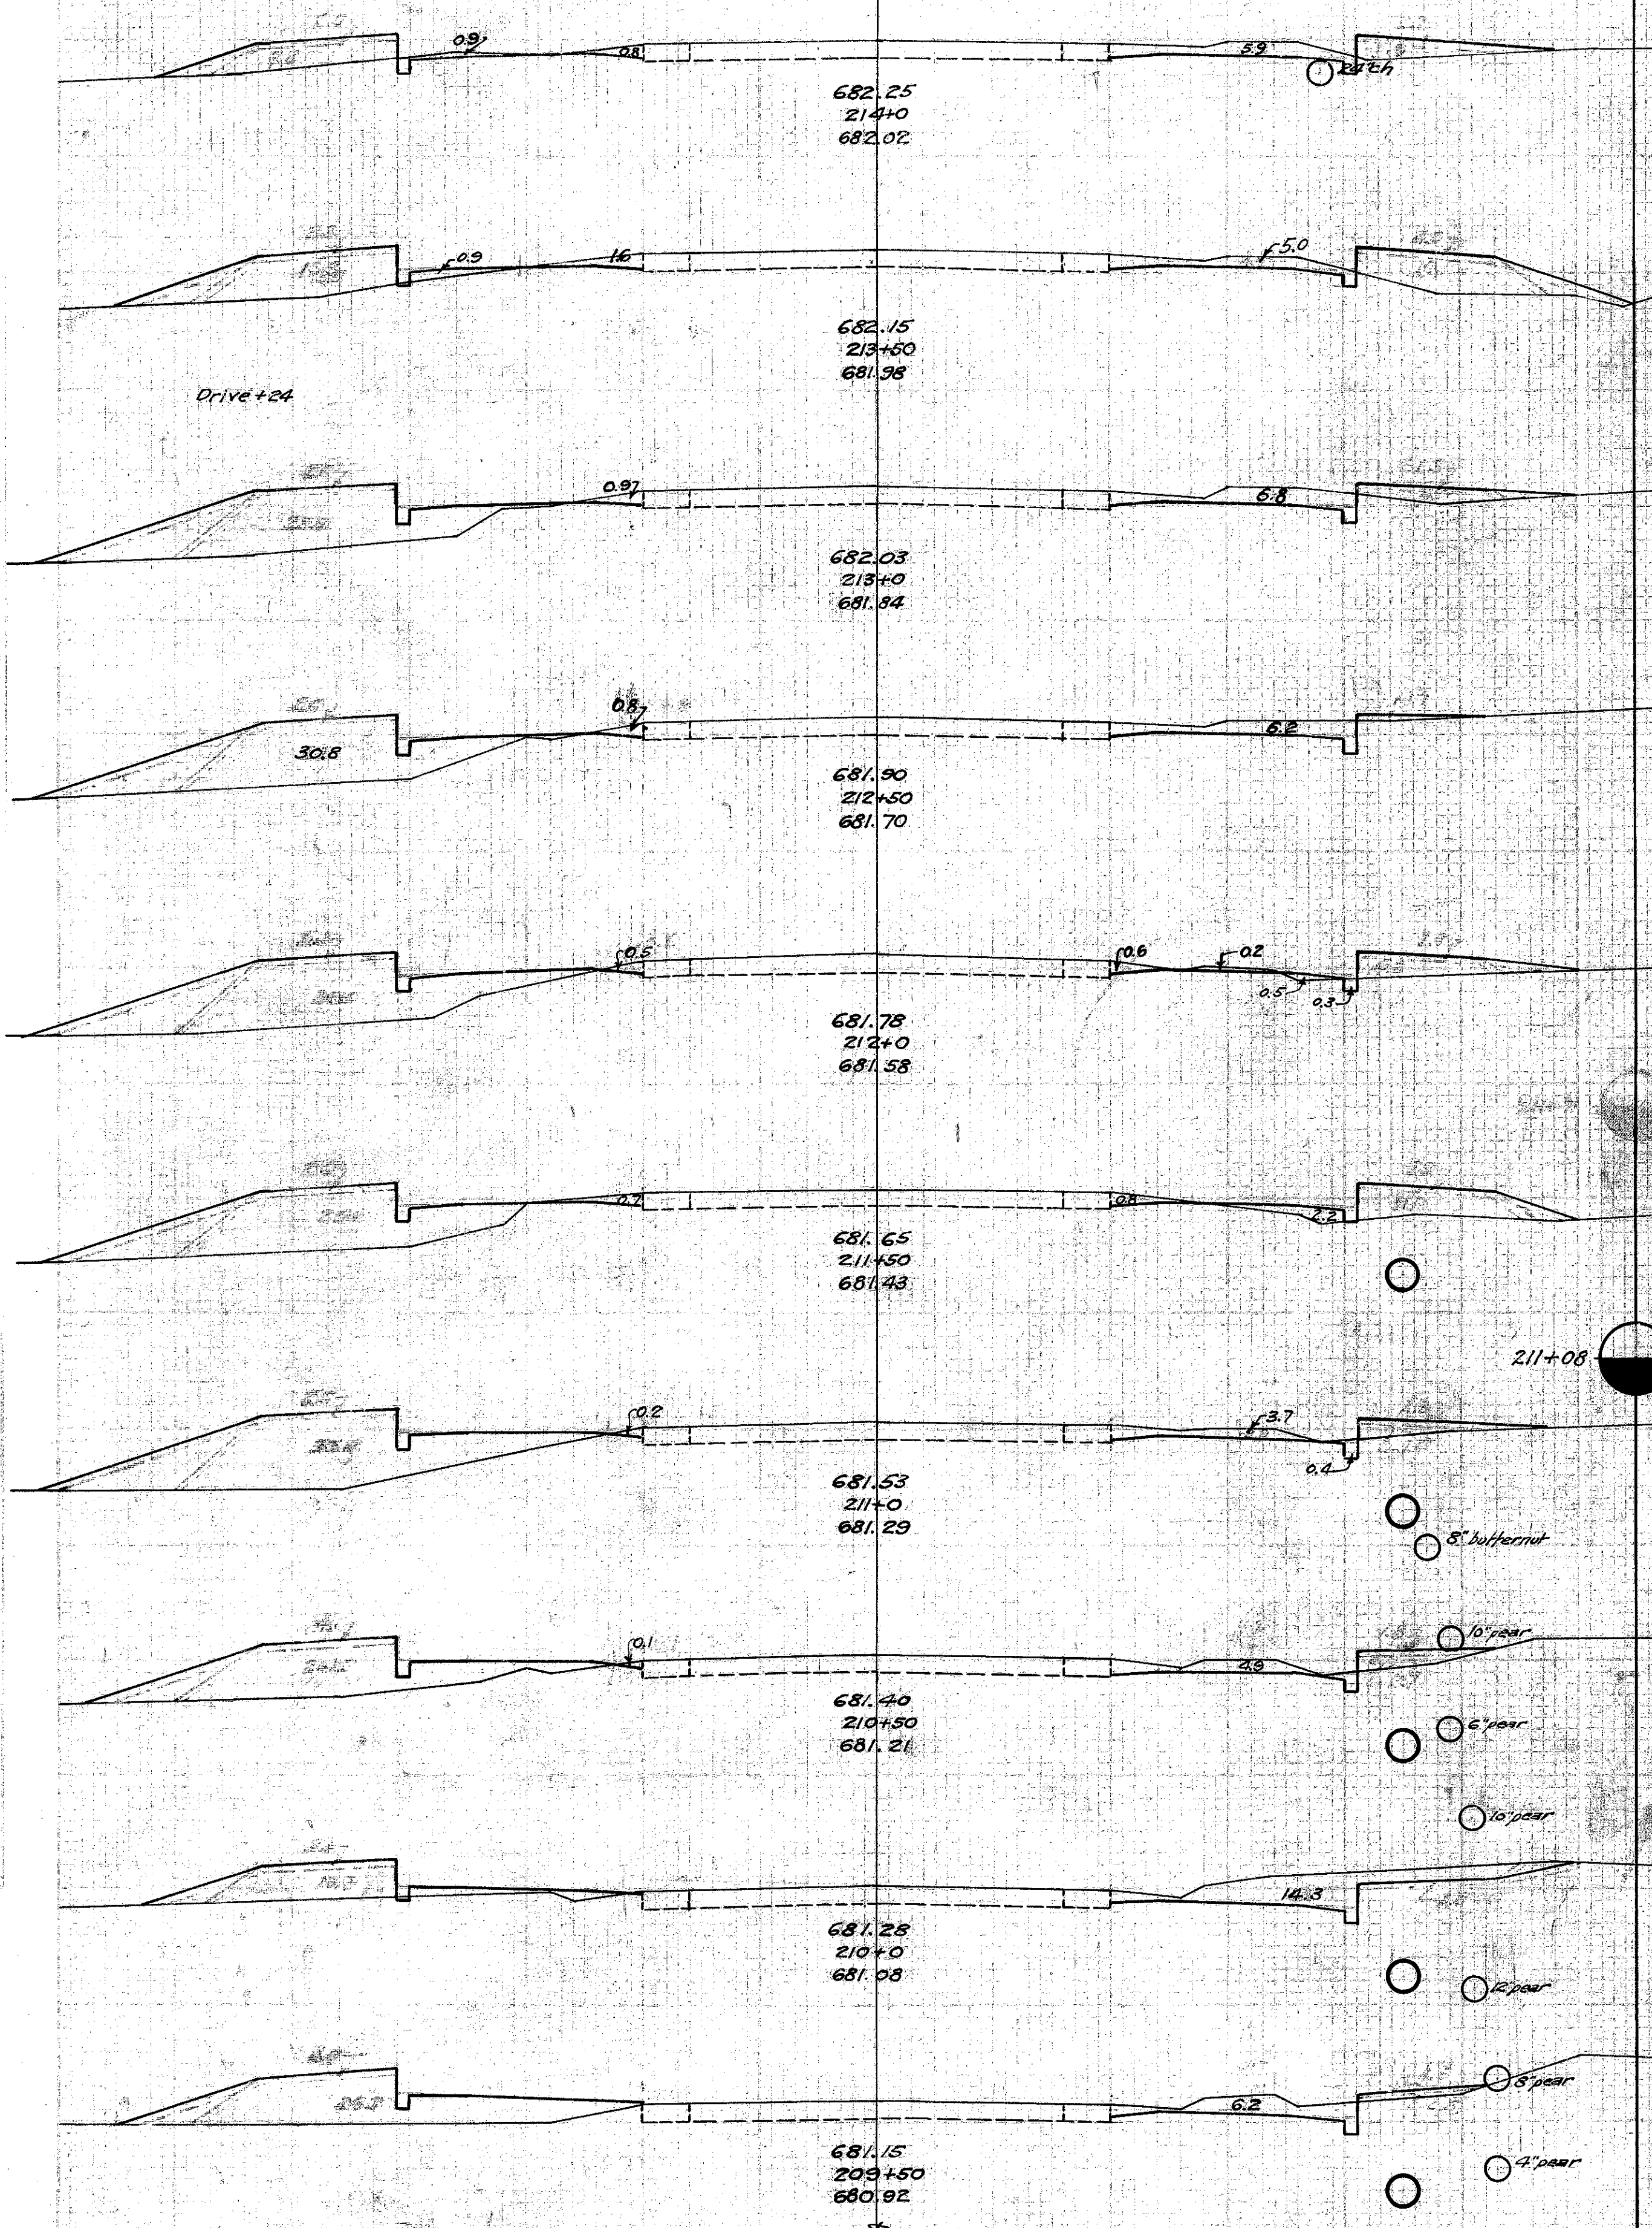


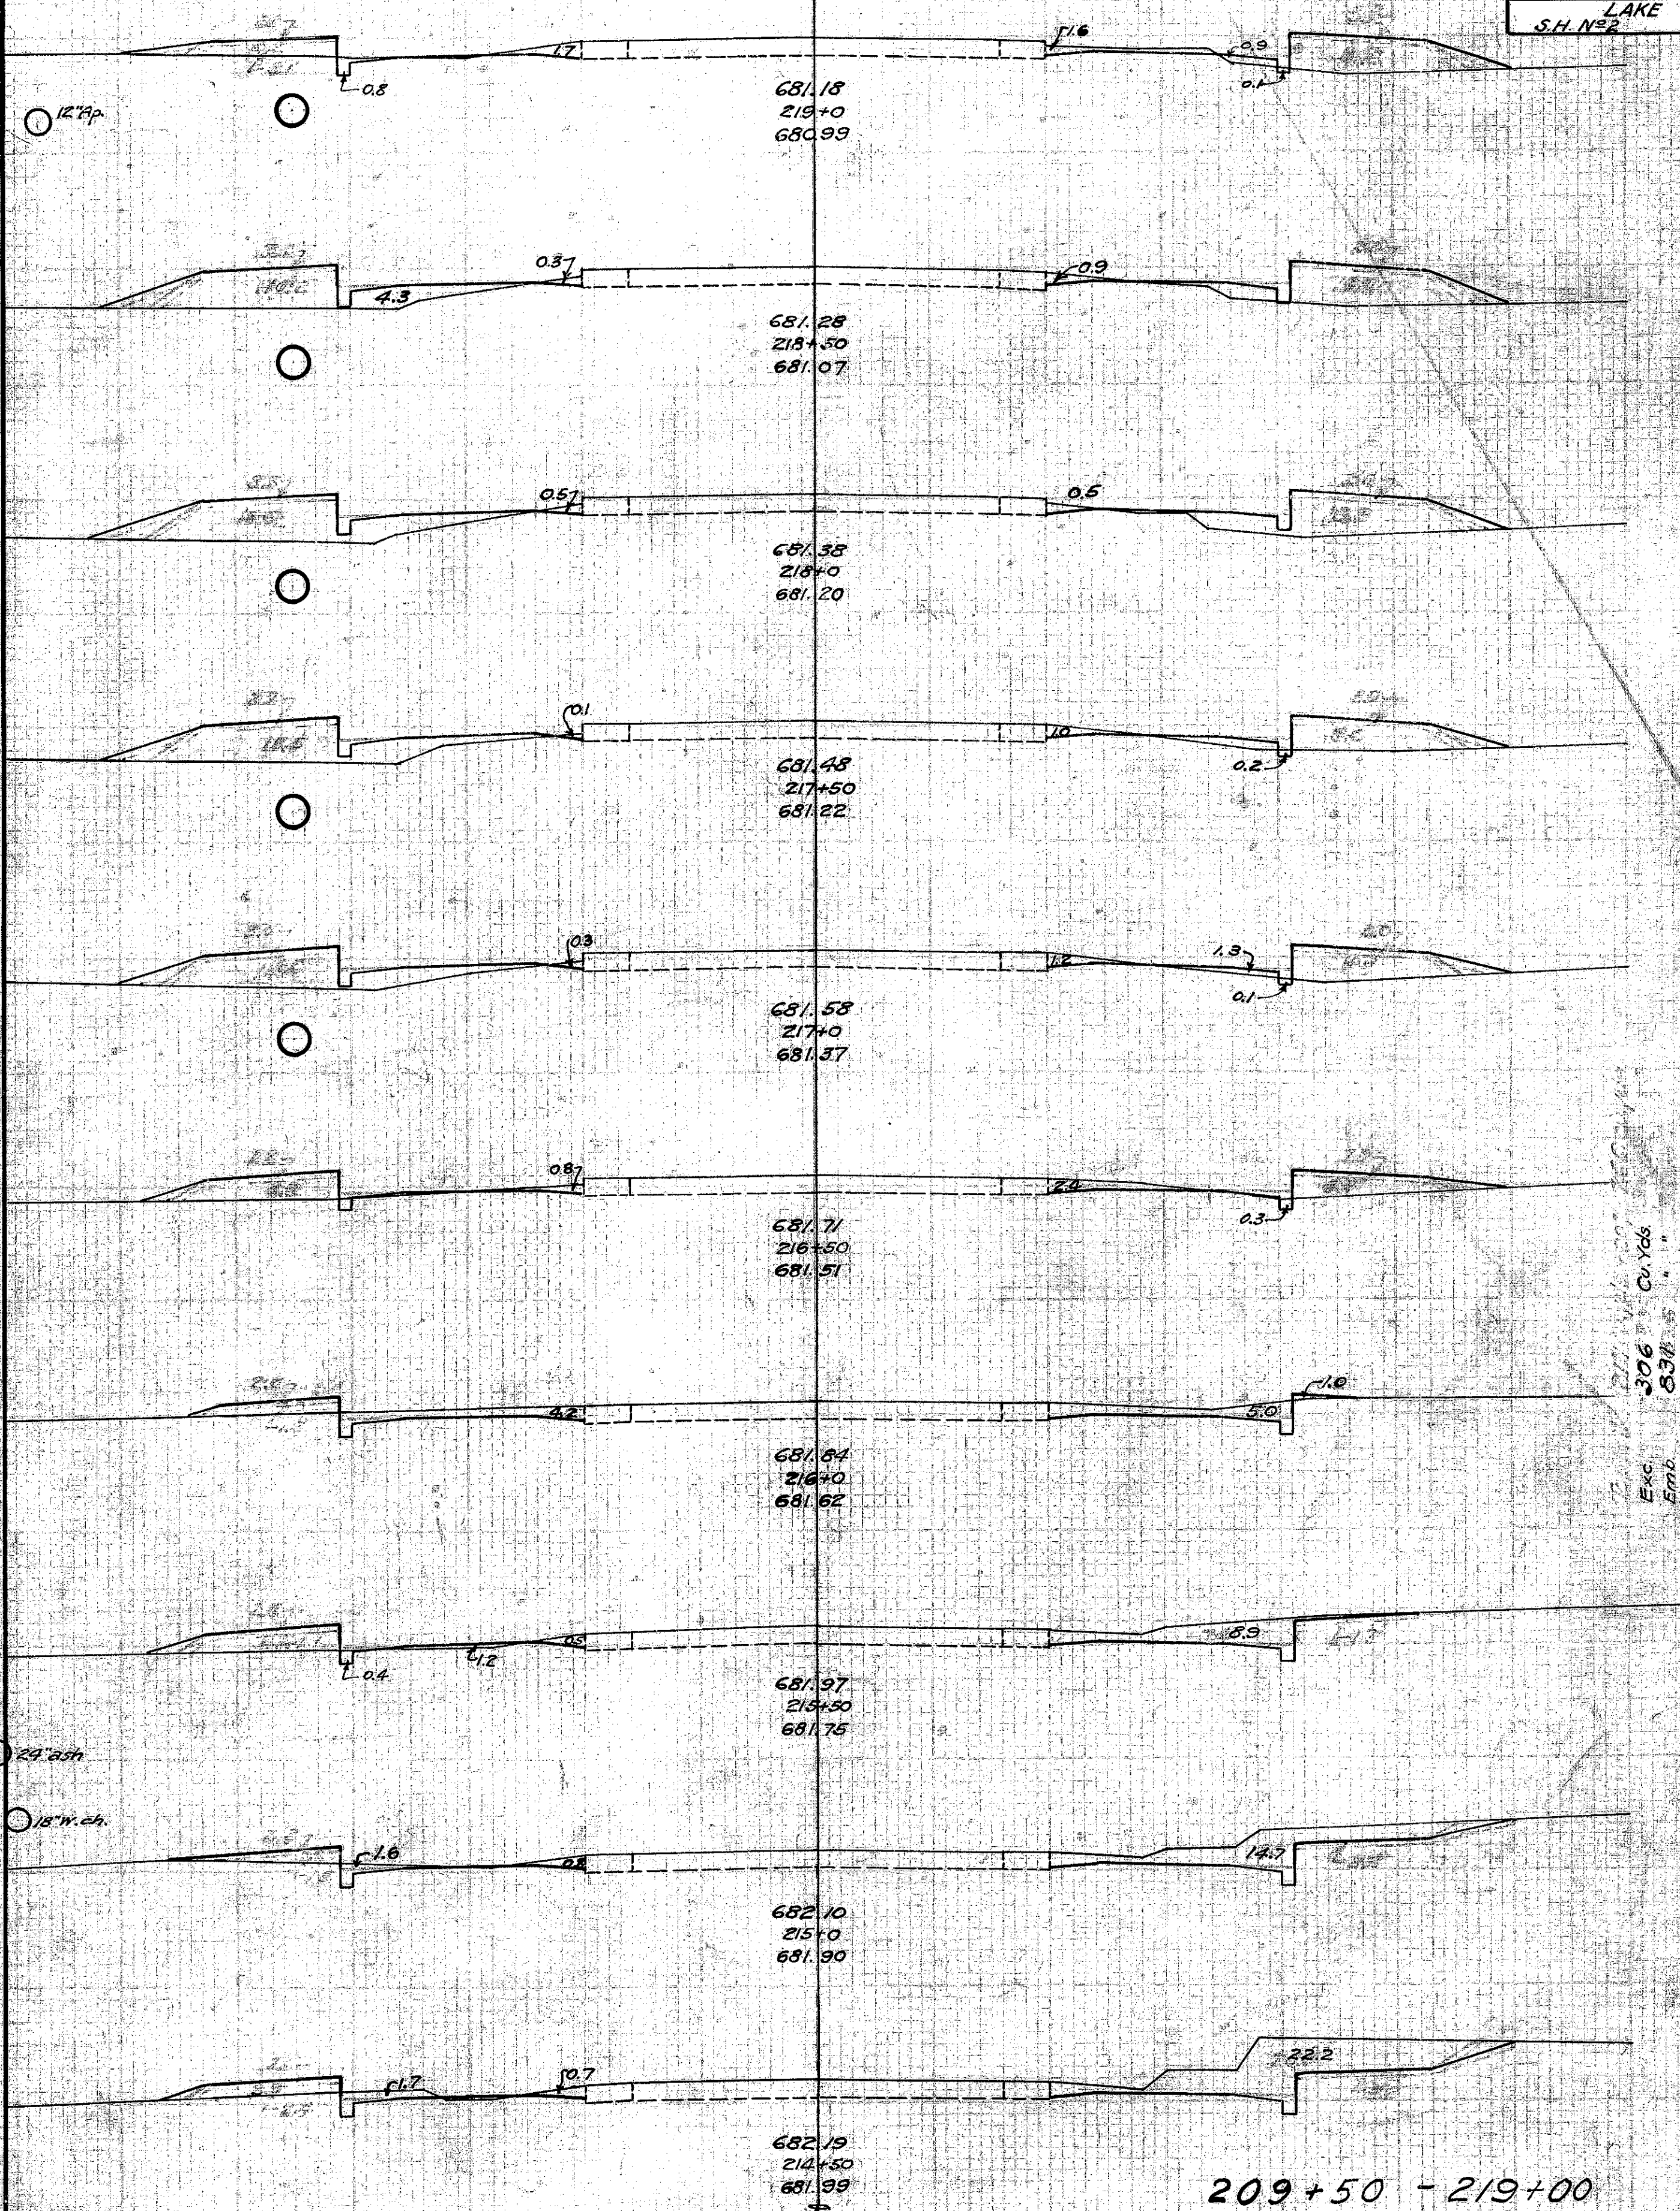


Exc. 306 C.Yds.
Emb. 837
Emb. +60% 997

209+50 - 219+00