
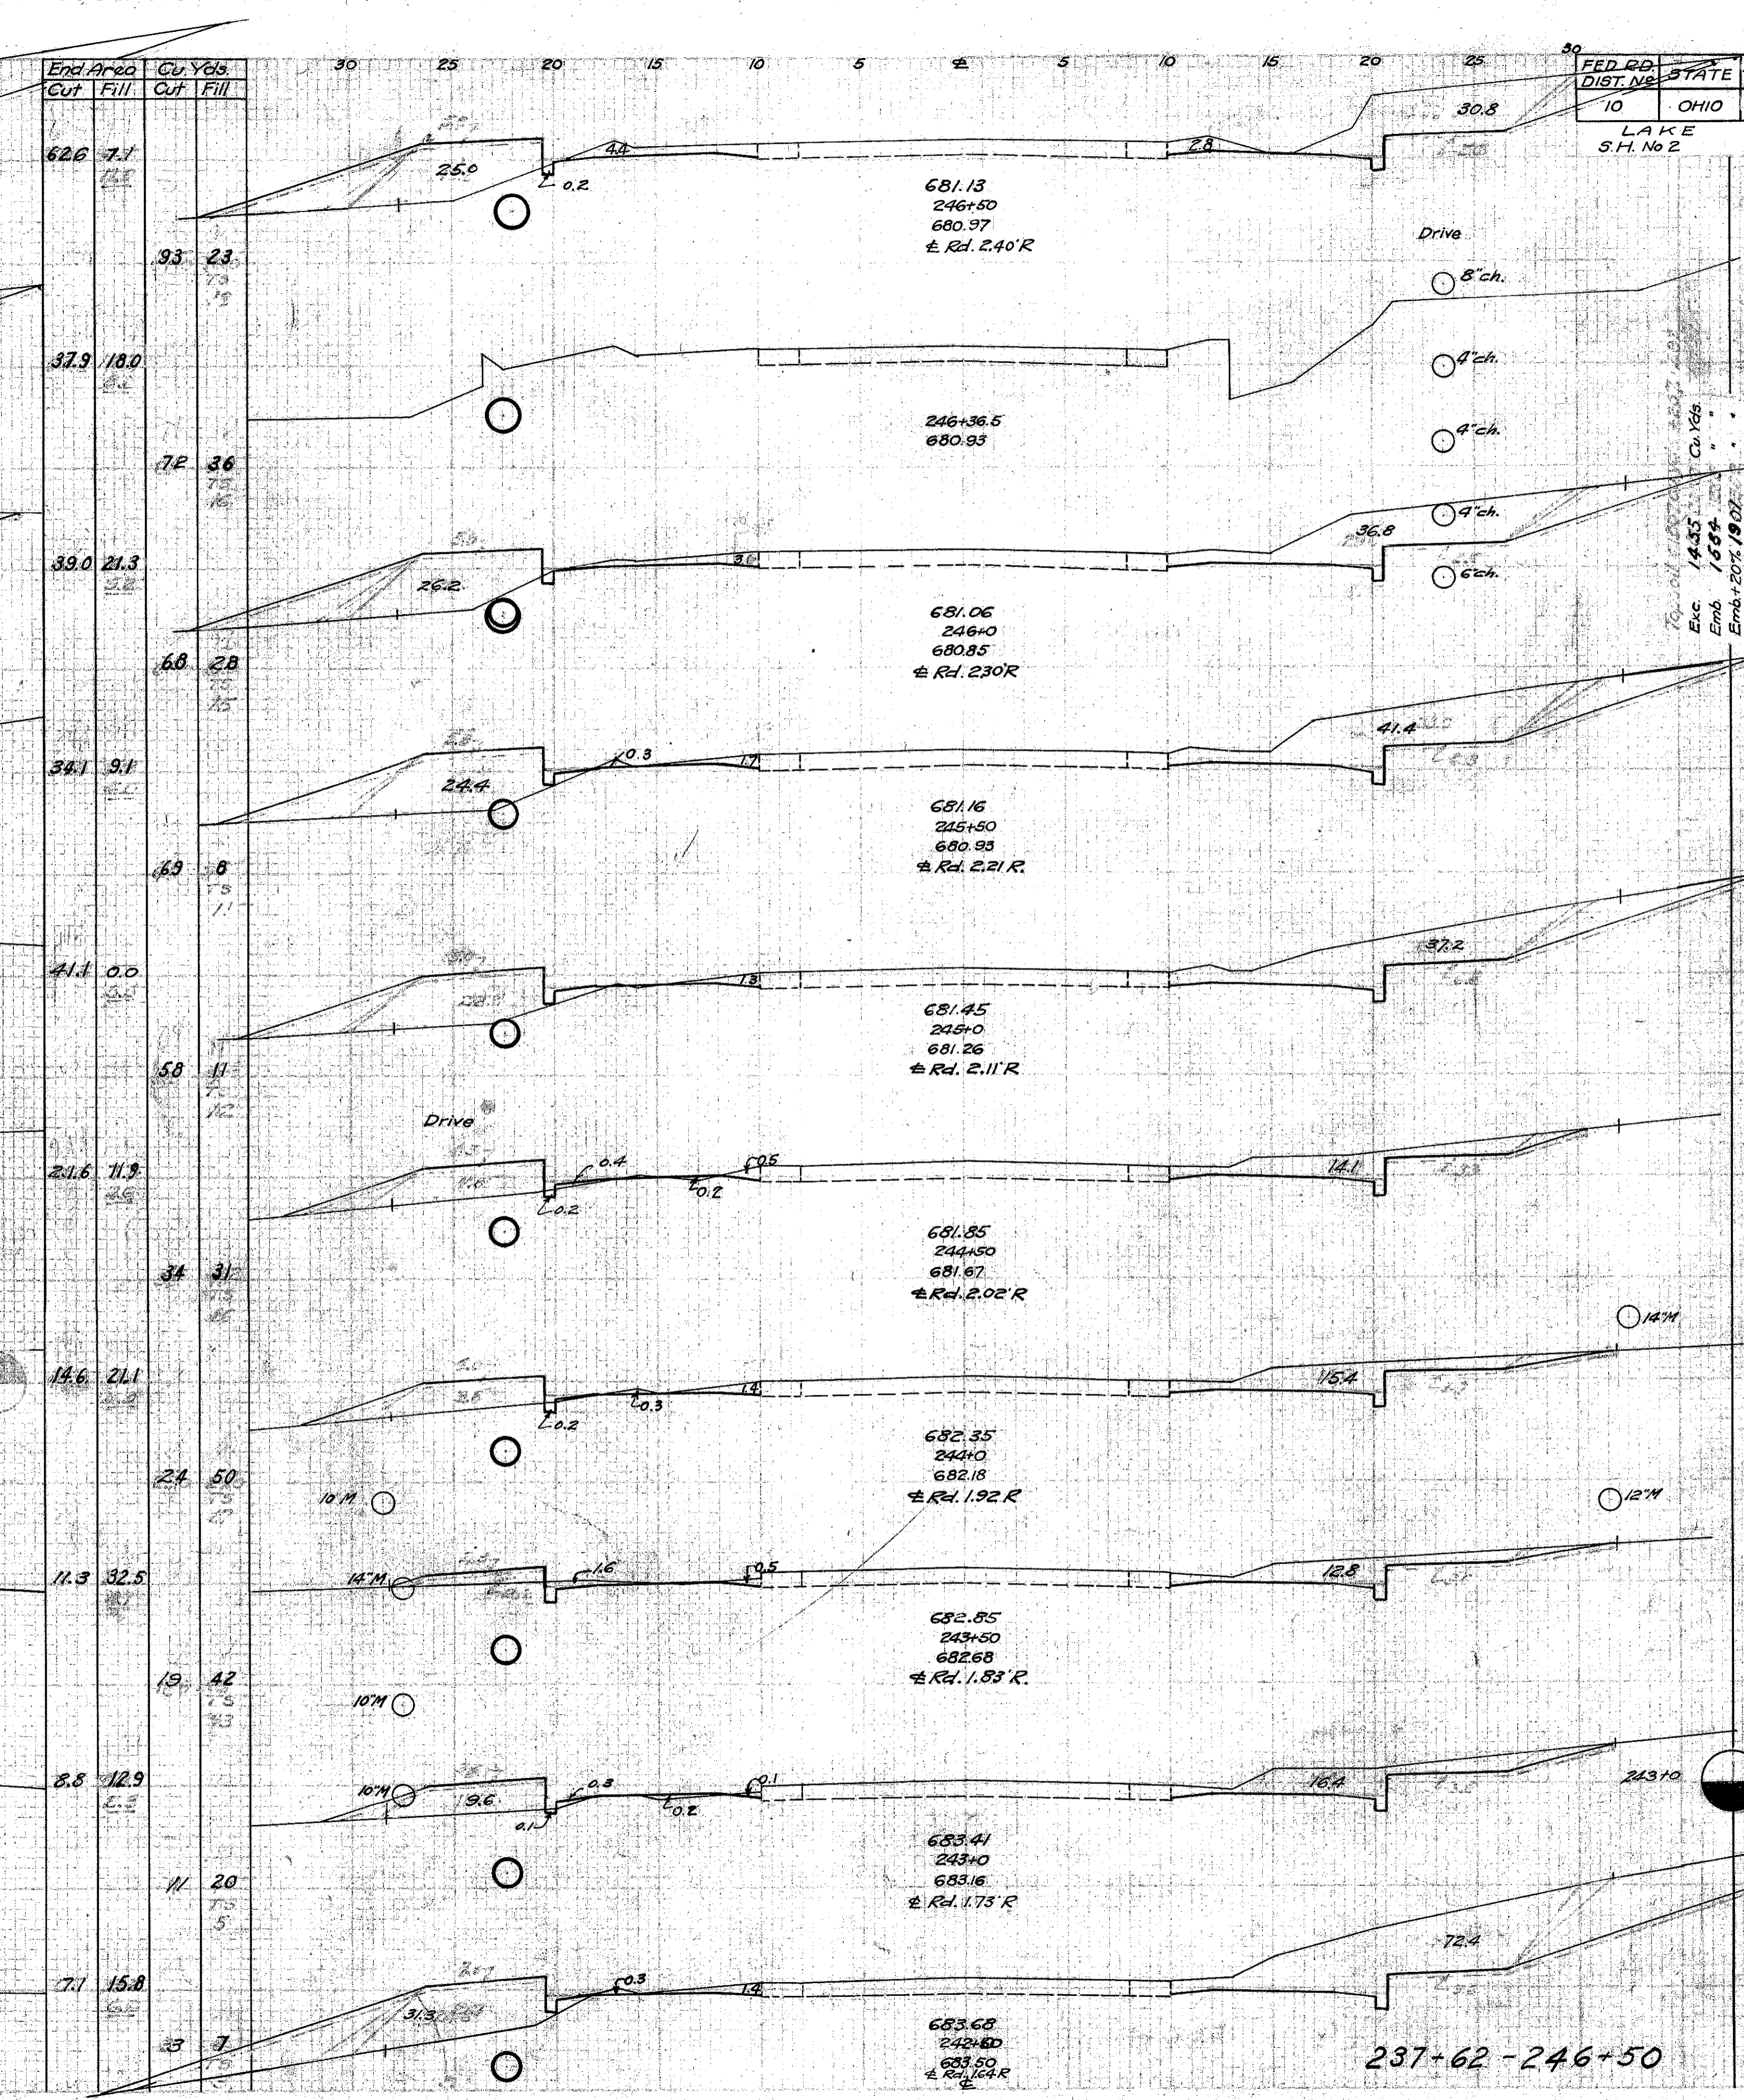


End Area		Cu Yds	
Cut	Fill	Cut	Fill
62.6	7.1		
37.9	18.0		
39.0	21.3		
34.1	9.1		
41.1	0.0		
21.6	11.9		
14.6	21.1		
11.3	32.5		
8.8	12.9		
7.1	15.8		

FED. RD. DIST. NO.	STATE	FED. AID PROJECT	FISCAL YEAR	21
10	OHIO	4(3)	1938	31
LAKE COUNTY				
S.H. No 2				

End Area		Cu Yds	
Cut	Fill	Cut	Fill
38.2	30.9		
40.4	32.0		
43.4	29.7		
38.5	27.4		
14.8	16.7		
17.3	13.8		
14.9	4.5		
16.6	13.7		
78.1	38.6		
130	42		

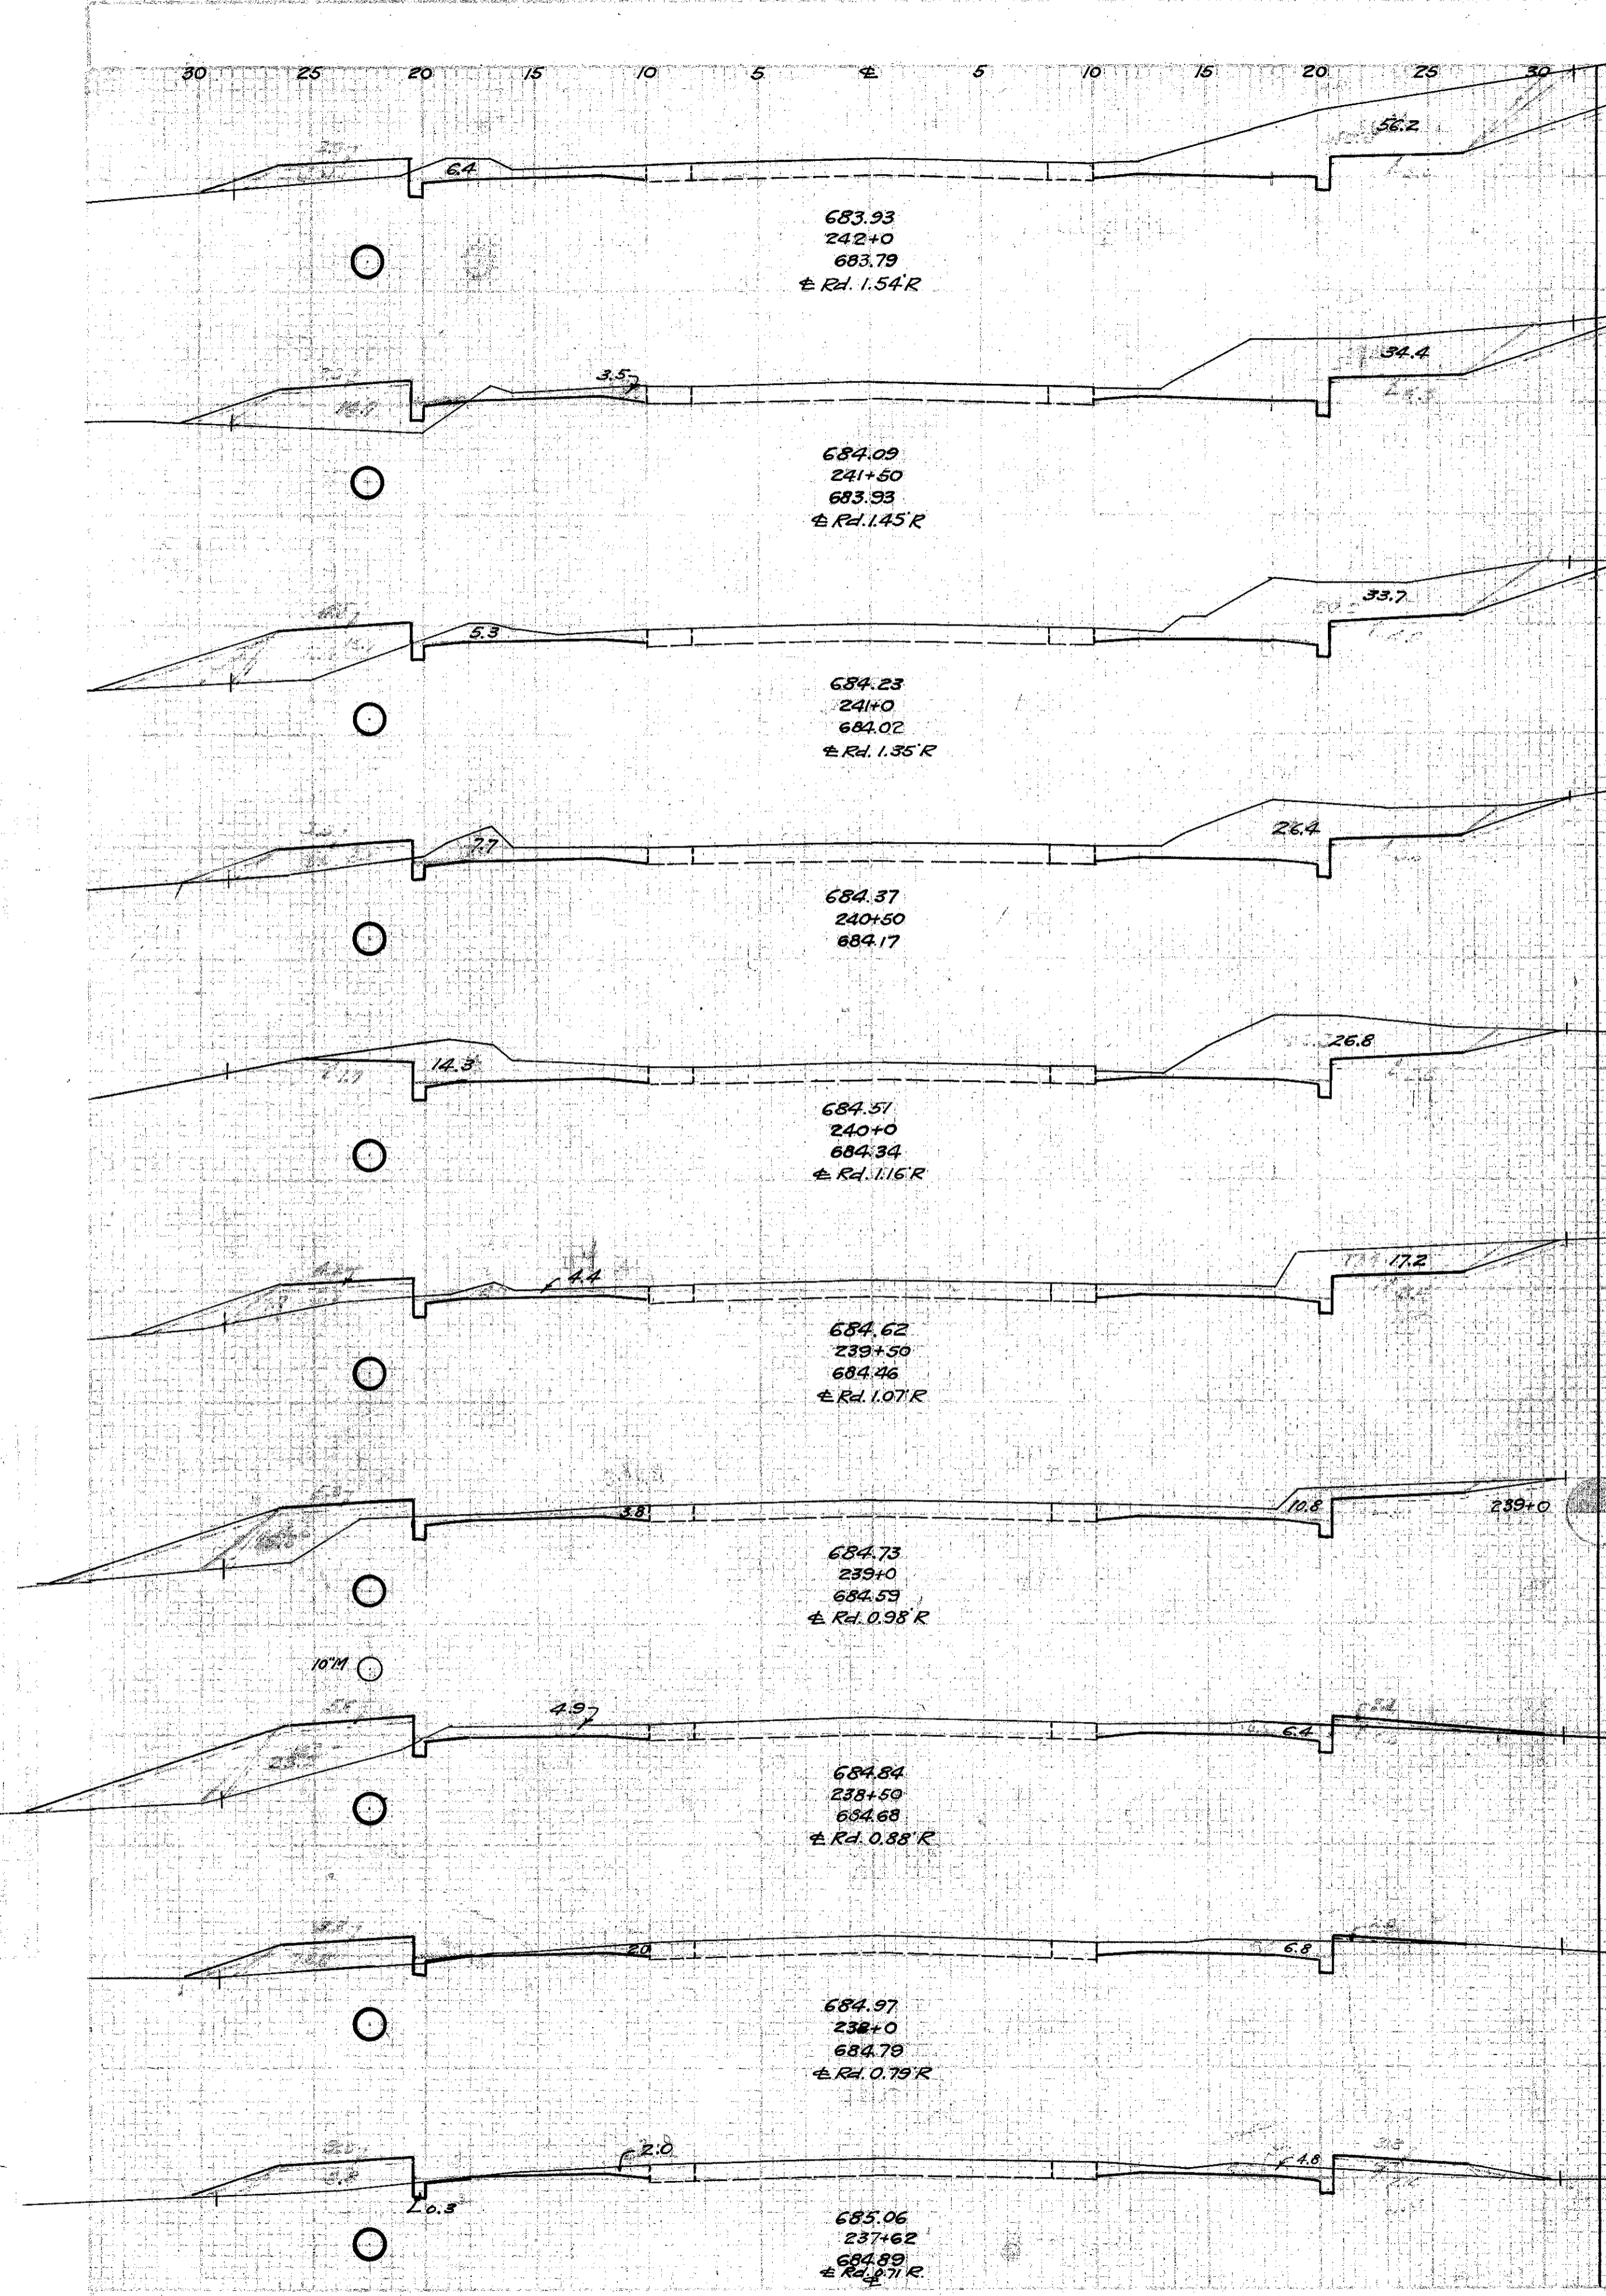

237+62 - 246+50