


End Area	Cu. Yds.
Cut	Fill

End Area	Cu. Yds.
Cut	Fill

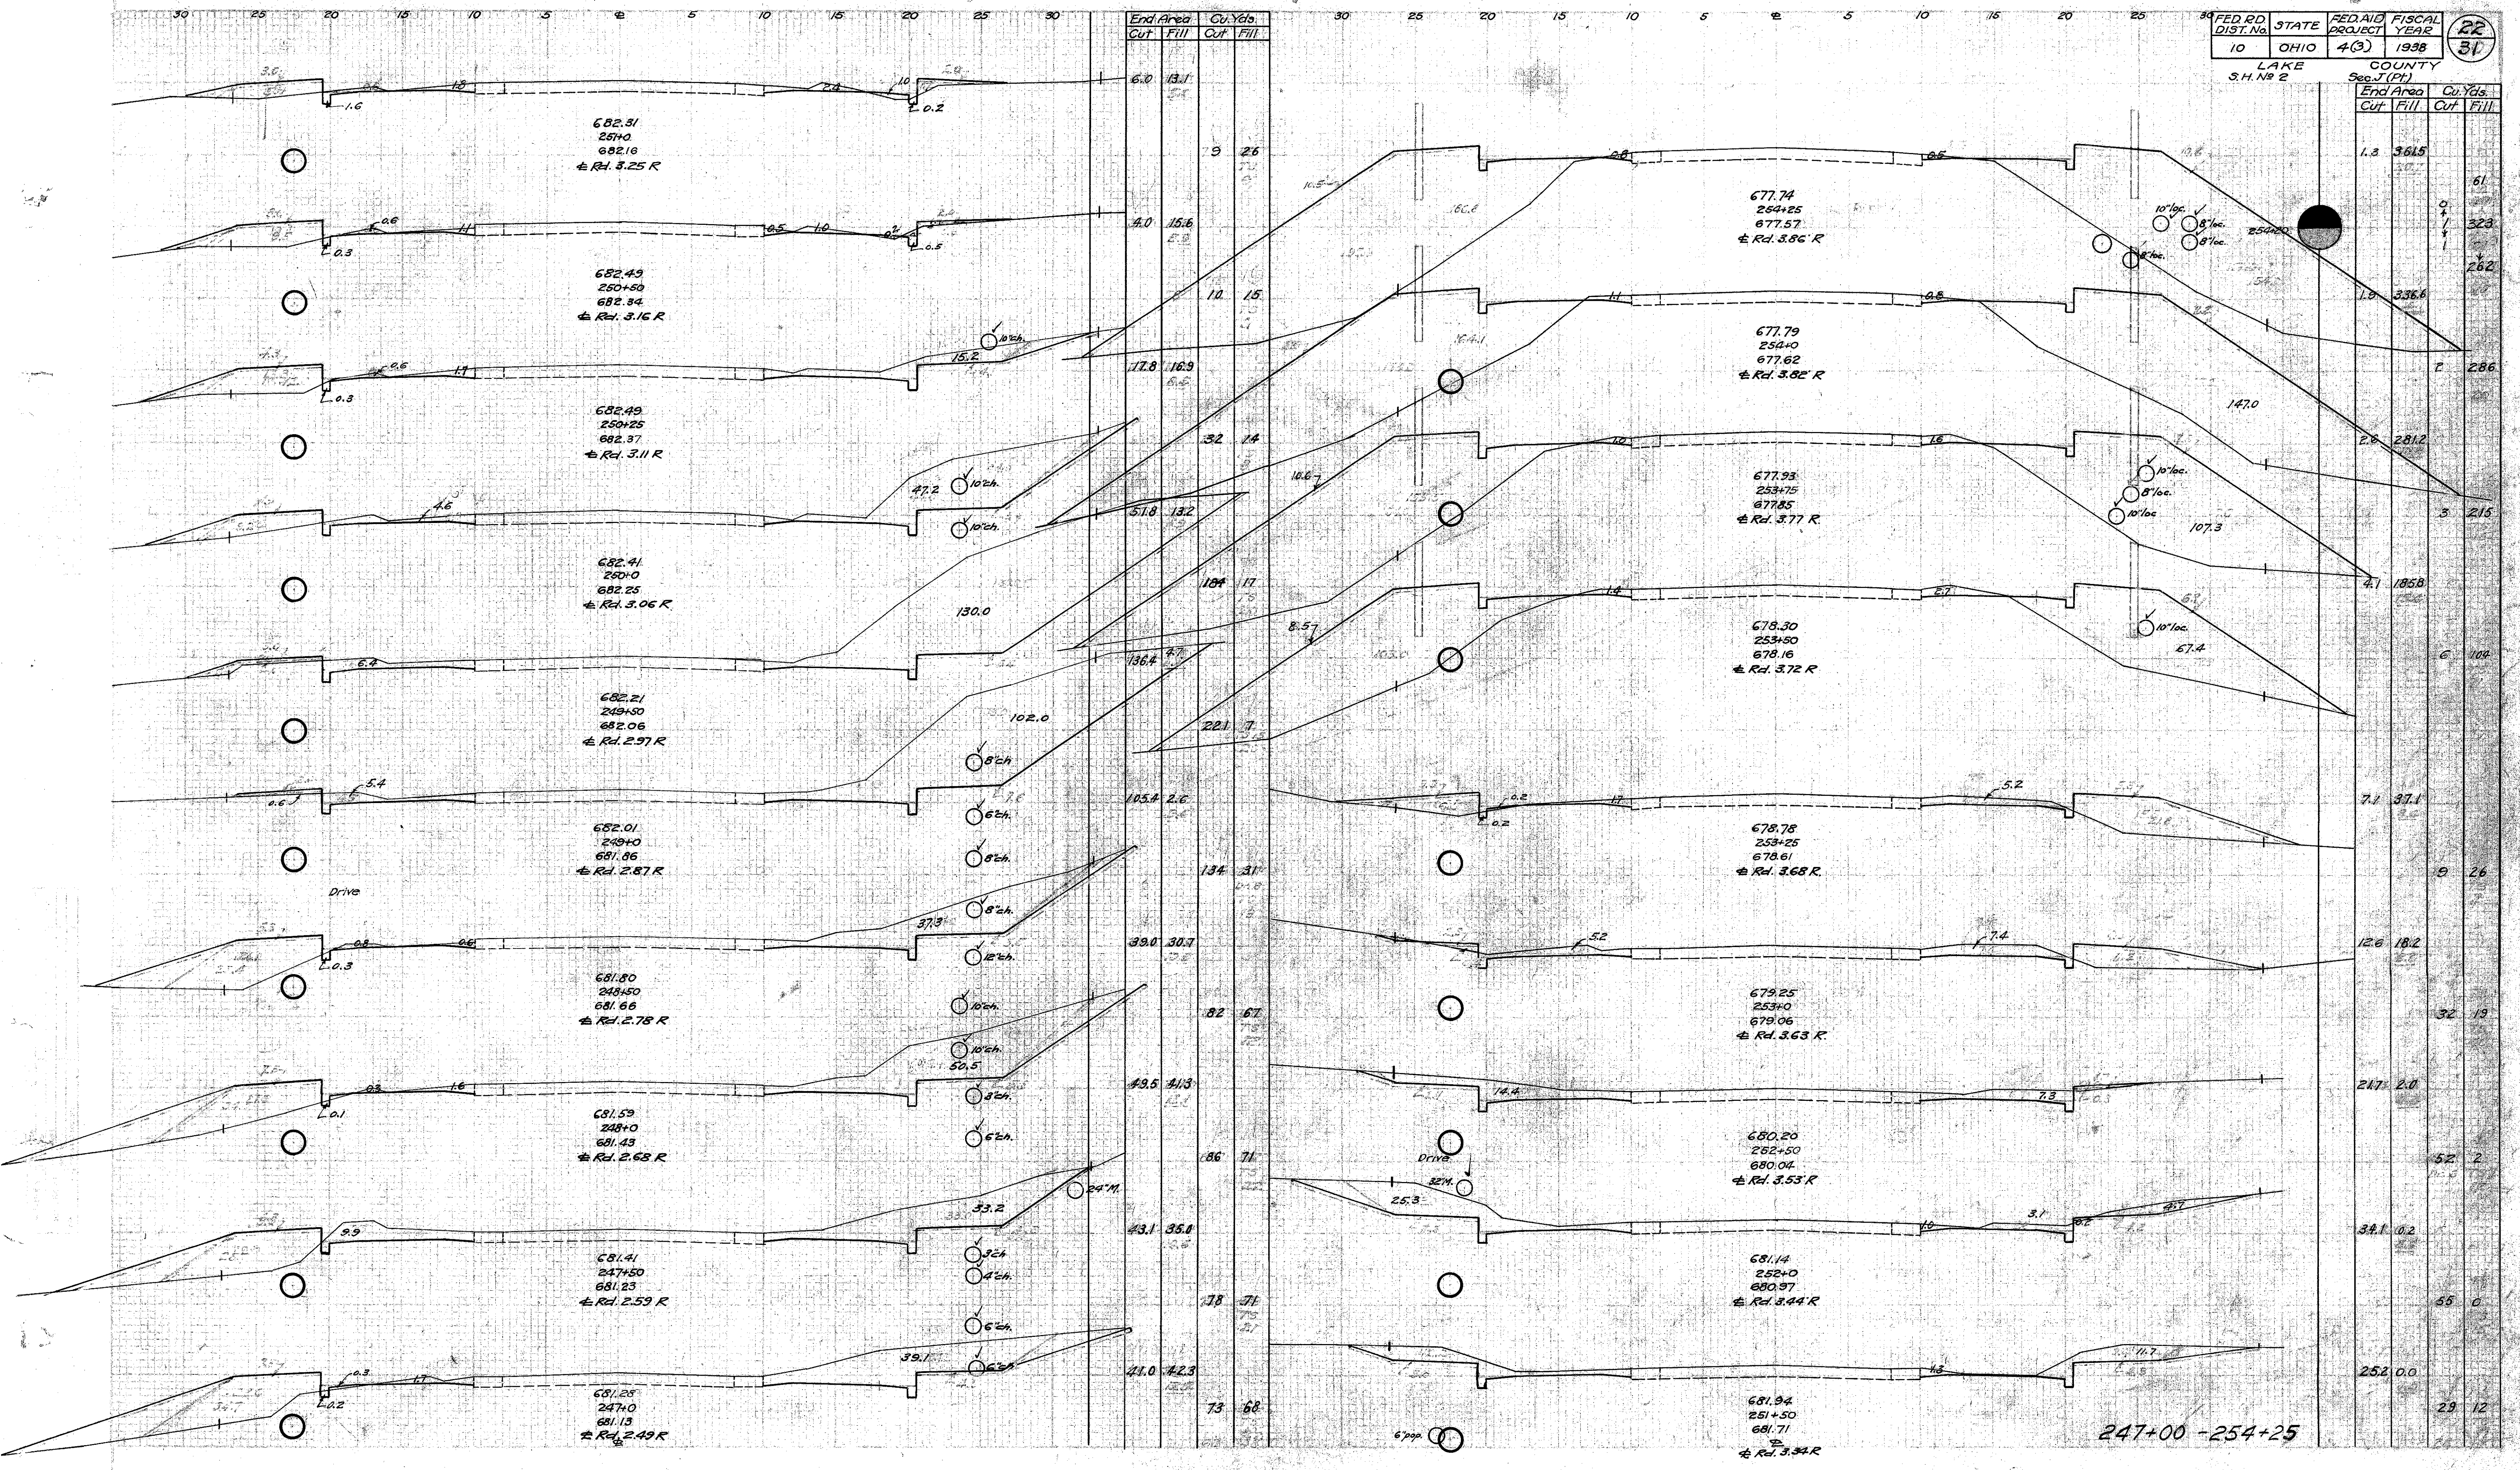

247+00 - 254+25