


LEFT

RIGHT

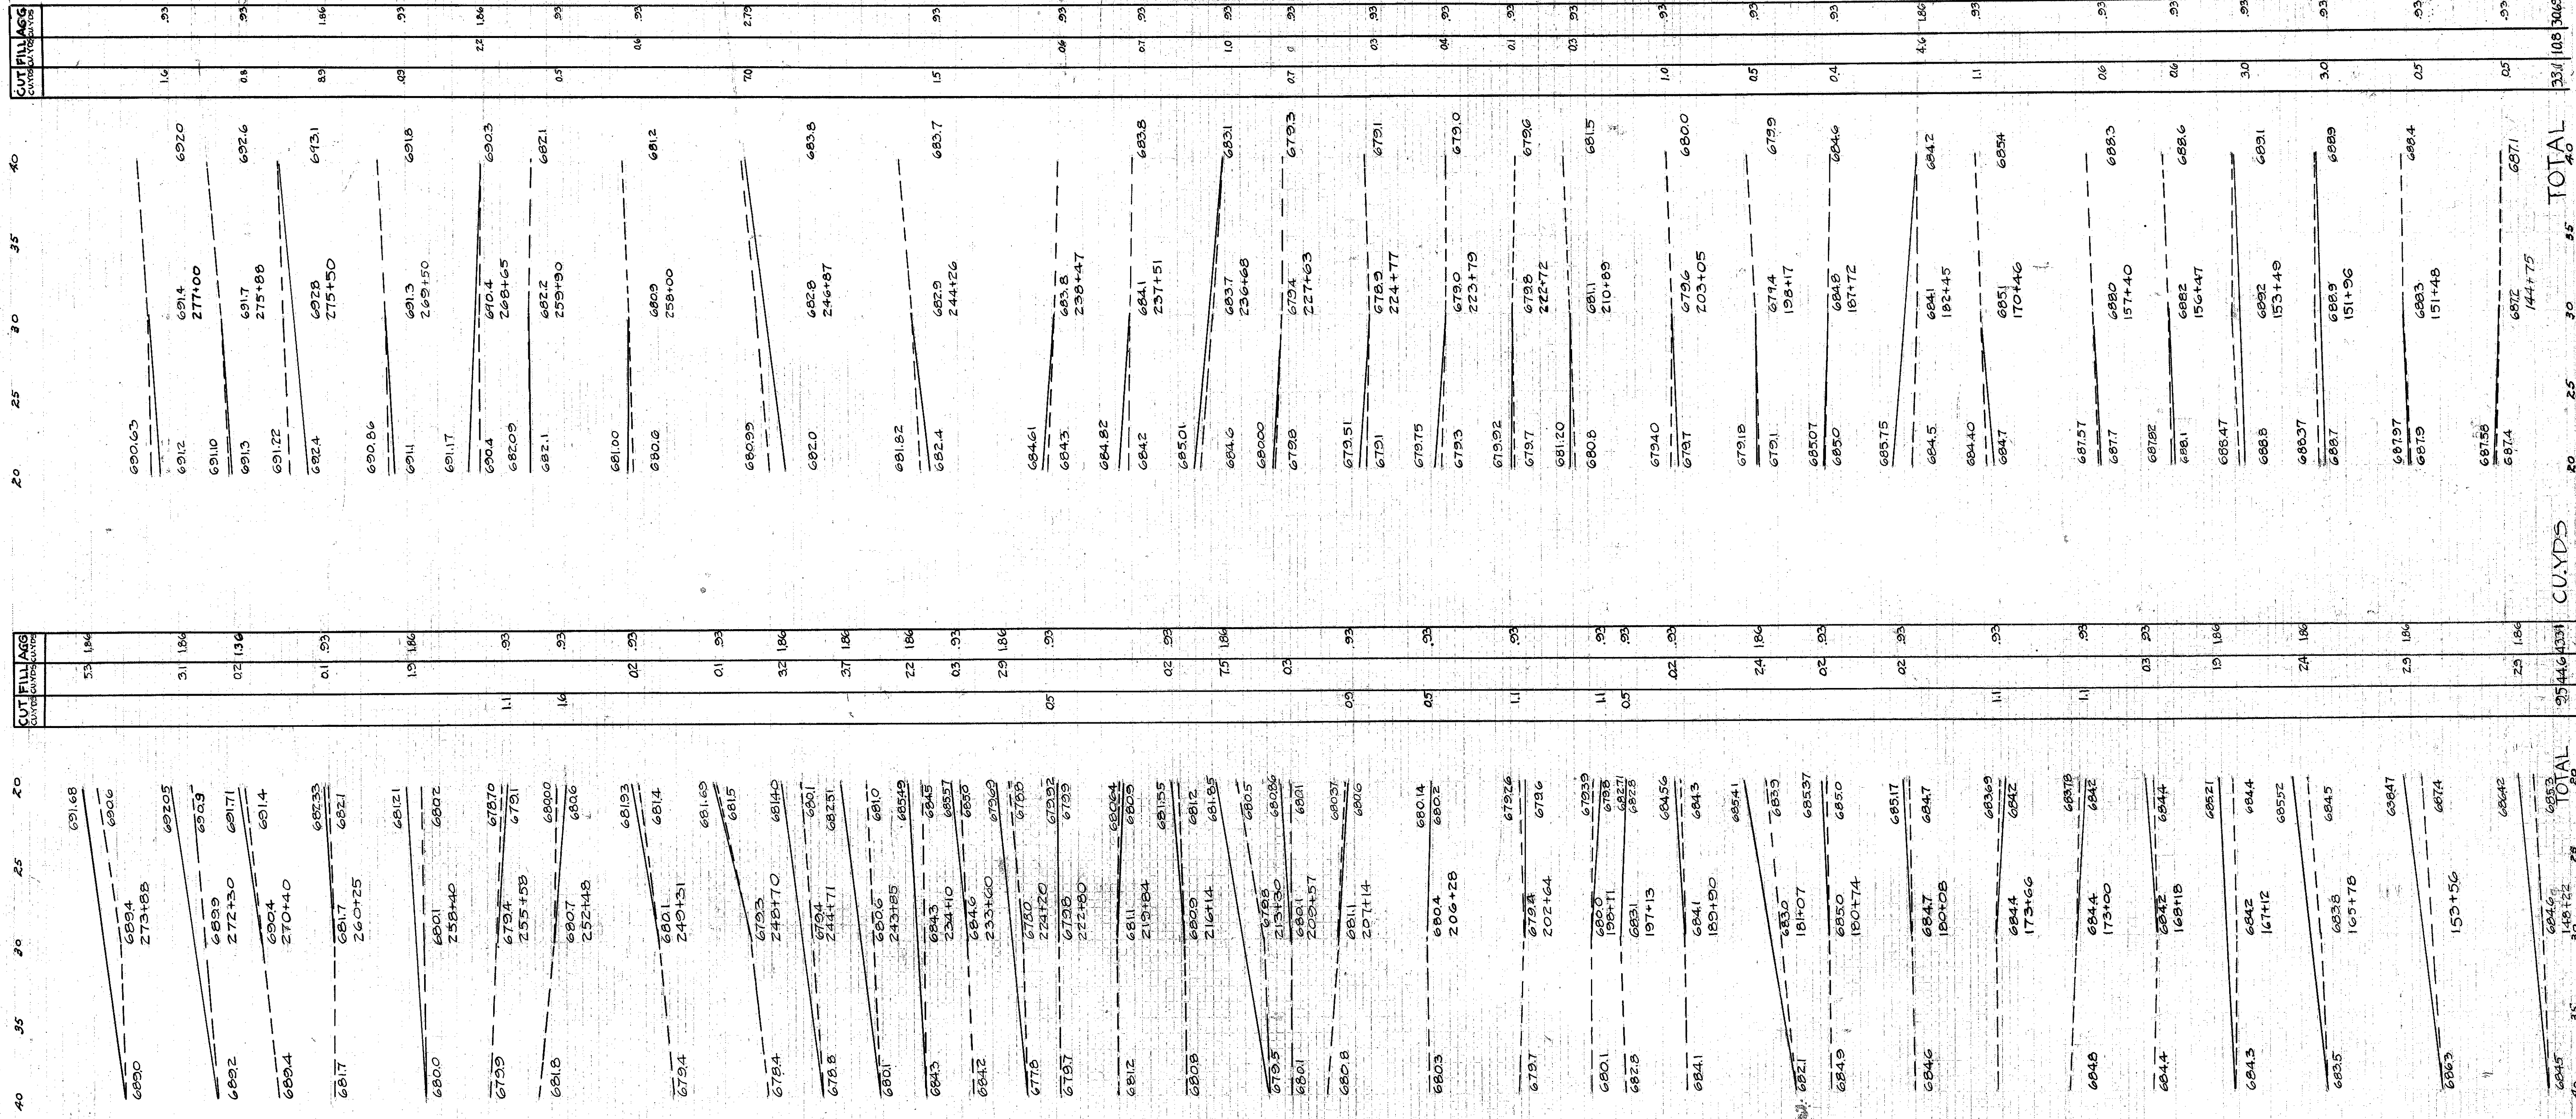

FED RD DIST. NO. 10 STATE OHIO FED. AID PROJECT 4(3) FISCAL YEAR 1938
 LAKE COUNTY SH No 2 SEC J(P) CUYD5

26
31

33.1 108 3069 CUYD5

30 35 TOTAL

30 35 TOTAL

20 25 30 35 TOTAL

20 25 30 35 TOTAL

20 25 30 35 TOTAL

20 25 30 35 TOTAL

20 25 30 35 TOTAL

20 25 30 35 TOTAL

20 25 30 35 TOTAL

PROFILE OF PRIVATE DRIVES