


FED. RD DIST. NO.	STATE	FED. AID PROJECT	FISCAL YEAR	16 68
10	OHIO	A(A)	1939	

CLEVELAND BUFFALO ROAD  
S.H. NO. 2 SEC. J (PT.)  
LAKE COUNTY

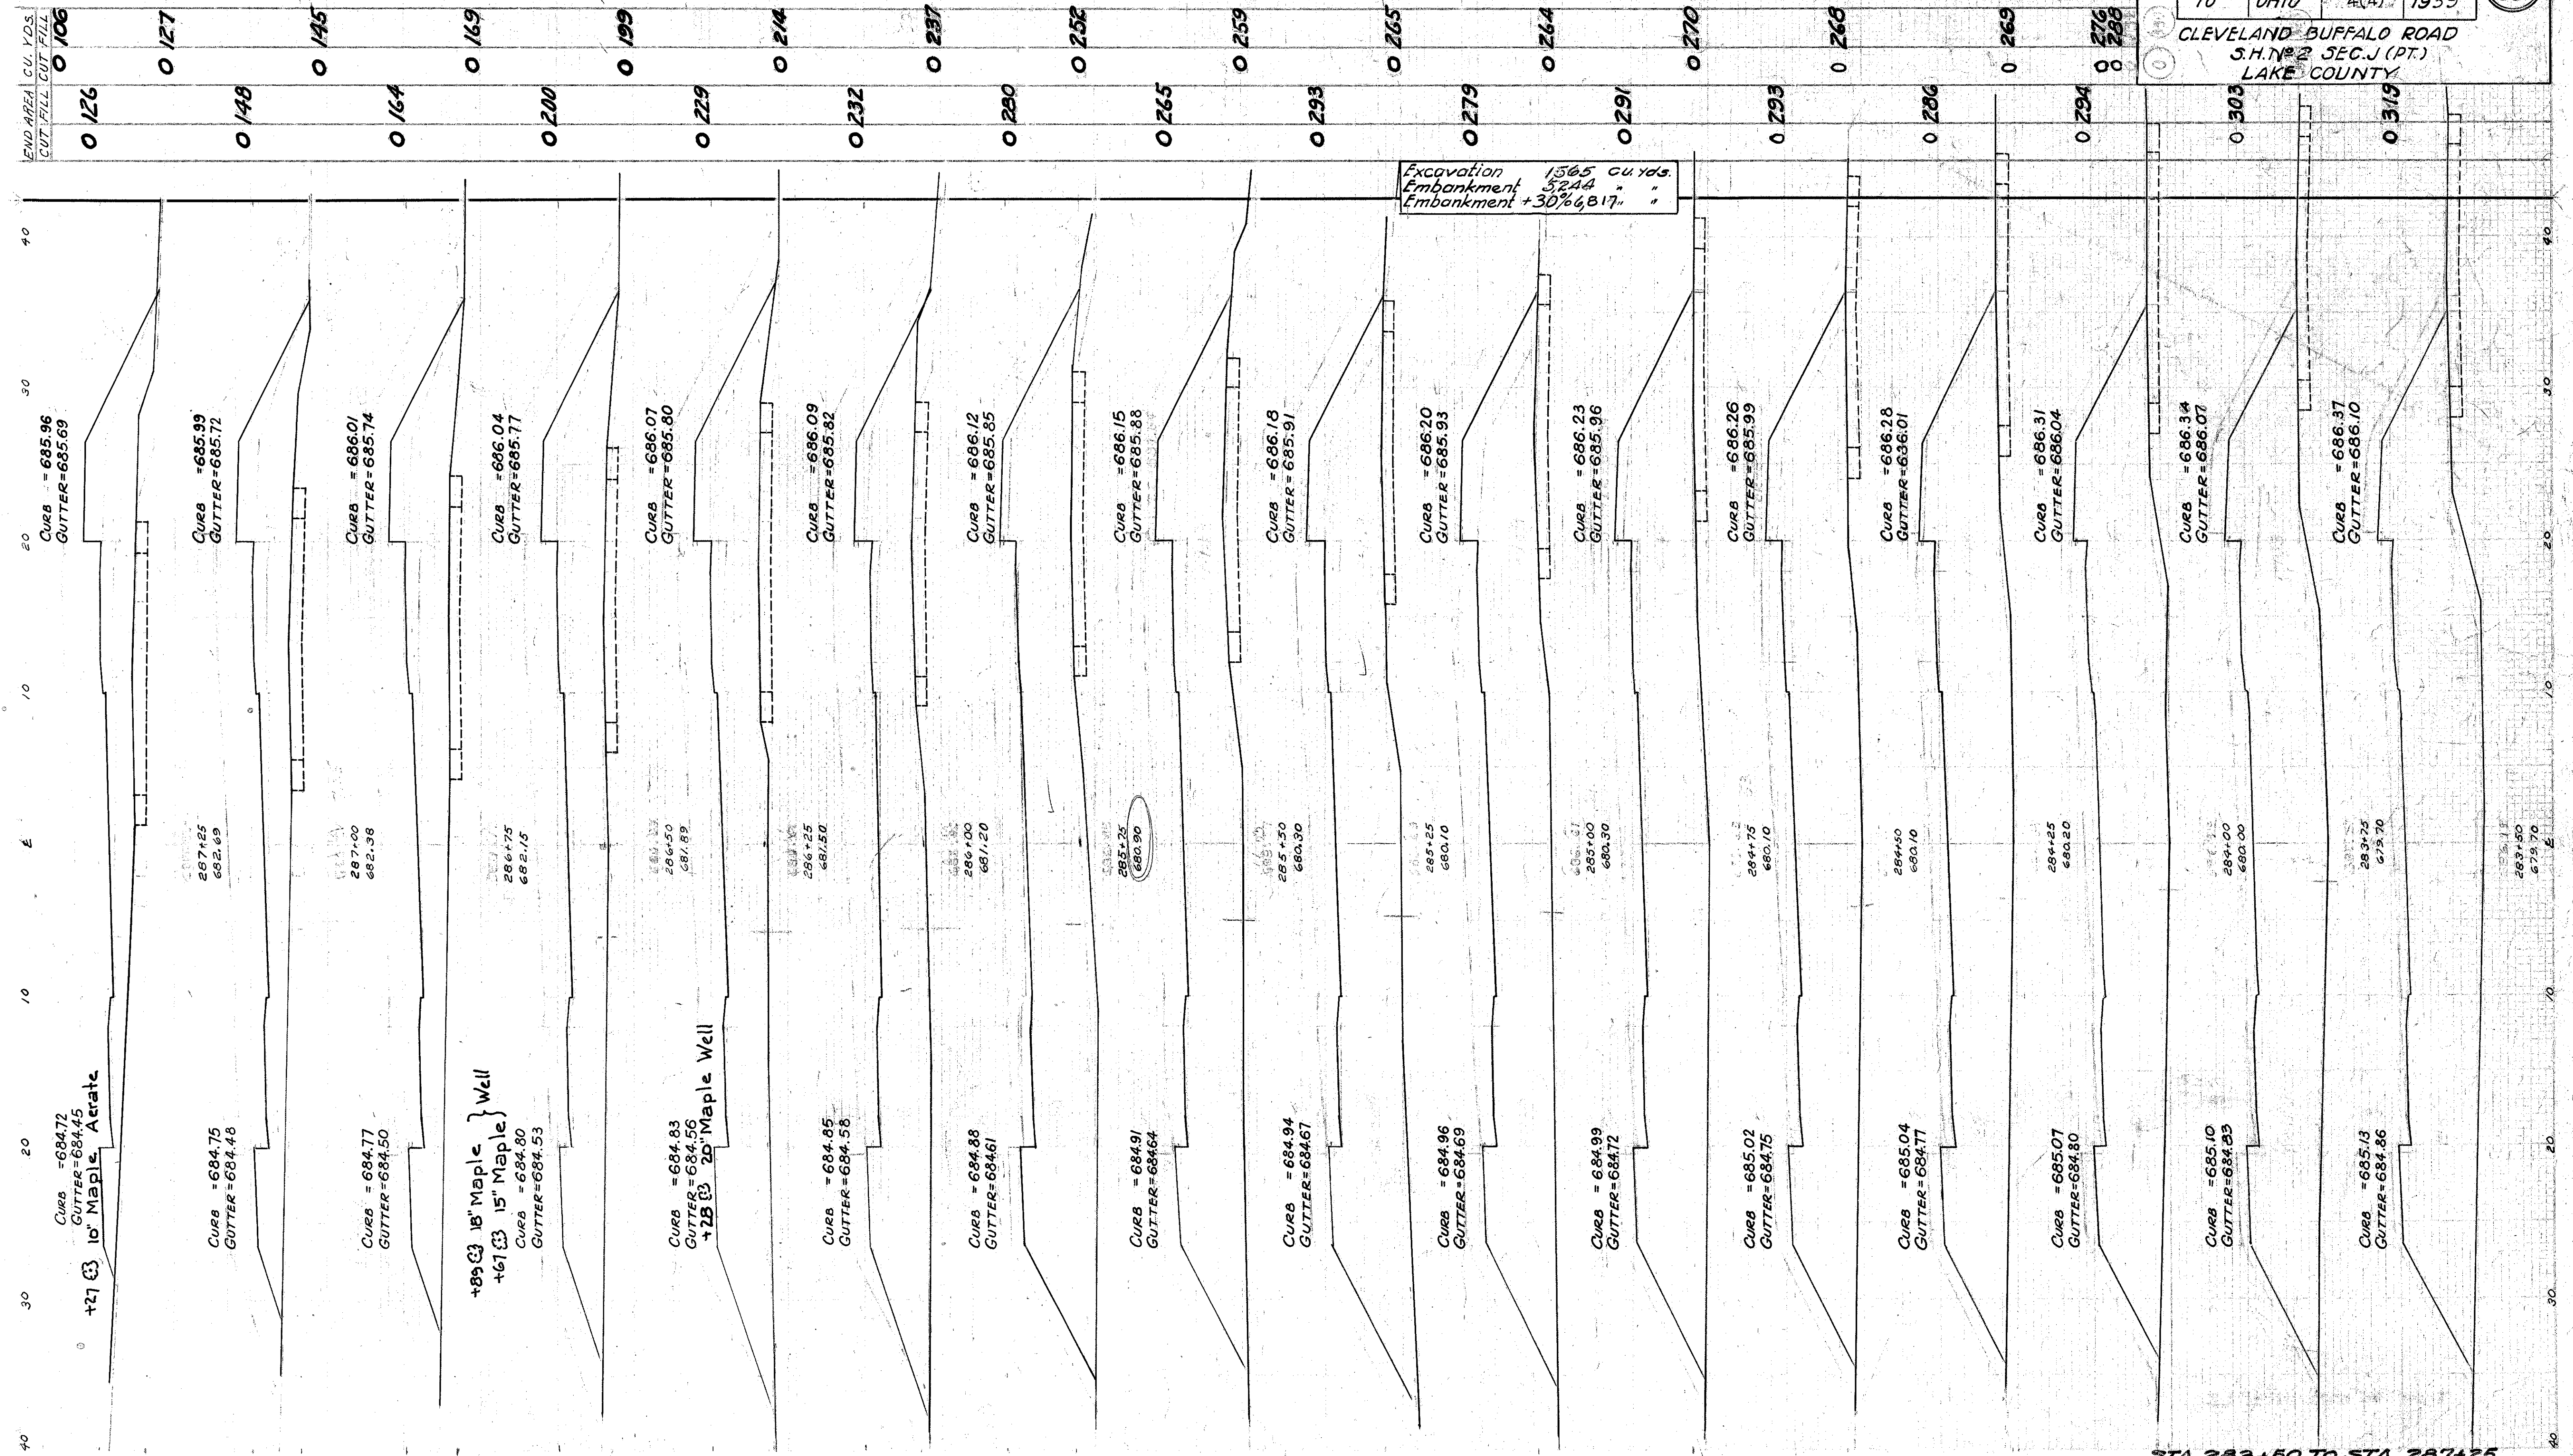

END AREA CU. YDS.  
CUT FILL CUT FILL

0 126 0 127 0 148 0 145 0 164 0 169 0 200 0 199 0 229 0 214 0 232 0 237 0 280 0 252 0 265 0 259 0 293 0 279 0 264 0 291 0 270 0 293 0 268 0 296 0 269 0 294 0 276 0 288 0 303 0 319

STA. 283+50 TO STA. 287+25