


END AREA CU. YDS. CUT FILL	CUT FILL	CU. YDS.
162 0	259 7	259 7
272 0		272 0
131 0		131 0
103 0		217 0
63 0		154 0
88 10		88 10
32 10		40 88
11 85		17 141
7 67		22 68
17 6		31 13
16 8		45 14
32 7		71 7
44 0		80 0
42 0		74 8
38 8		66 28
33 22		72 31
44 11		110 26
74 17		136 35
73 21		175 20

FED. AID DIST. NO.	STATE	FED. AID PROJECT	FISCAL YEAR
10	OHIO	4(4)	1939

CLEVELAND - BUFFALO ROAD
J.H. No. 2 SEC. J (PT.)
LAKE COUNTY

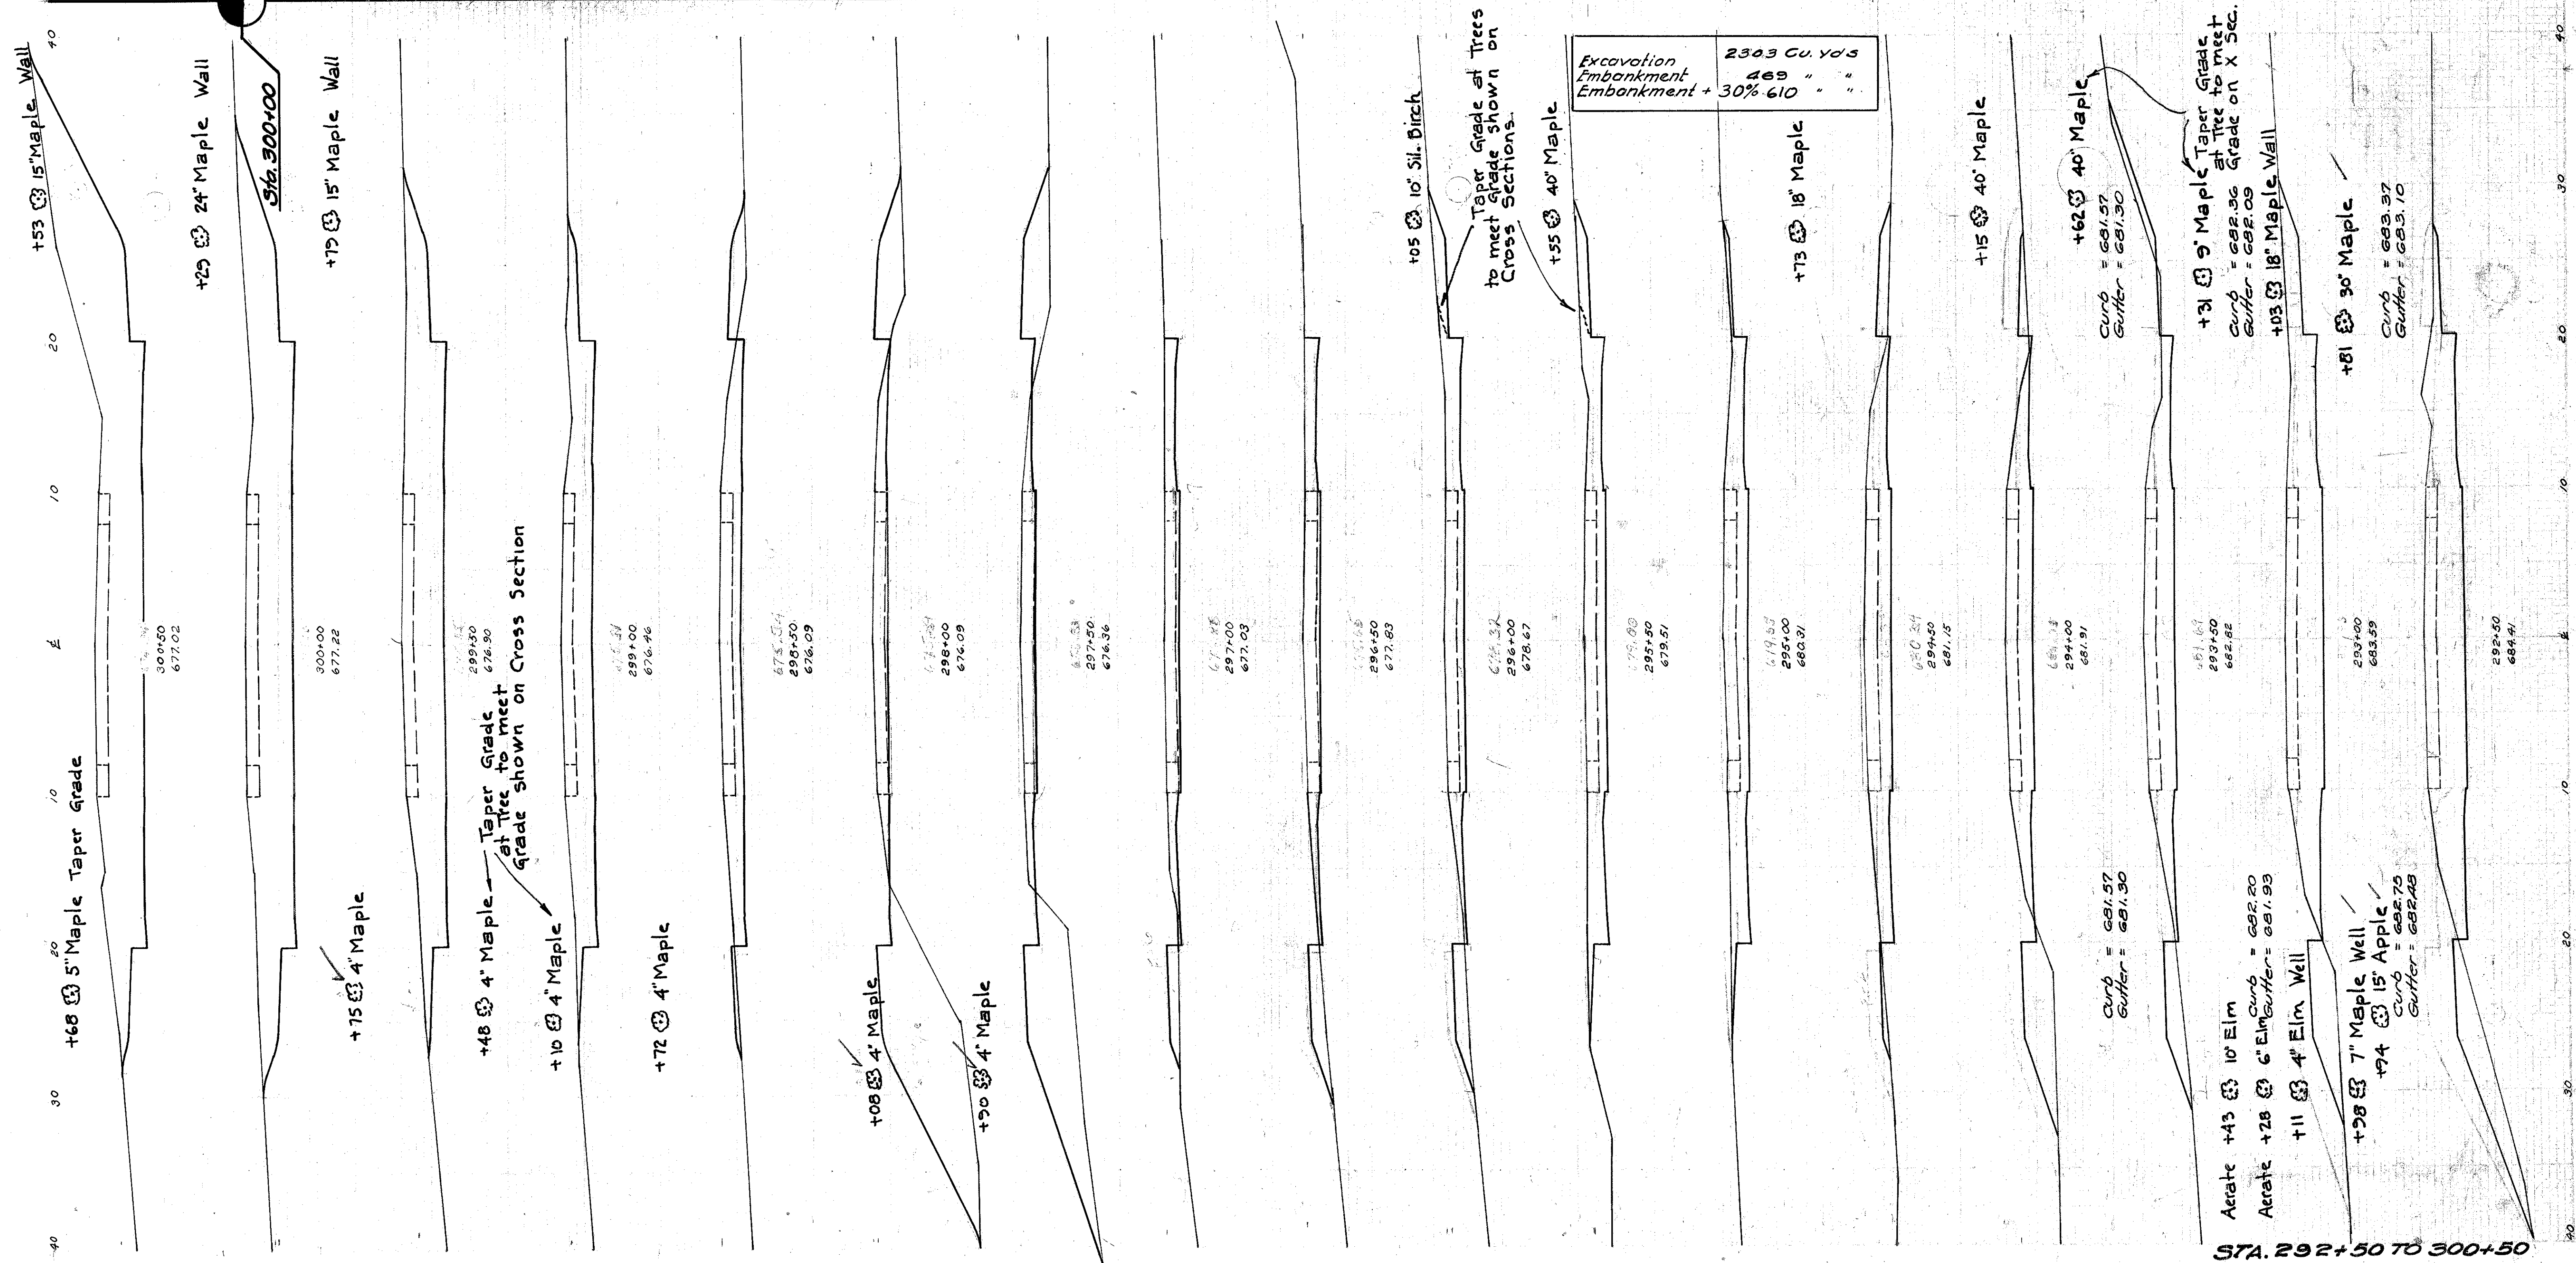

Excavation 234.3 Cu. Yds
Embankment 469 " " "
Embankment + 30% 610 " " "

STA. 292+50 TO 300+50