


70 60 50 40 30 20 10 # 10 20 30 40 50 60 70

North

South

FED. RD. DIST. NO.	STATE	FED. AID PROJECT	FISCAL YEAR	20 68
10	OHIO	A(4)	1939	

CLEVELAND-BUFFALO ROAD
S.H. No 2 SEC. 1 (PT.)
LAKE COUNTY

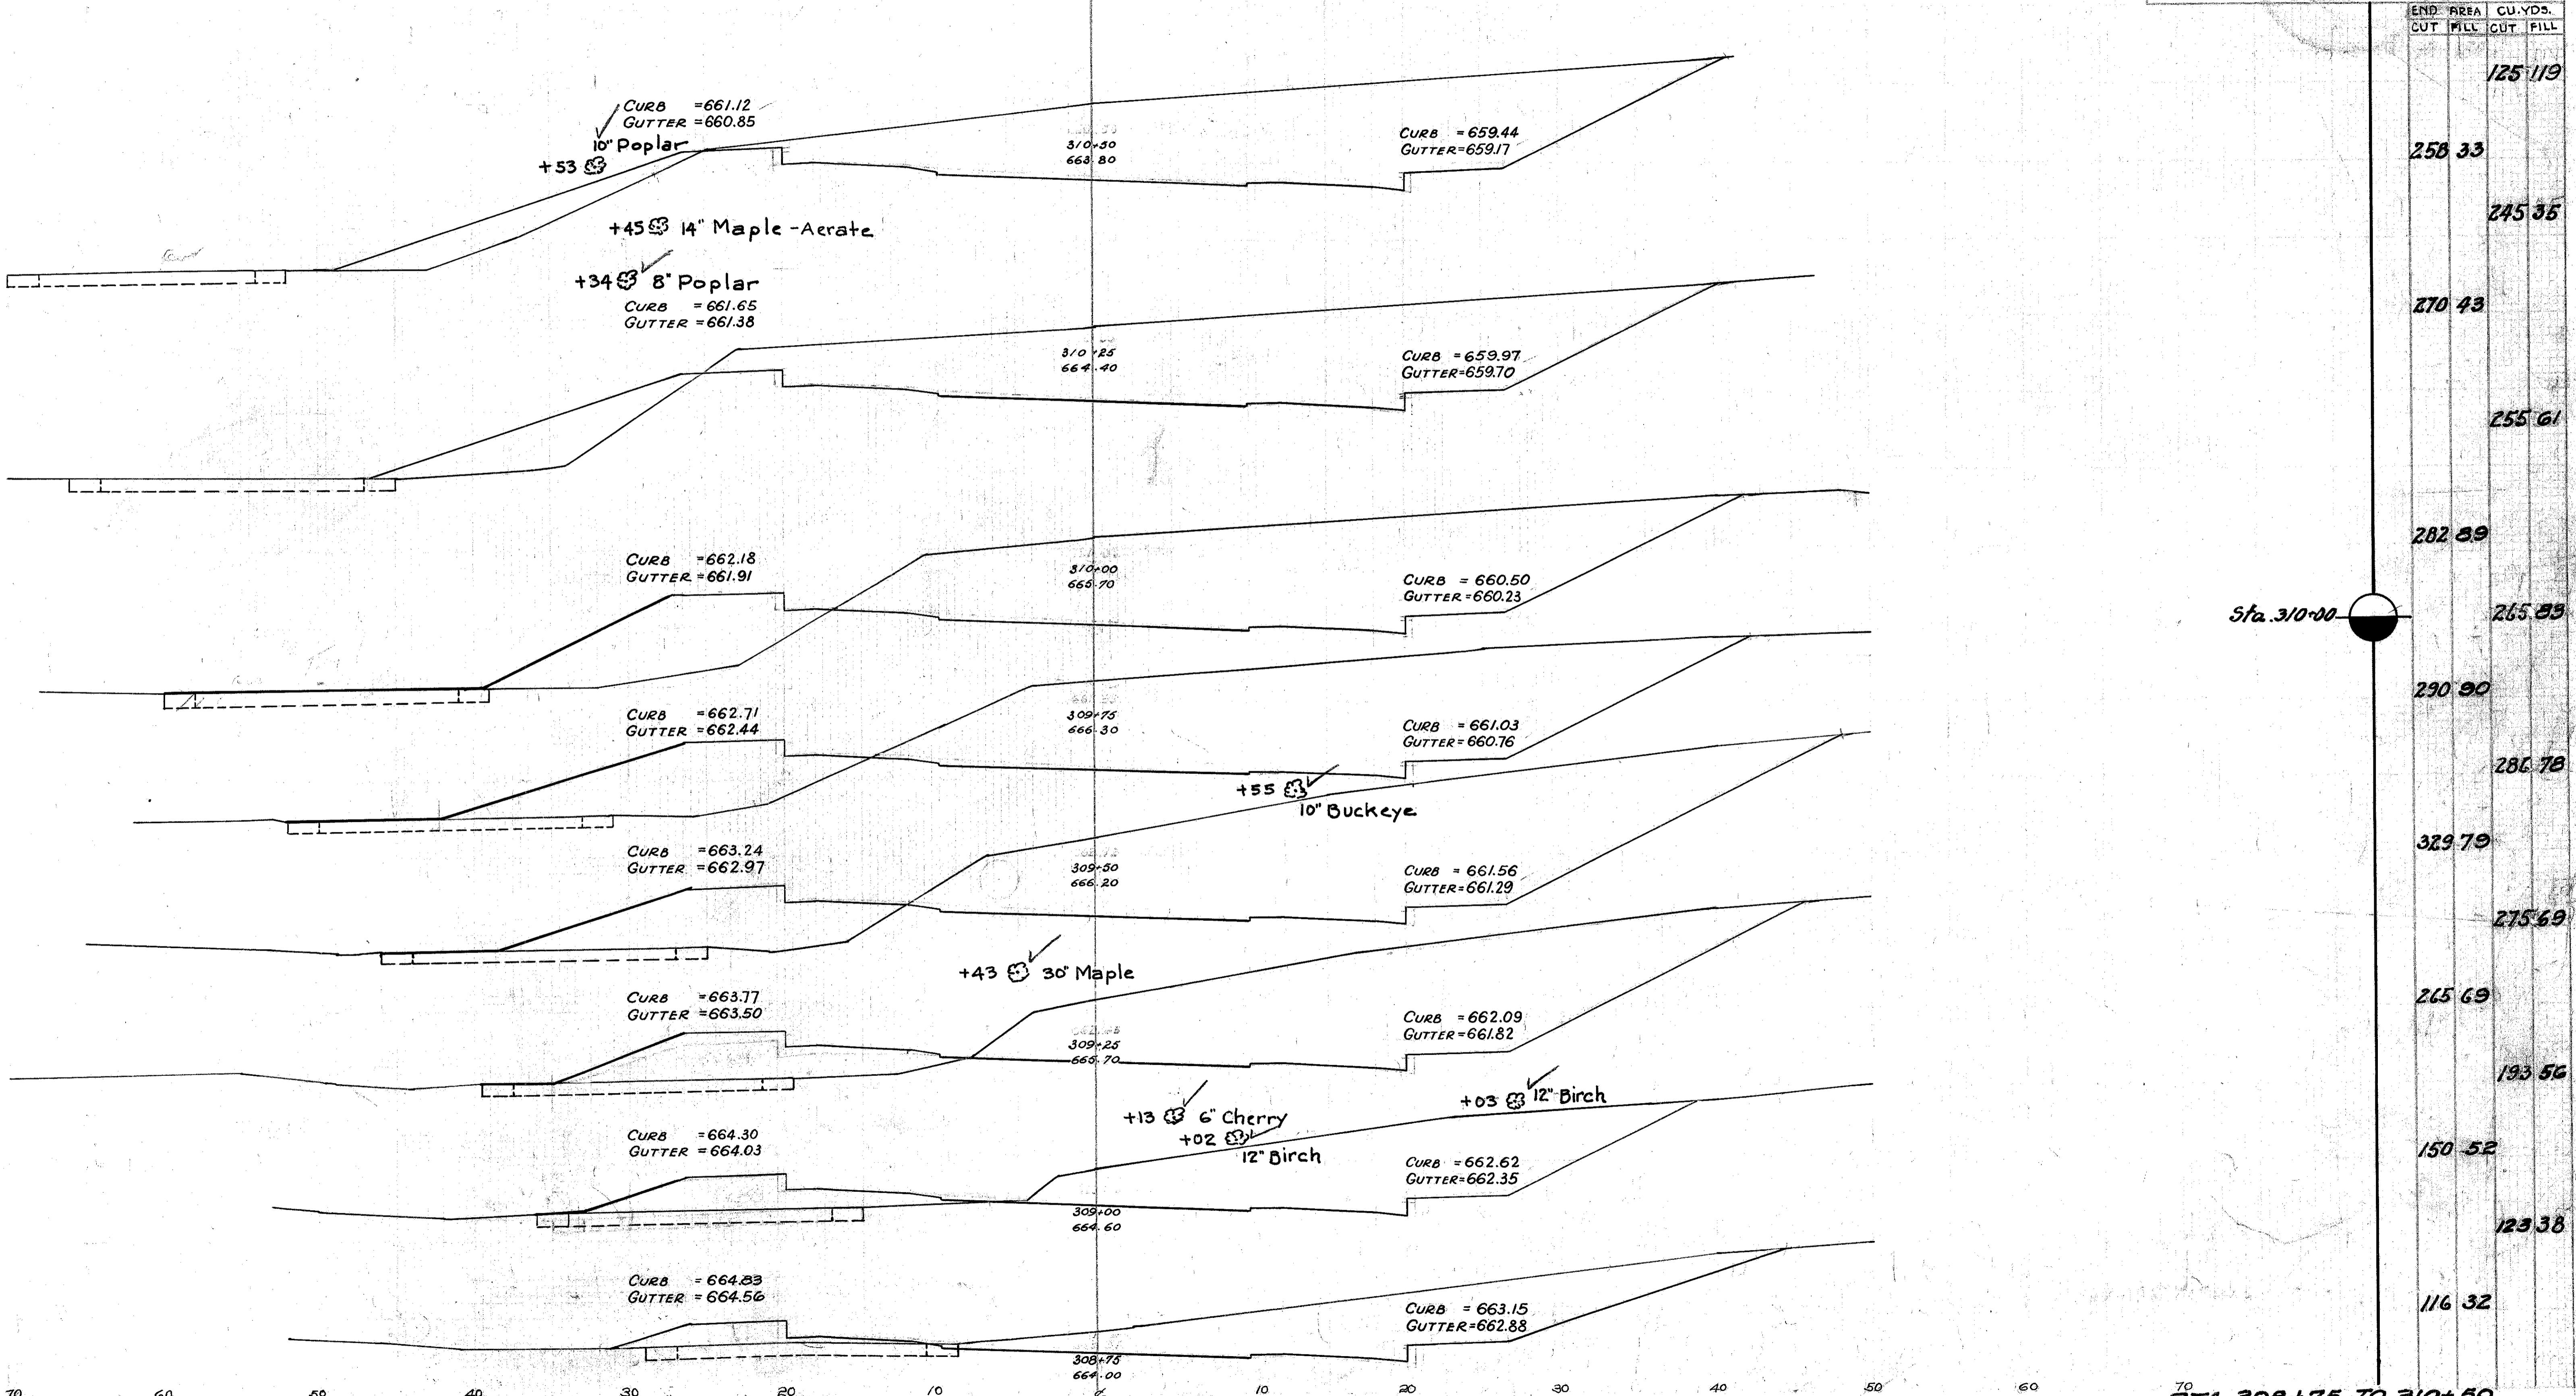

Sta. 310+00

END CUT	AREA FILL	CU. YDS.	
		CUT	FILL
		125	119
		258	33
		245	35
		270	43
		255	61
		282	89
		265	89
		290	90
		286	78
		329	79
		275	69
		265	69
		193	56
		150	52
		123	38
		116	32

70 60 50 40 30 20 10 # 10 20 30 40 50 60 70

STA. 308+75 TO 310+50