

80 70 60 50 40 30 20 10 0 10 20 30 40 50 60 70 80


North

South

FED. RD DIST. NO	STATE	FED. AID PROJECT	FISCAL YEAR	28 68
10	OHIO	4(4)	1939	

CLEVELAND-BUFFALO ROAD
S.H. NO 2 SEC. J (PT.)
LAKE COUNTY

End Area		Cu. Yds.	
Cut	Fill	Cut	Fill

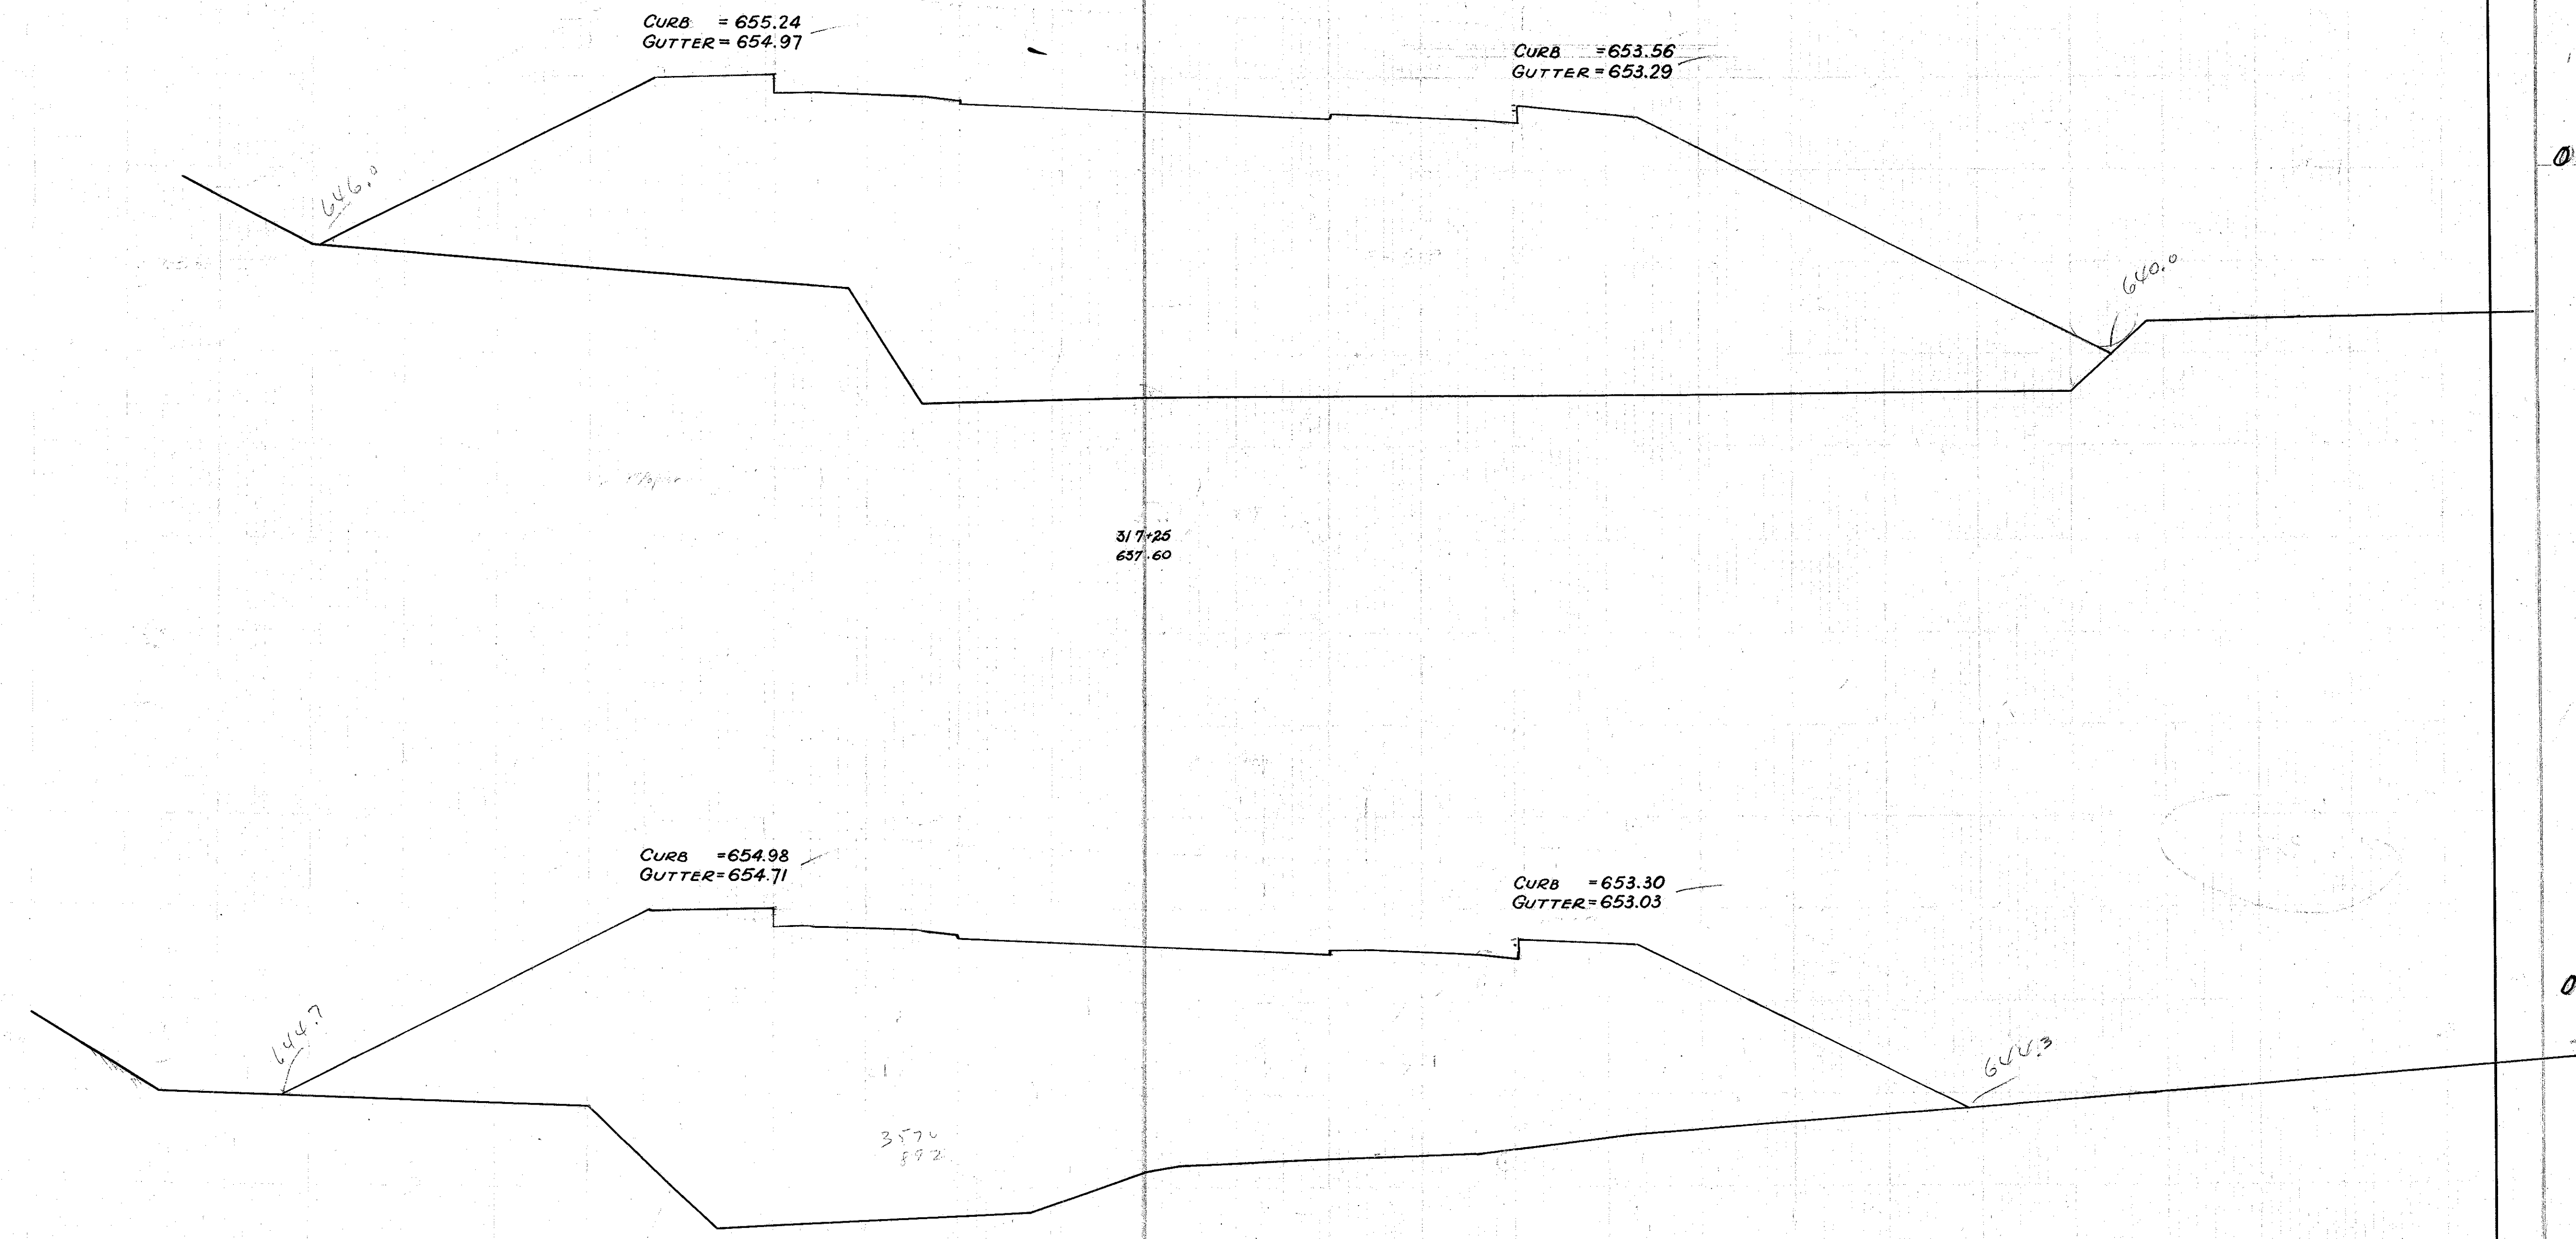

0 837

0 1051

0 902

0 898

0 819

317+25
657.60

317+00
640.80

CURB = 655.24
GUTTER = 654.97

CURB = 653.56
GUTTER = 653.29

CURB = 654.98
GUTTER = 654.71

CURB = 653.30
GUTTER = 653.03

646.0

640.0

644.7

640.3

3570
892

317+00 to 317+25 STA. 317+00 TO STA. 317+25

80 70 60 50 40 30 20 10 0 10 20 30 40 50 60 70 80