


FED. RD. DIST. NO.	STATE	FED. AID PROJECT	FISCAL YEAR
10	OHIO	4(4)	1939

CLEVELAND - BUFFALO ROAD
 S.H. 2 SEC. J (PT.)
 LAKE COUNTY

34
68

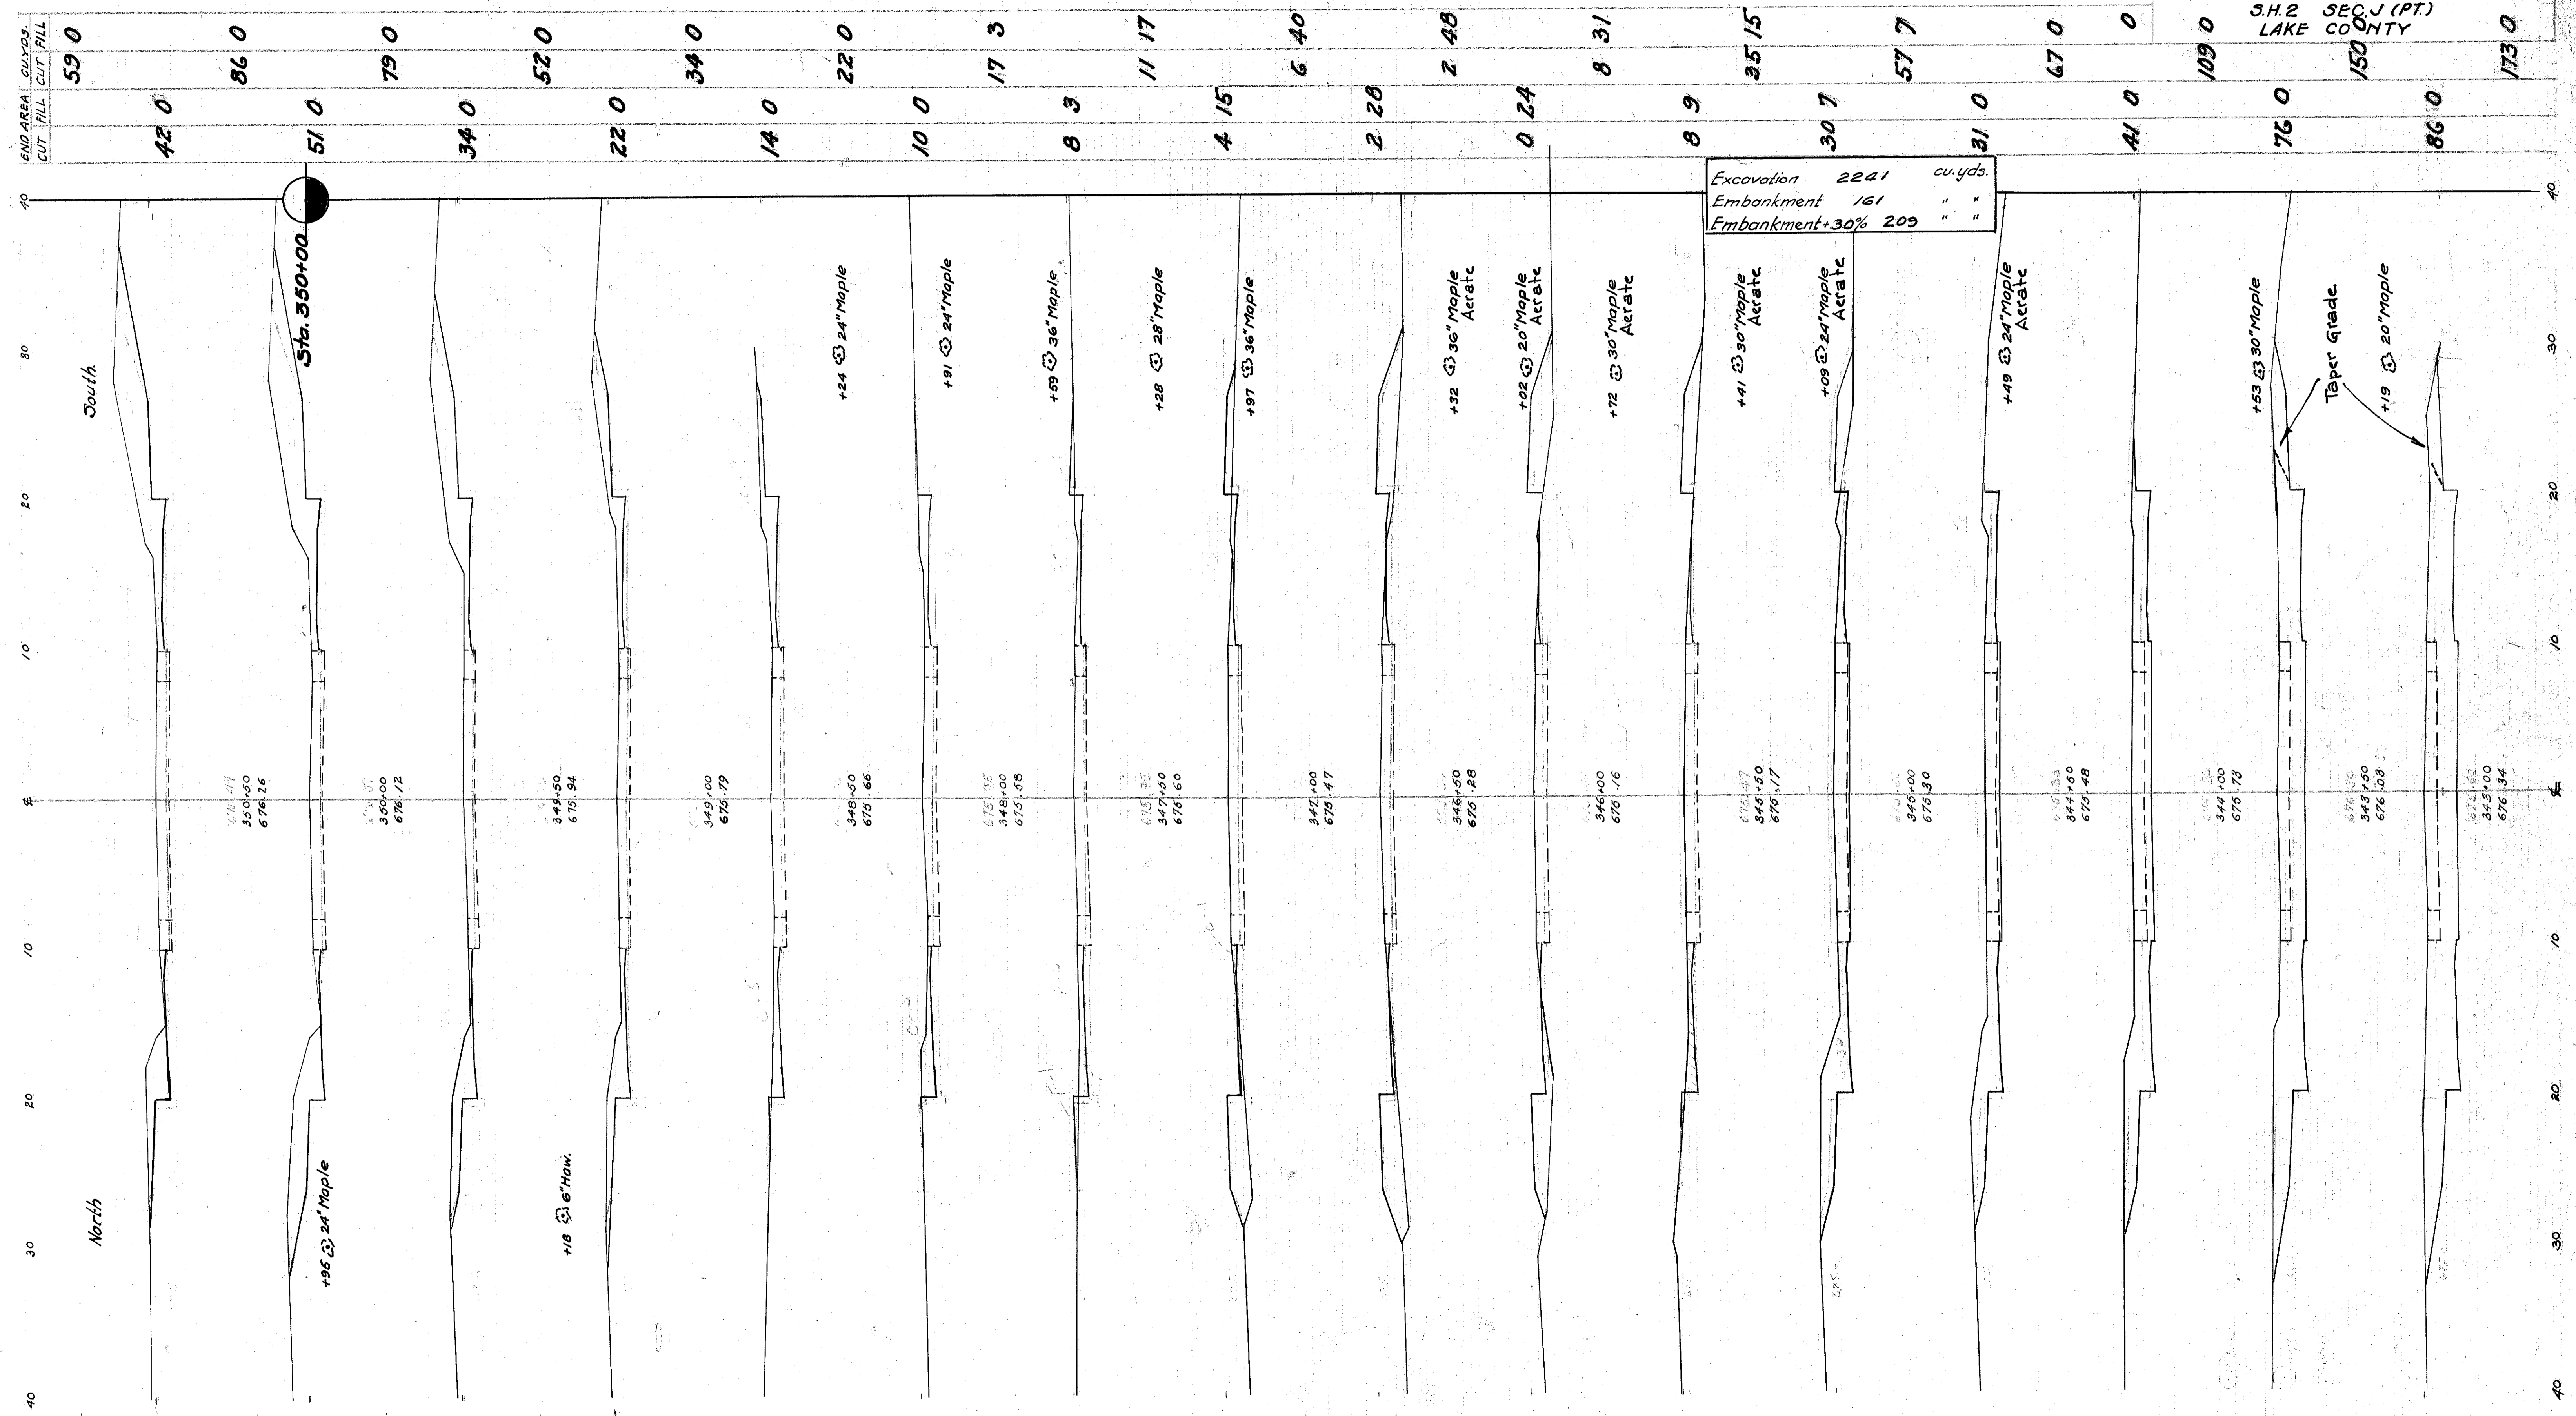

END AREA
CUT FILL CUT FILL

40 30 20 10 0 10 20 30 40

59 0 42 0 86 0 79 0 52 0 34 0 22 0 14 0 22 0 10 0 17 3 8 3 11 17 4 15 6 40 2 28 2 48 0 24 8 31 8 9 35 15 30 7 57 7 31 0 41 0 76 0 86 0 109 0 150 0 173 0

STA. 343+00 TO 350+50