


FED. RD. DIST. NO.	STATE	FED. AID PROJECT	FISCAL YEAR
10	OHIO	4(4)	1939

CLEVELAND-BUFFALO ROAD
S.H. NO 2 SEC J (PT.)
LAKE COUNTY

35
68

END AREA	C.U.YDS.	CUT	FILL	CUT	FILL
25	0			40	1
18	1			36	3
21	2			30	8
11	6			18	16
8	11			16	21
9	11			16	13
8	4			14	7
7	3			16	7
10	4			15	7
6	3			16	6
11	3			19	8
9	5			16	11
8	7			12	16
5	10			14	12
				29	3
10	3				
21	0				

Excavation 591 cu.yds.
Embankment 159 " "
Embankment+30% 181 " "

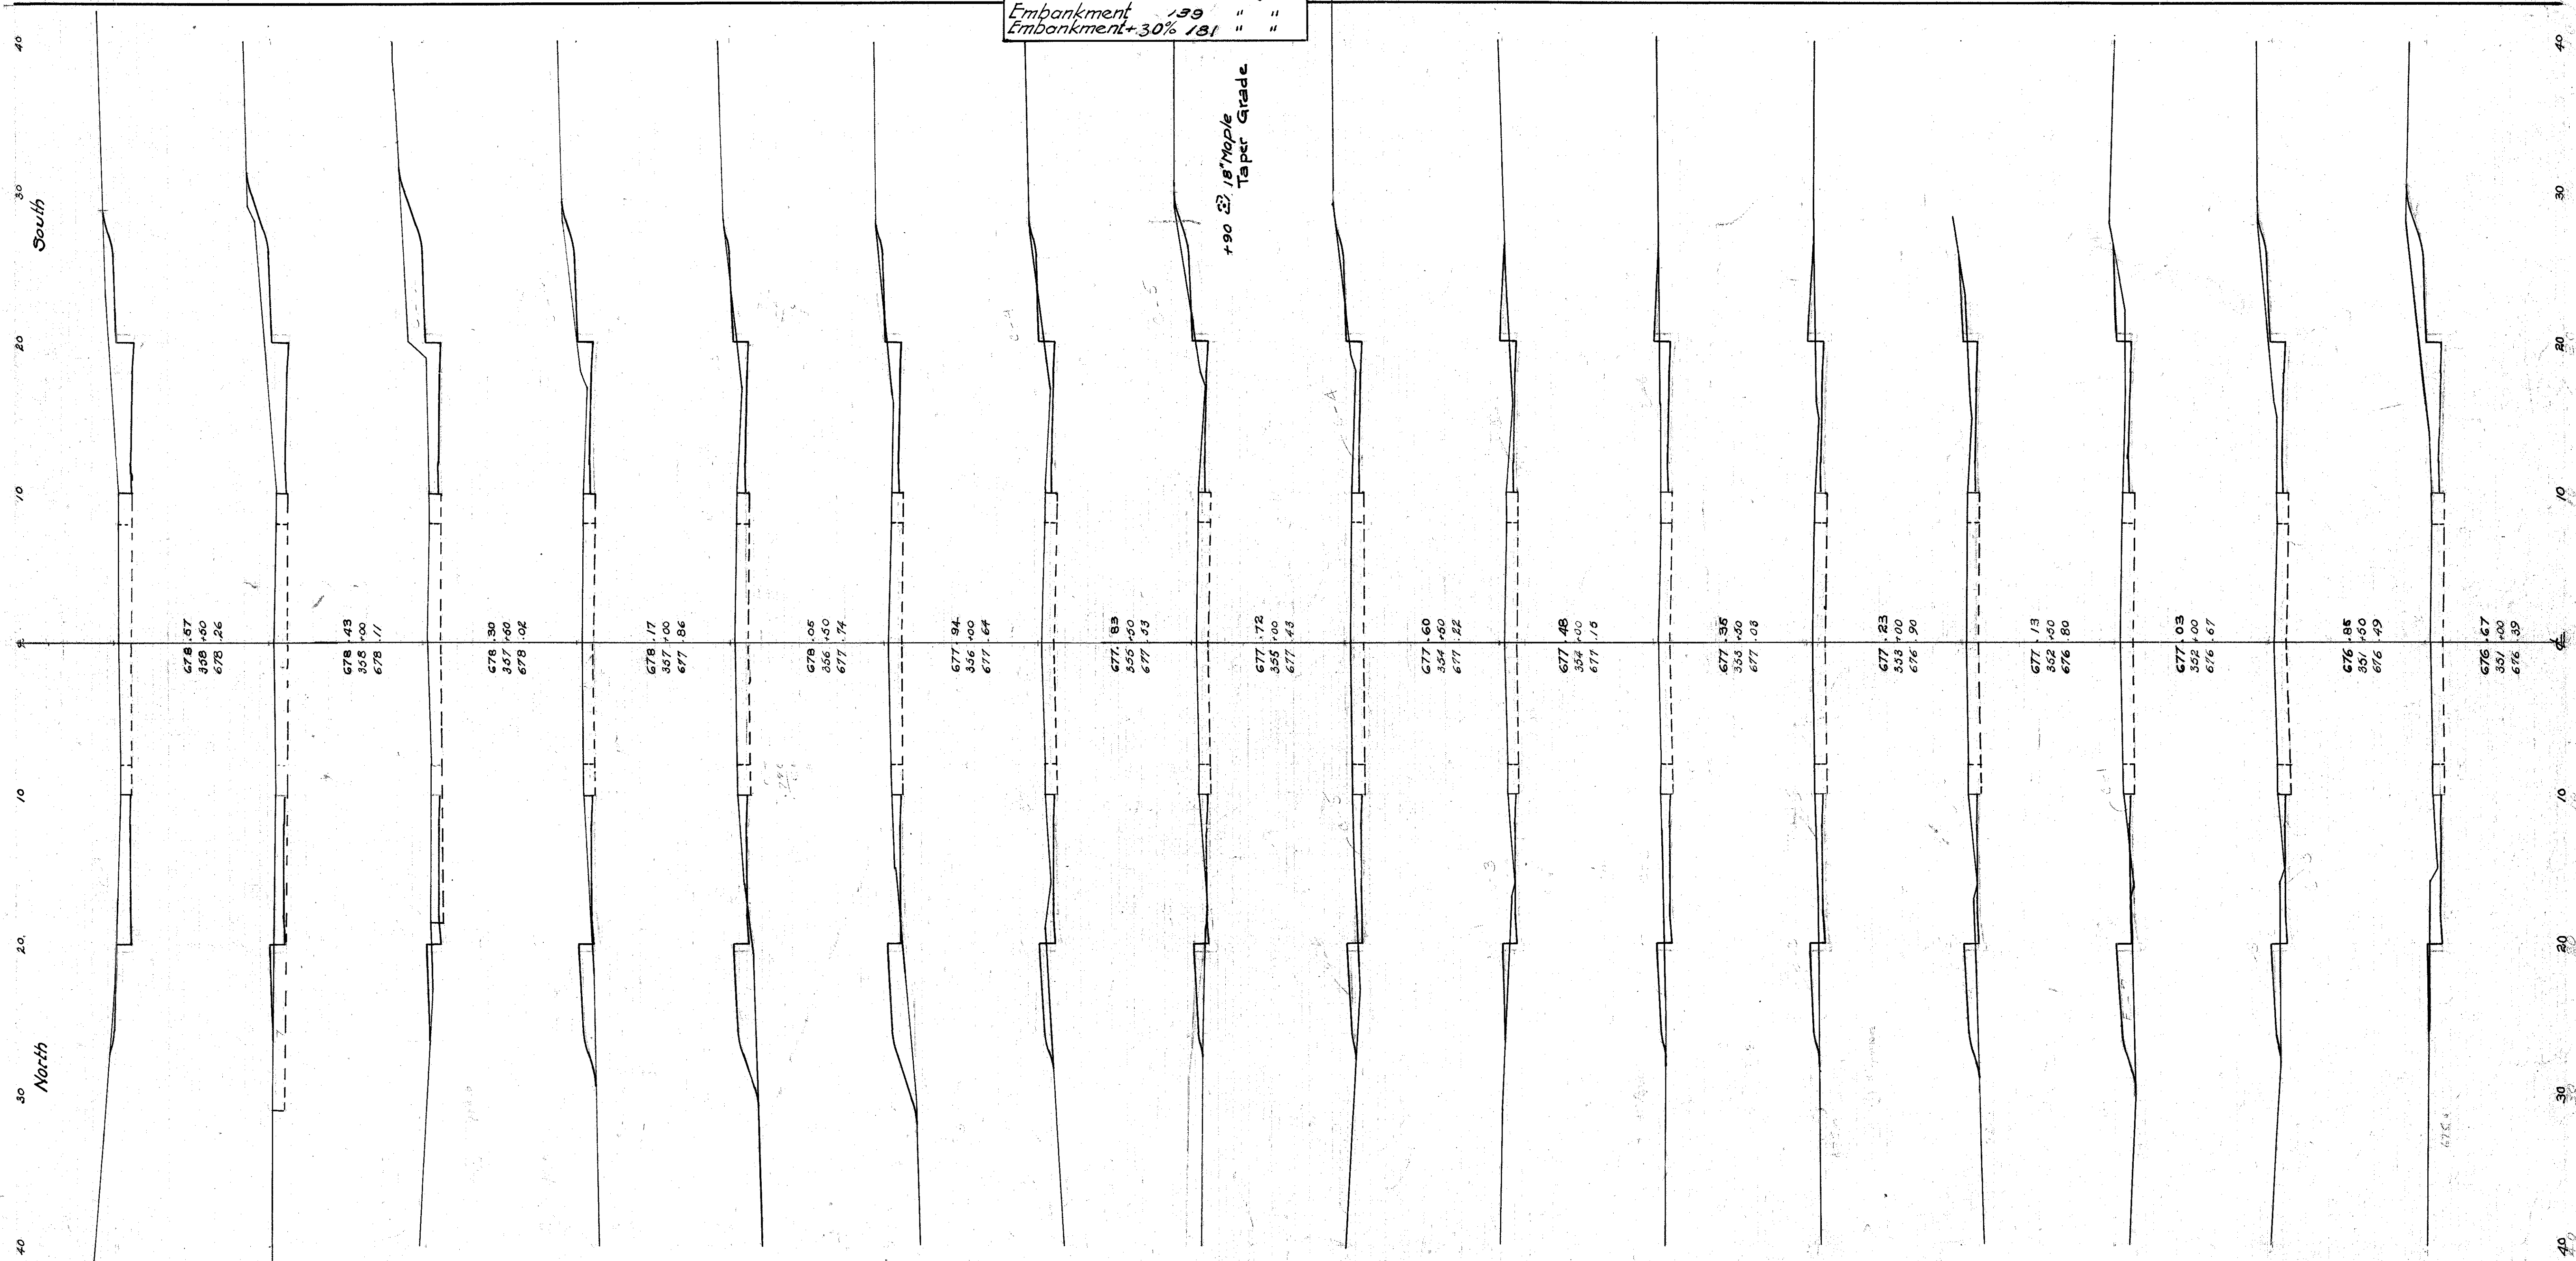

STA. 351+00 TO STA. 358+50