


FED. RD DIST. No	STATE	FED. AID PROJECT	FISCAL YEAR
10	OHIO	A(4)	1939

(37/68)

CLEVELAND - BUFFALO ROAD  
S.H. No 2 SEC. J (PT.)  
LAKE COUNTY

End Area Cut	Area Fill	Cut	Fill	Cut	Fill
47 0	100 0	61 0	97 0	43 0	53 2
14 2	20 12	7 11	16 17	10 7	19 18
10 12	27 18	19 7	40 15	24 9	42 17
21 9	38 13	20 5	25 12	7 8	13 19
6 12	15 18	10 7	22 7	14 0	52
	42 0				

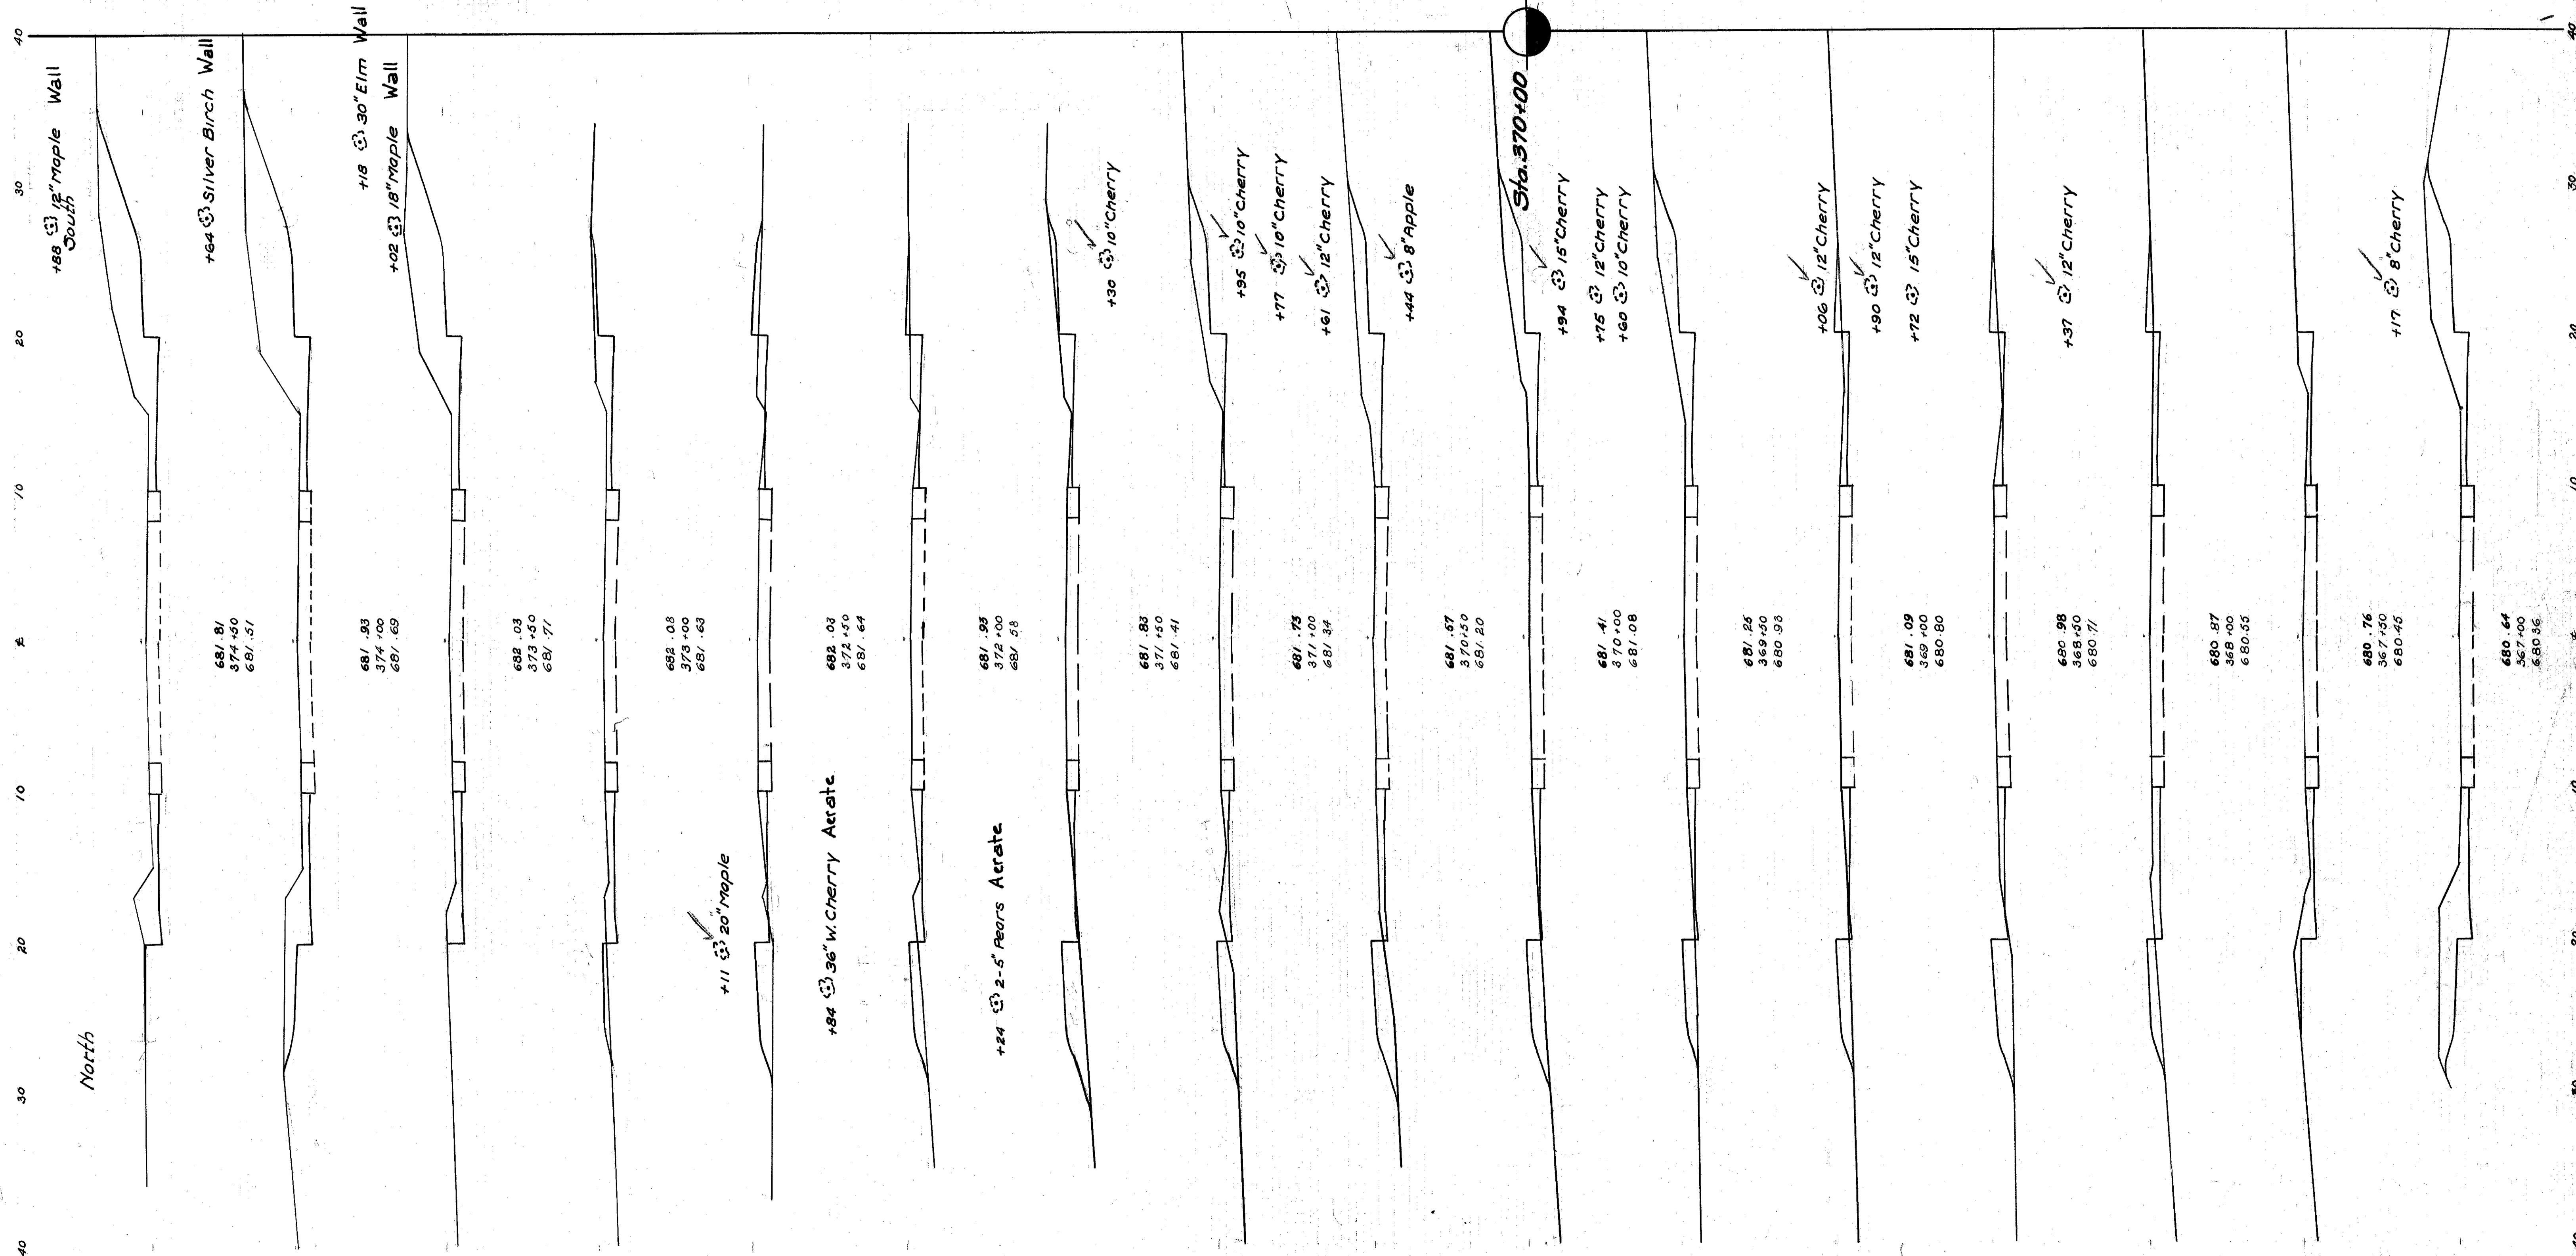

STA. 367+00 TO STA. 374+50