


|                   |       |                  |             |
|-------------------|-------|------------------|-------------|
| FED. RD DIST. NO. | STATE | FED. AID PROJECT | FISCAL YEAR |
| 10                | OHIO  | 4(4)             | 1939        |

38  
68

CLEVELAND-BUFFALO ROAD  
S.H. NO. 2 SEC. J (PT.)  
LAKE COUNTY

|      |       |       |       |       |       |       |       |      |       |       |       |       |       |       |      |
|------|-------|-------|-------|-------|-------|-------|-------|------|-------|-------|-------|-------|-------|-------|------|
| 29 5 | 27 25 | 19 35 | 14 33 | 10 51 | 16 45 | 20 28 | 17 40 | 9 59 | 13 50 | 16 39 | 16 29 | 19 33 | 22 33 | 32 16 | 63 4 |
| 20 1 | 9 26  | 11 12 | 4 23  | 6 32  | 11 16 | 10 14 | 8 29  | 4 34 | 5 29  | 9 25  | 8 17  | 9 14  | 11 21 | 13 13 | 21 4 |

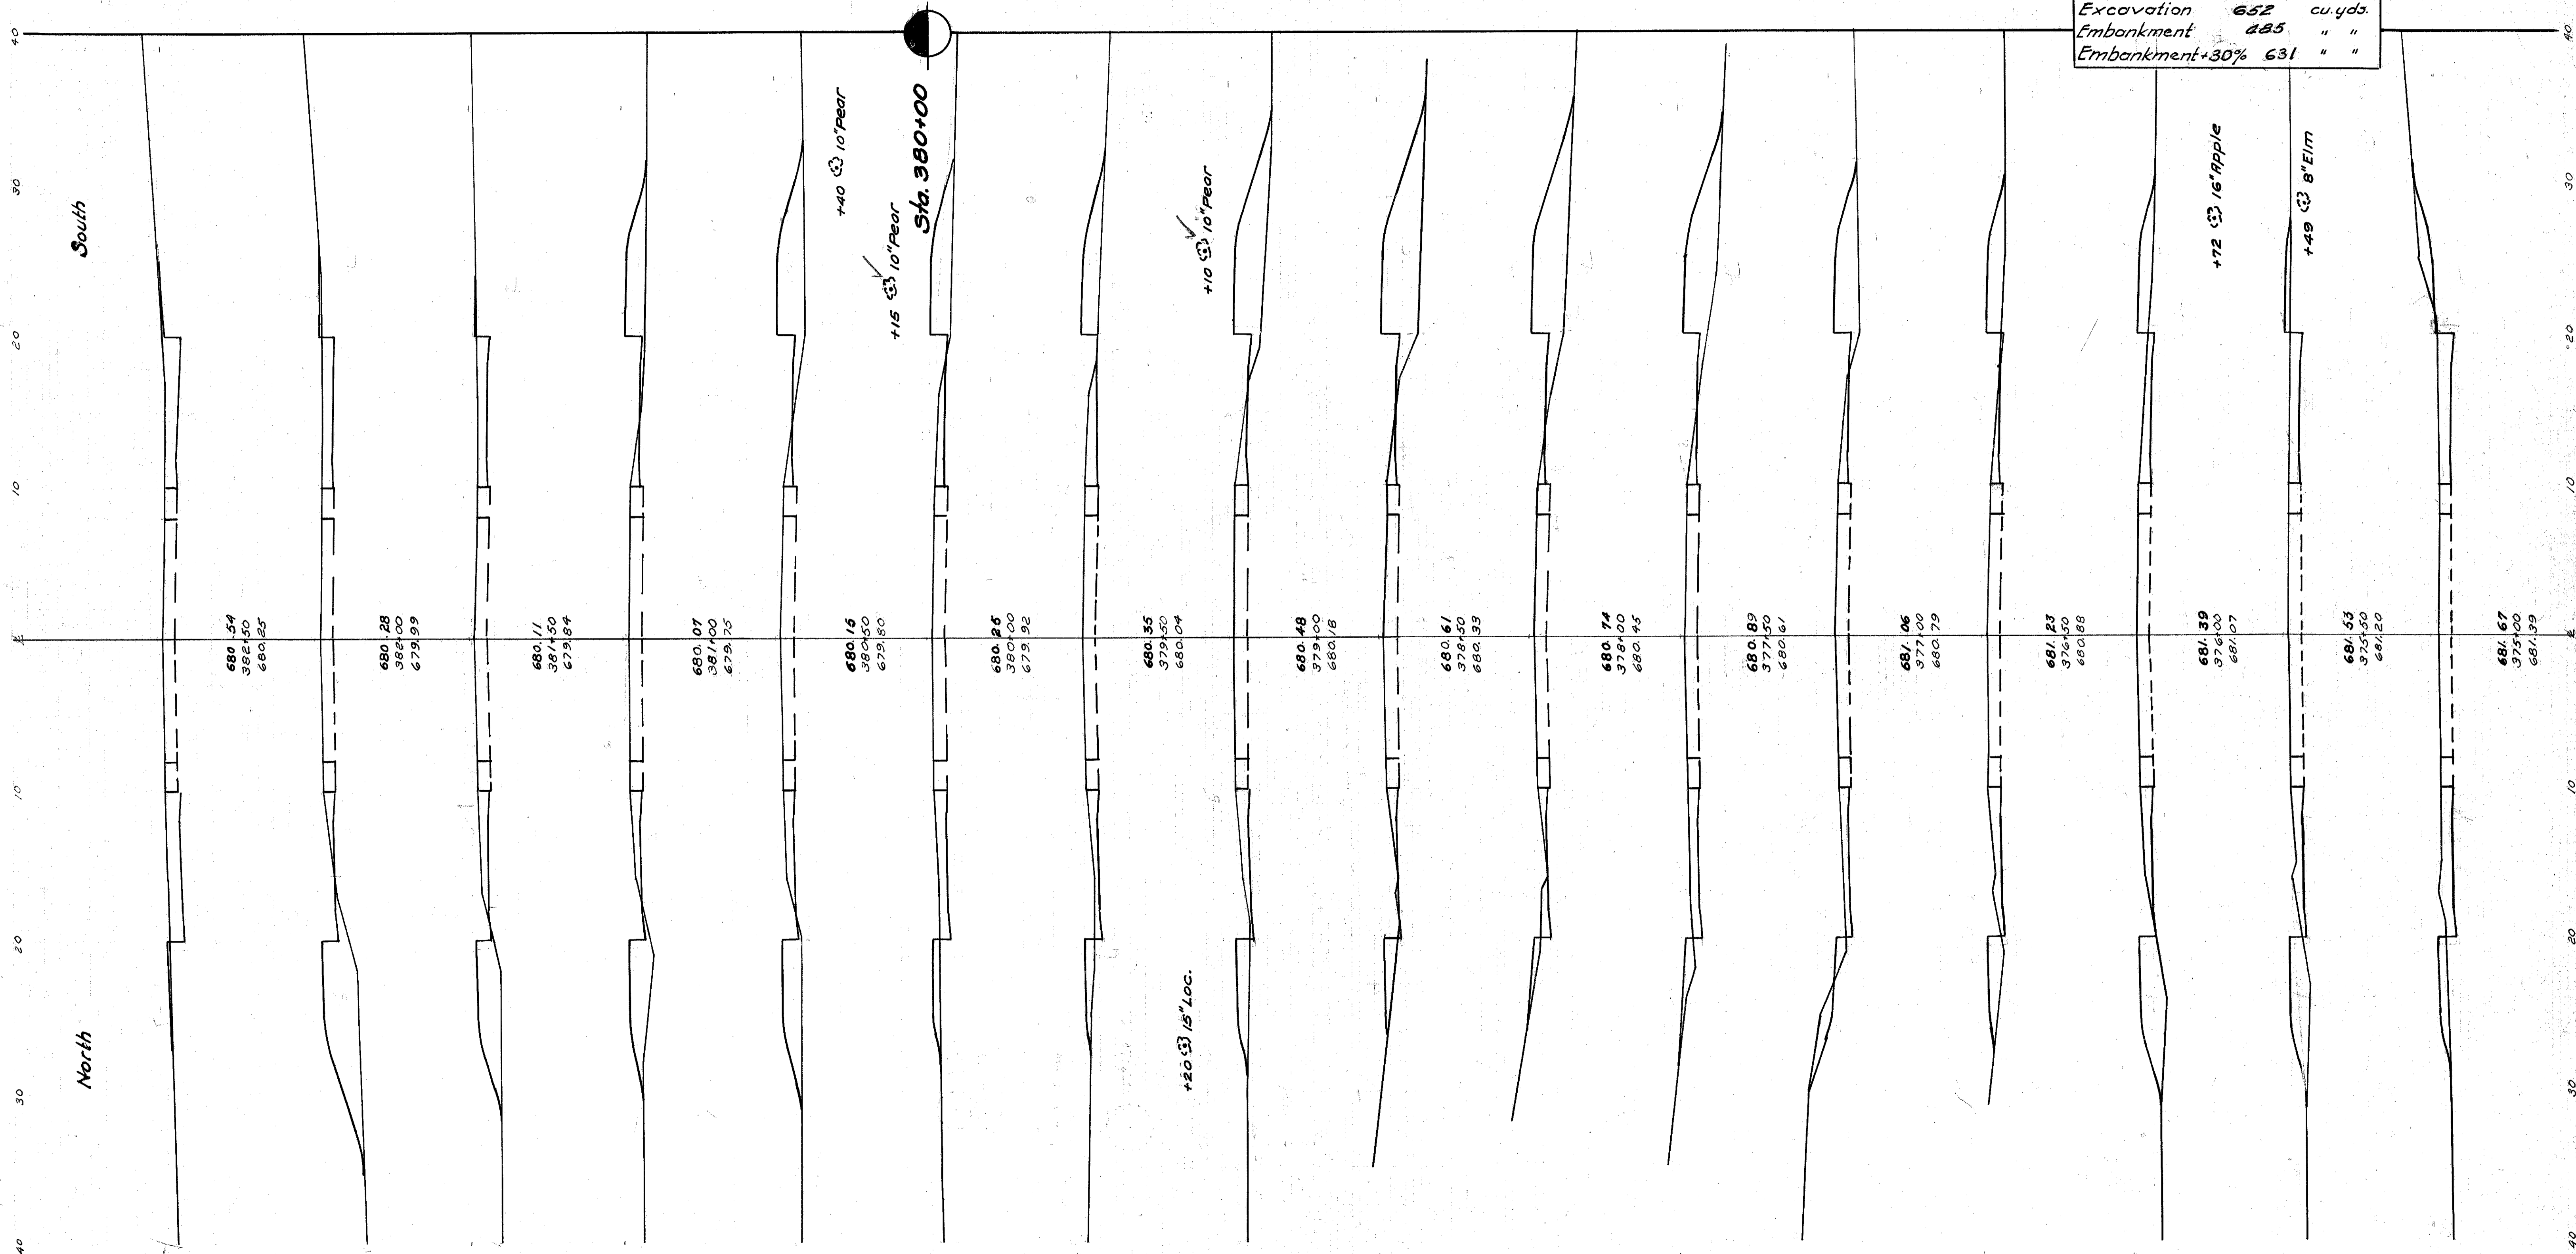

Excavation 652 cu. yds.  
Embankment 485 " "  
Embankment+30% 631 " "

40  
30  
20  
10  
0  
10  
20  
30  
40

South

North

Sta. 380+00

+10' 10" Pear

+15' 10" Pear

+20' 15" Loc.

+10' 10" Pear

+12' 16" Apple

+49' 8" Elm

680.54  
382.50  
680.25

680.28  
381.00  
679.99

680.11  
381.50  
679.84

680.07  
381.00  
679.75

680.16  
380.50  
679.50

680.26  
380.00  
679.92

680.35  
379.50  
680.04

680.48  
379.00  
680.18

680.61  
378.50  
680.33

680.74  
378.00  
680.45

680.89  
377.50  
680.61

681.06  
377.00  
680.79

681.23  
376.50  
680.88

681.39  
376.00  
681.07

681.53  
375.50  
681.20

681.67  
375.00  
681.39