


END AREA CU.YDS.		FED. RD. DIST. NO. 10				STATE OHIO		FED. AID PROJECT 4(4)		FISCAL YEAR 1939	
CUT	FILL	36	63	48	110	26	113	26	114	39	102
		14	55	12	67	16	56	26	54	31	61
		18	33	13	39	12	33	15	47	28	68
		29	67	25	74	23	67	40	07	52	93
		44	44	27	22	10	9	20	13	21	9
		11	5	11	4						

FED. RD. DIST. NO.	STATE	FED. AID PROJECT	FISCAL YEAR
10	OHIO	4(4)	1939

CLEVELAND - BUFFALO ROAD  
S.H. NO. 2 SEC. J (PT.)  
LAKE COUNTY

39  
68

Excavation 586 cu.yds.  
Embankment 1213 " "  
Embankment+30% 1577 " "

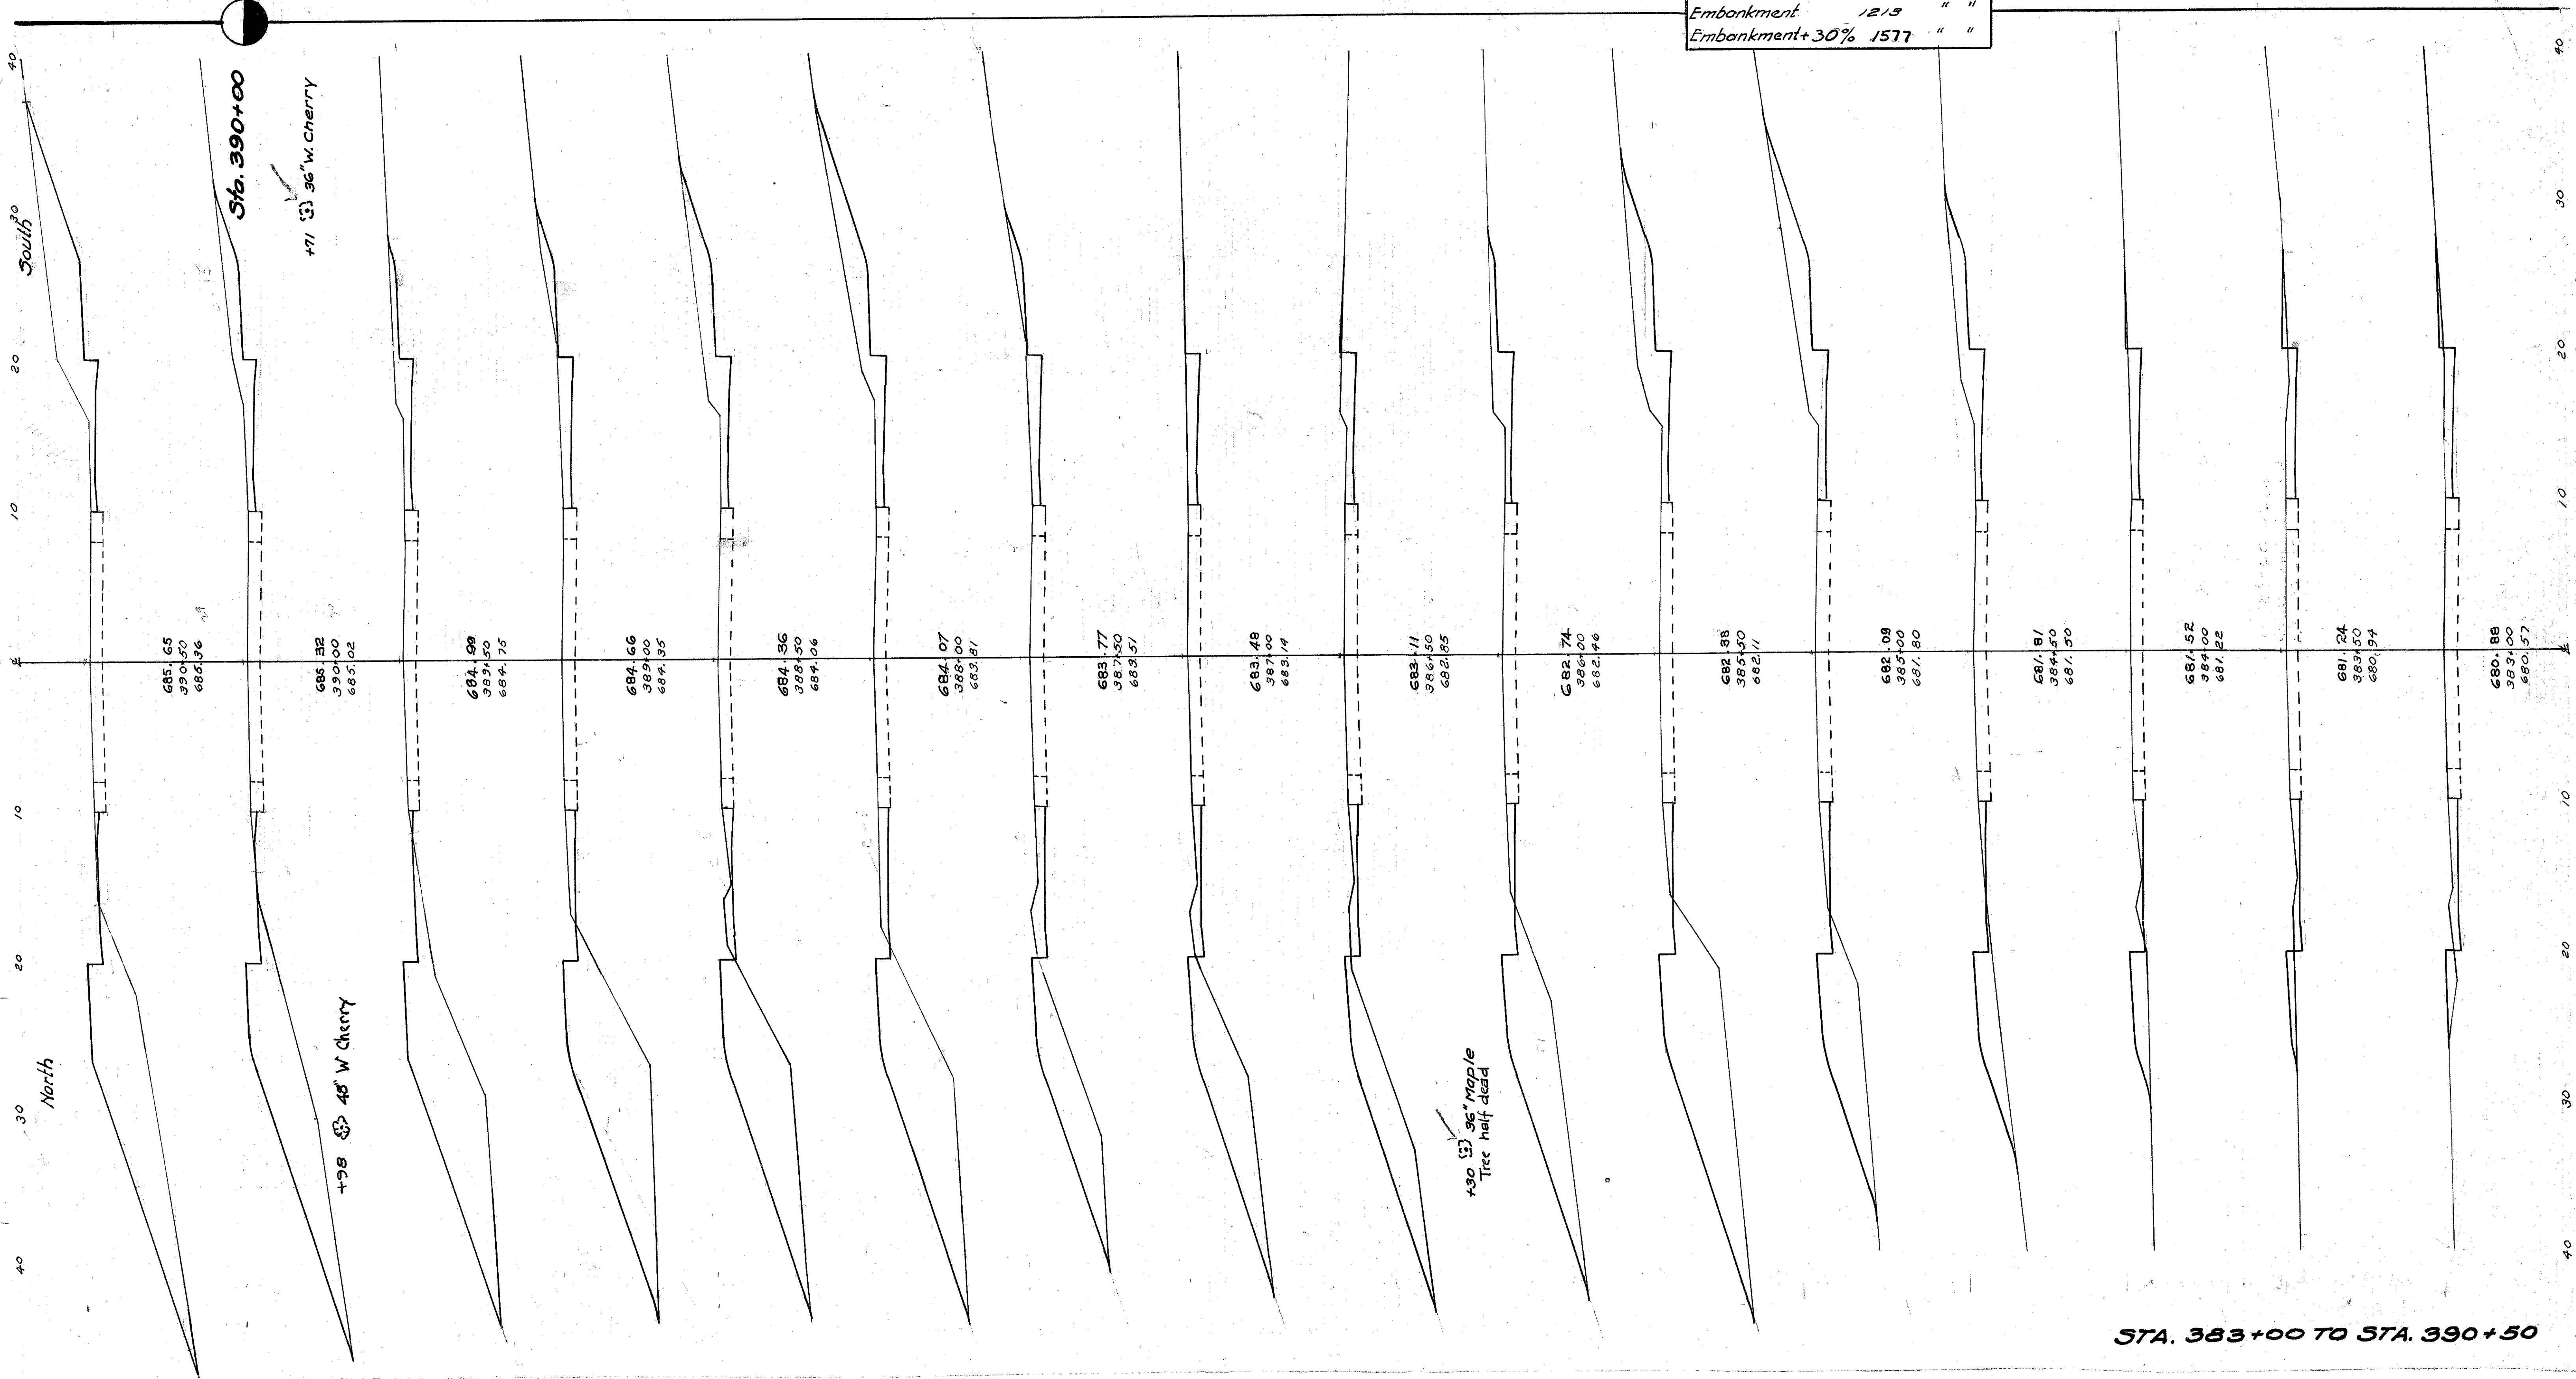

STA. 383+00 TO STA. 390+50