


FED. RD. DIST. NO.	STATE	FED. AID PROJECT	FISCAL YEAR
10	OHIO	4(4)	1939

40
68

CLEVELAND - BUFFALO ROAD
S.H. NO 2 SEC. J (RT.)
LAKE COUNTY

END AREA - CU. YDS.	57 59	24 37	30 70	8 38	5 45	3 58	6 66	11 112	6 55	14 101	9 54	17 103	9 57	20 57	12 4	23 13	13 10	26 76	15 72	43 147	31 87	46 138	18 62	40 70	72 18	120 26	25 13	52 6	77 22	105 79
CUT/FILL/CUT/FILL																														

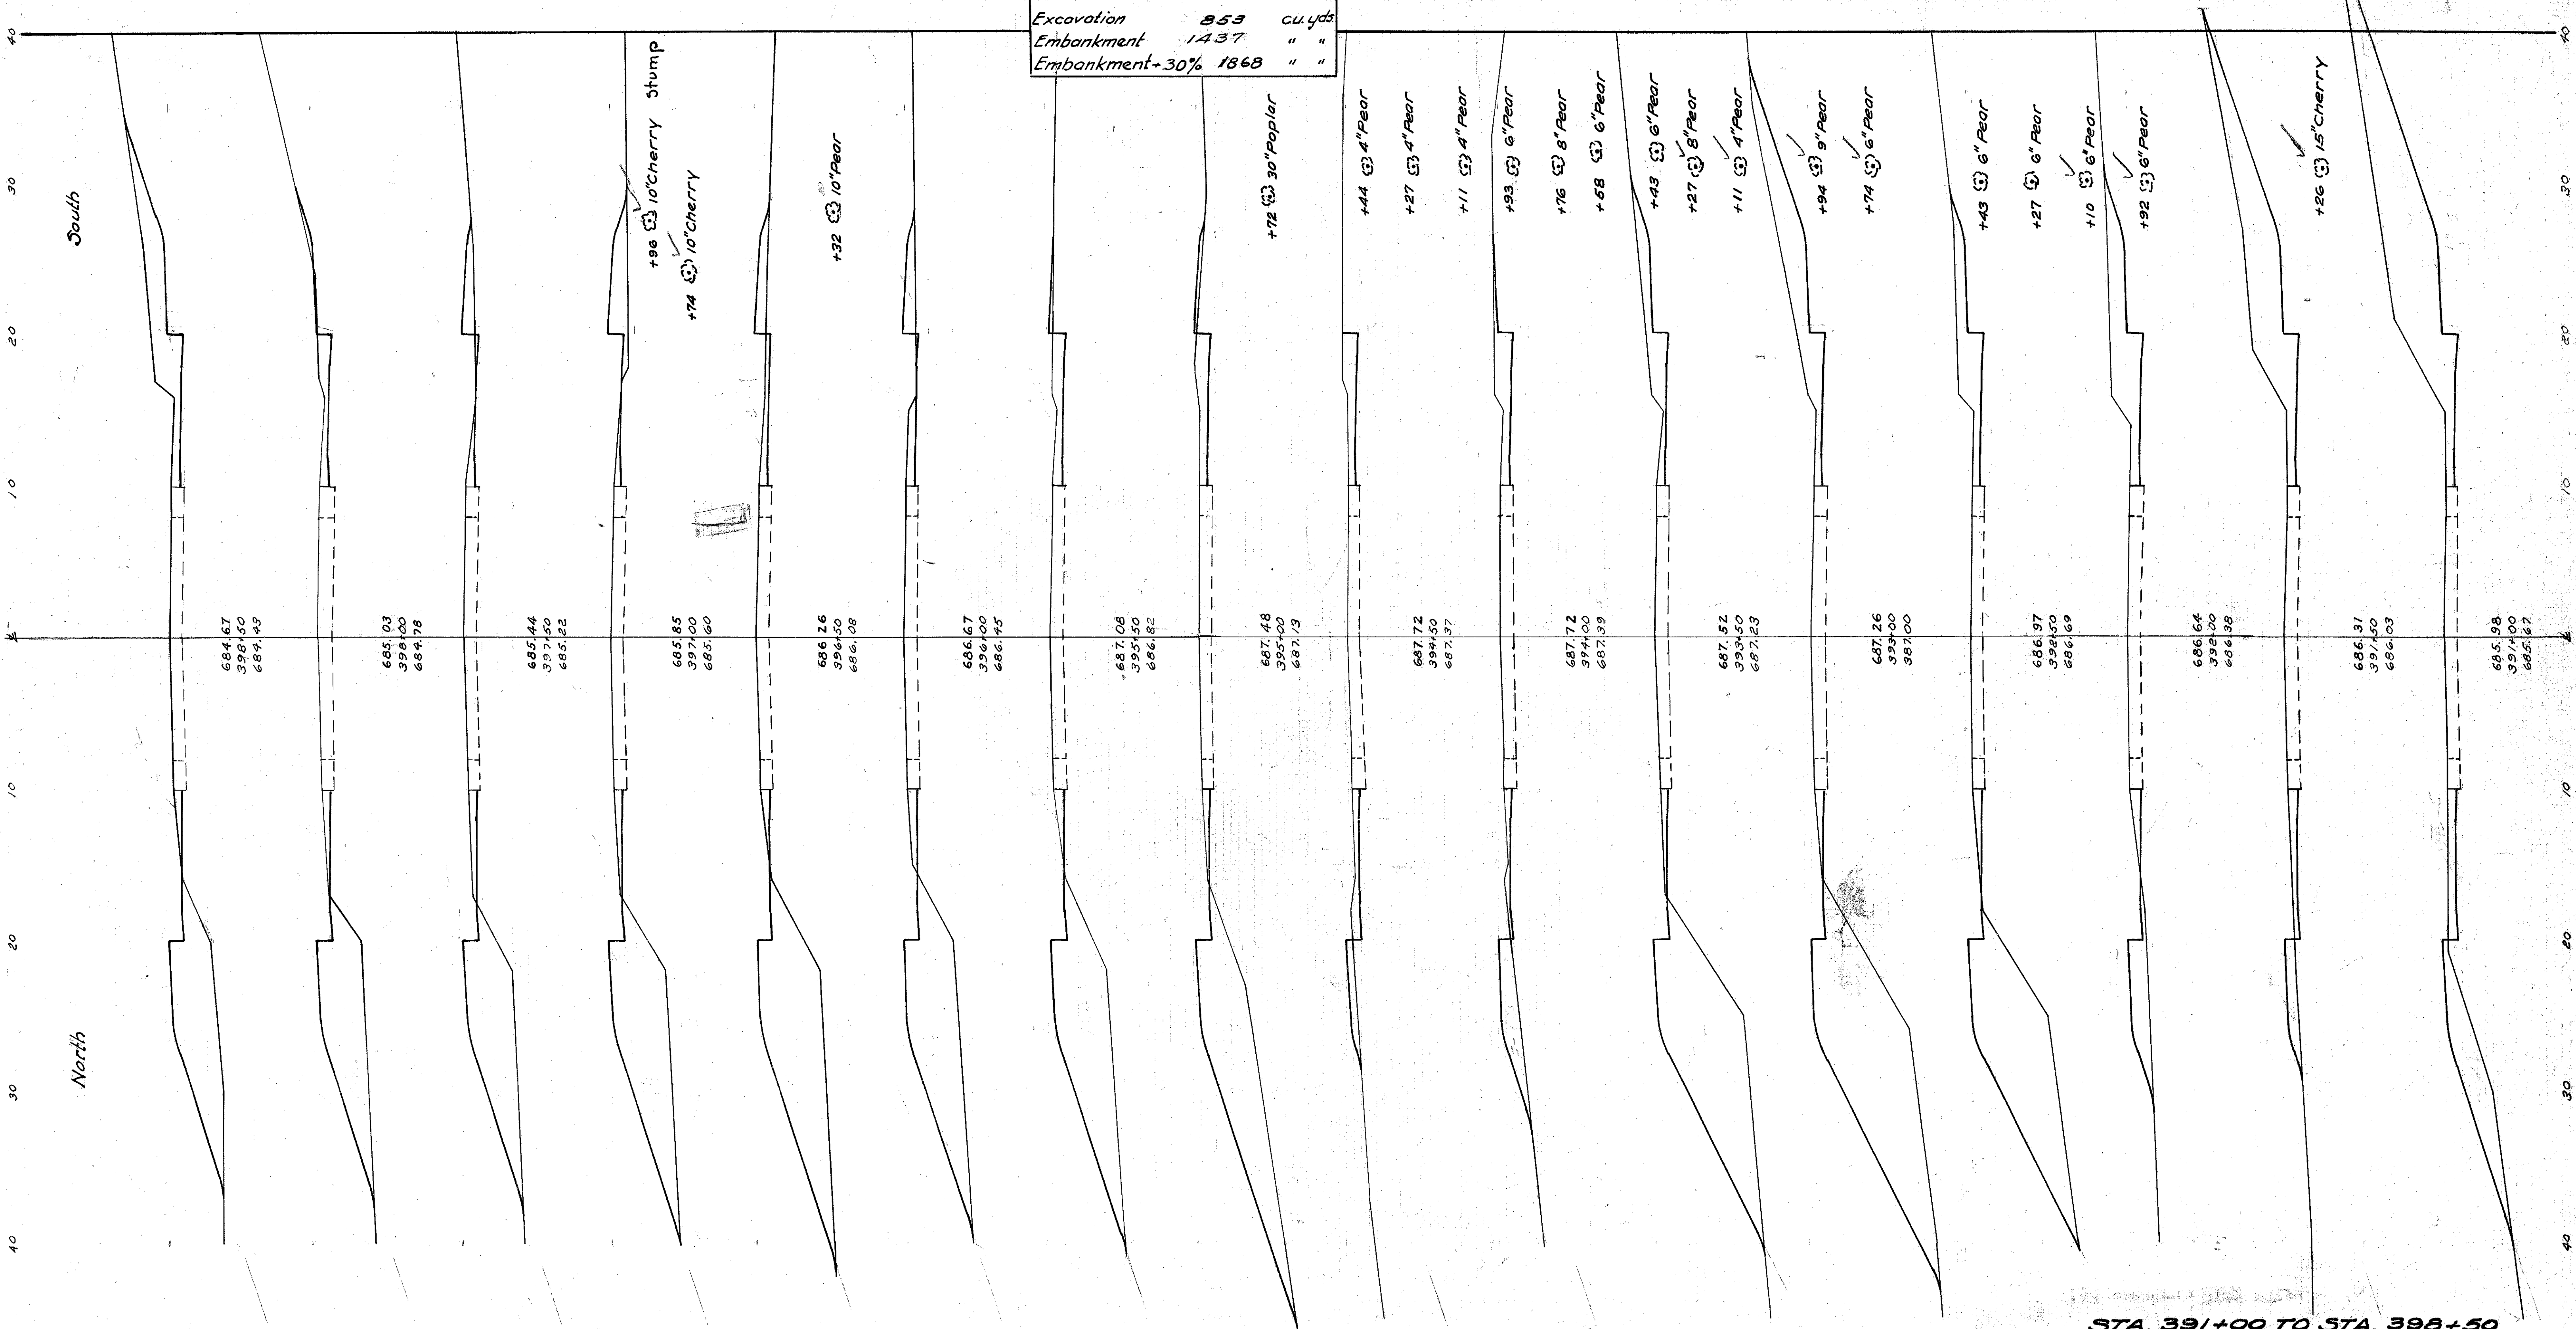

Excavation 853 cu. yds
Embankment 1437 " "
Embankment + 30% 1868 " "

STA. 391+00 TO STA. 398+50