


FED. RD. DIST. No	STATE	FED. AID PROJECT	FISCAL YEAR
10	OHIO	4(4)	1939

41
68

CLEVELAND - BUFFALO ROAD
S.H. No 2 SEC. J (PT.)
LAKE COUNTY

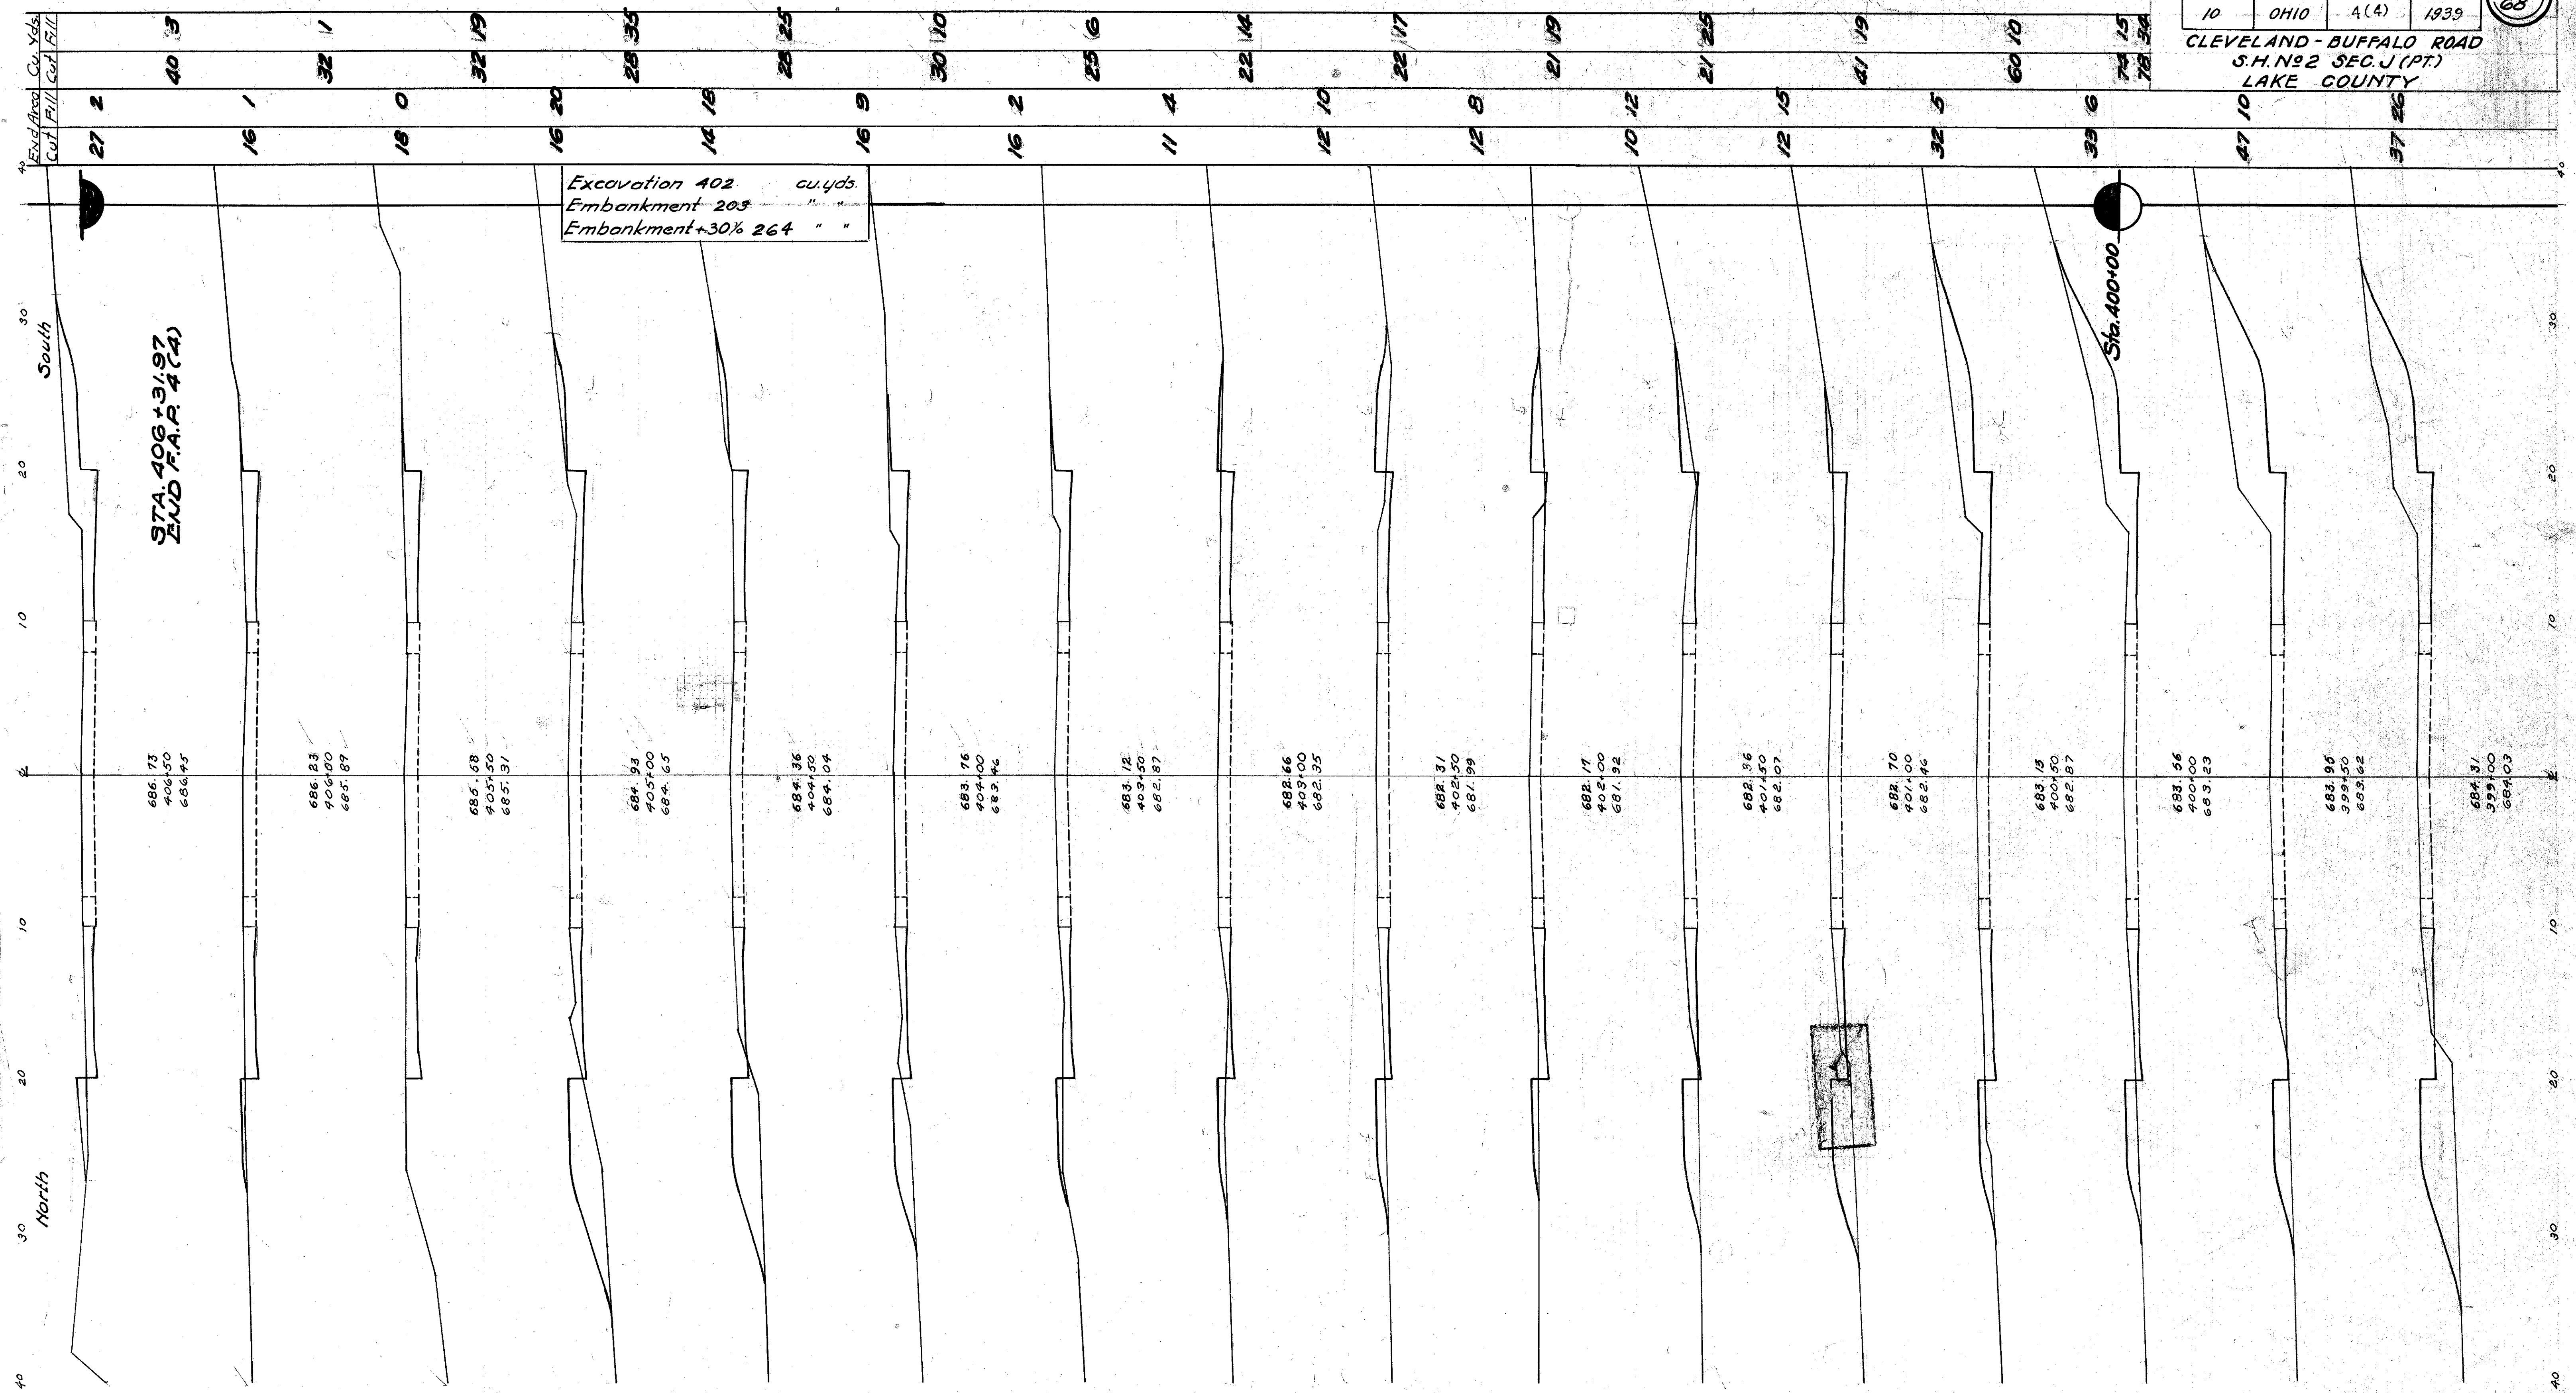

STA 406+31.97
END F.A.R. 4(4)

Sta. 400+00

STA. 399+00 TO STA. 406+50