
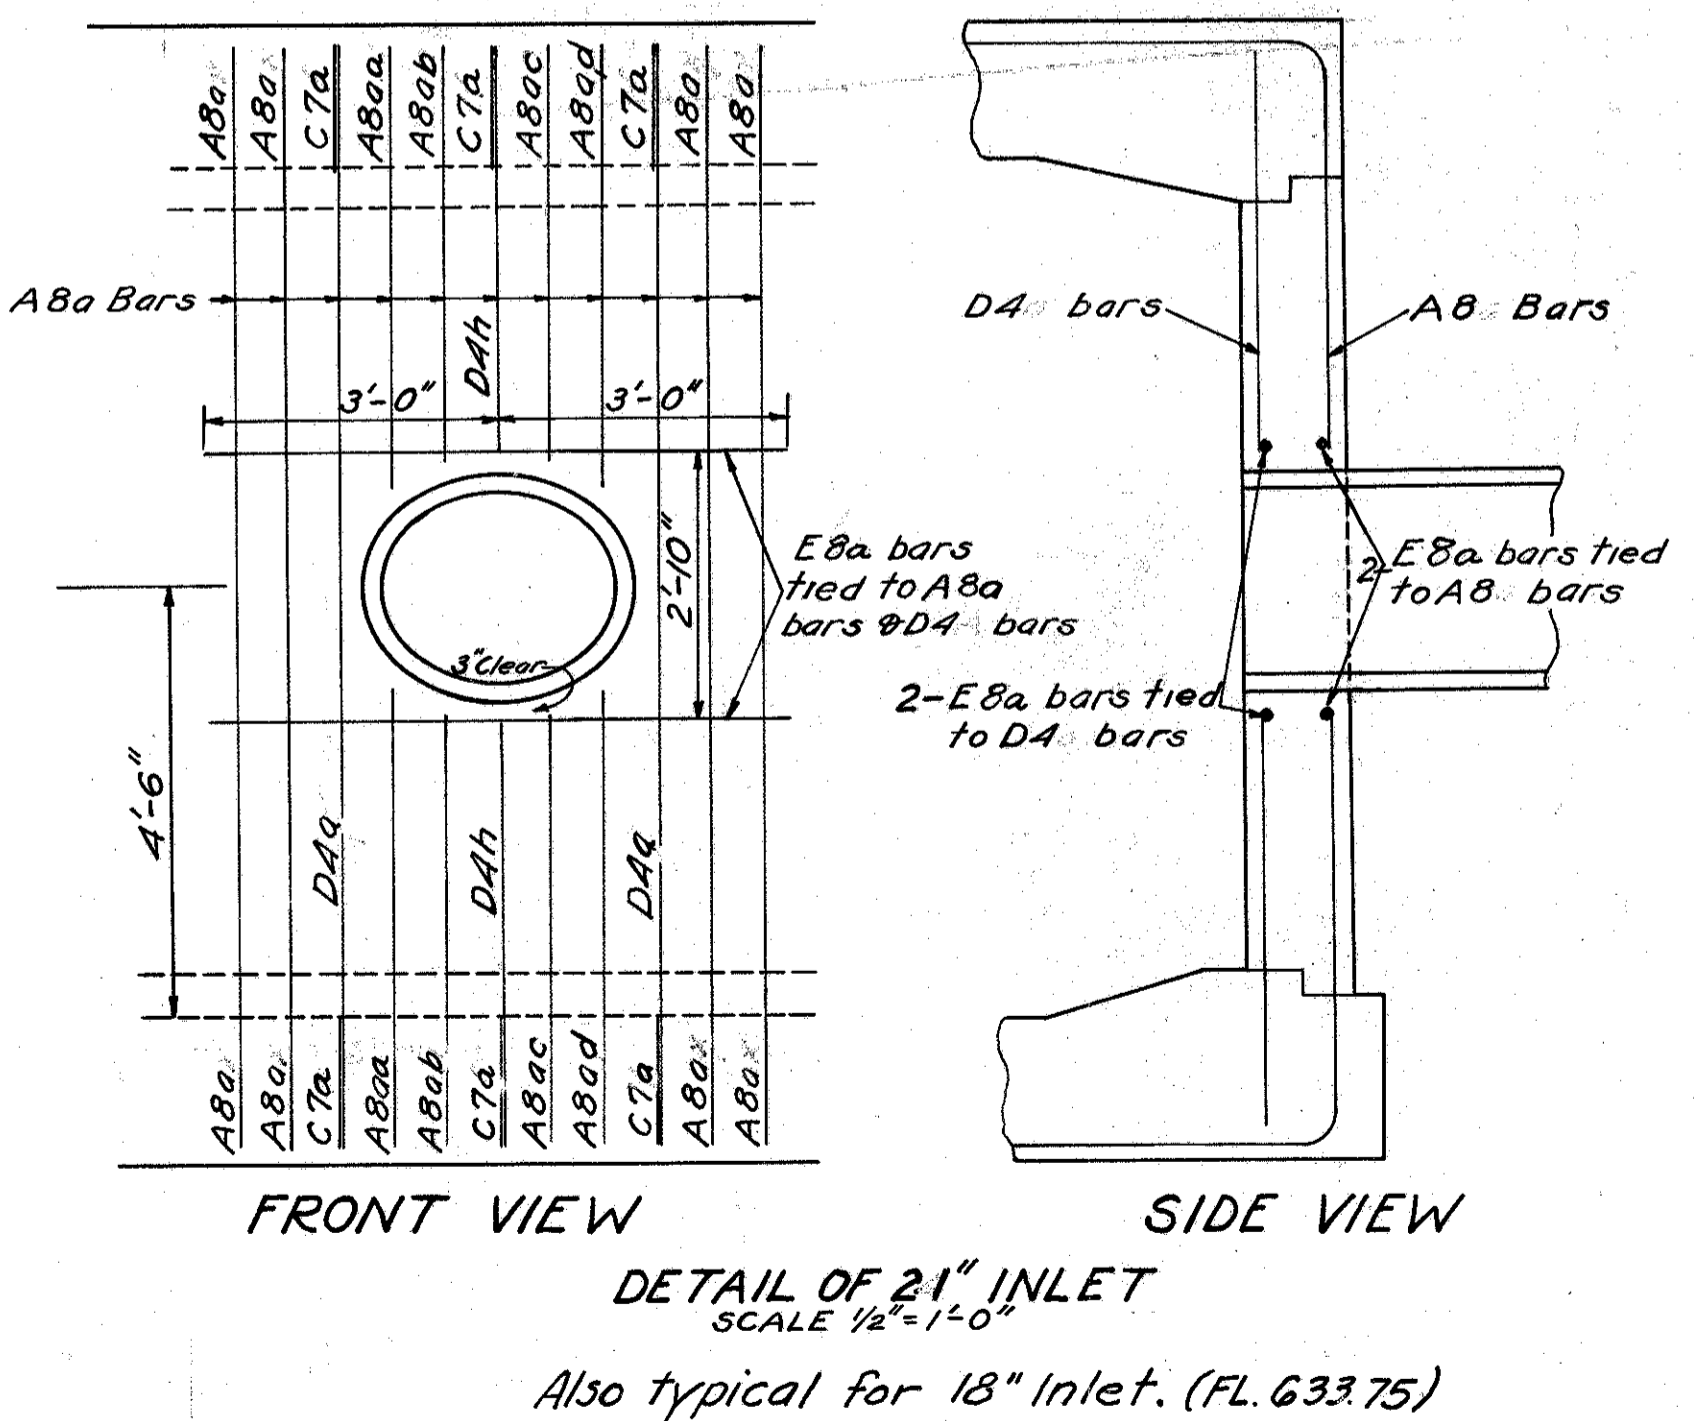
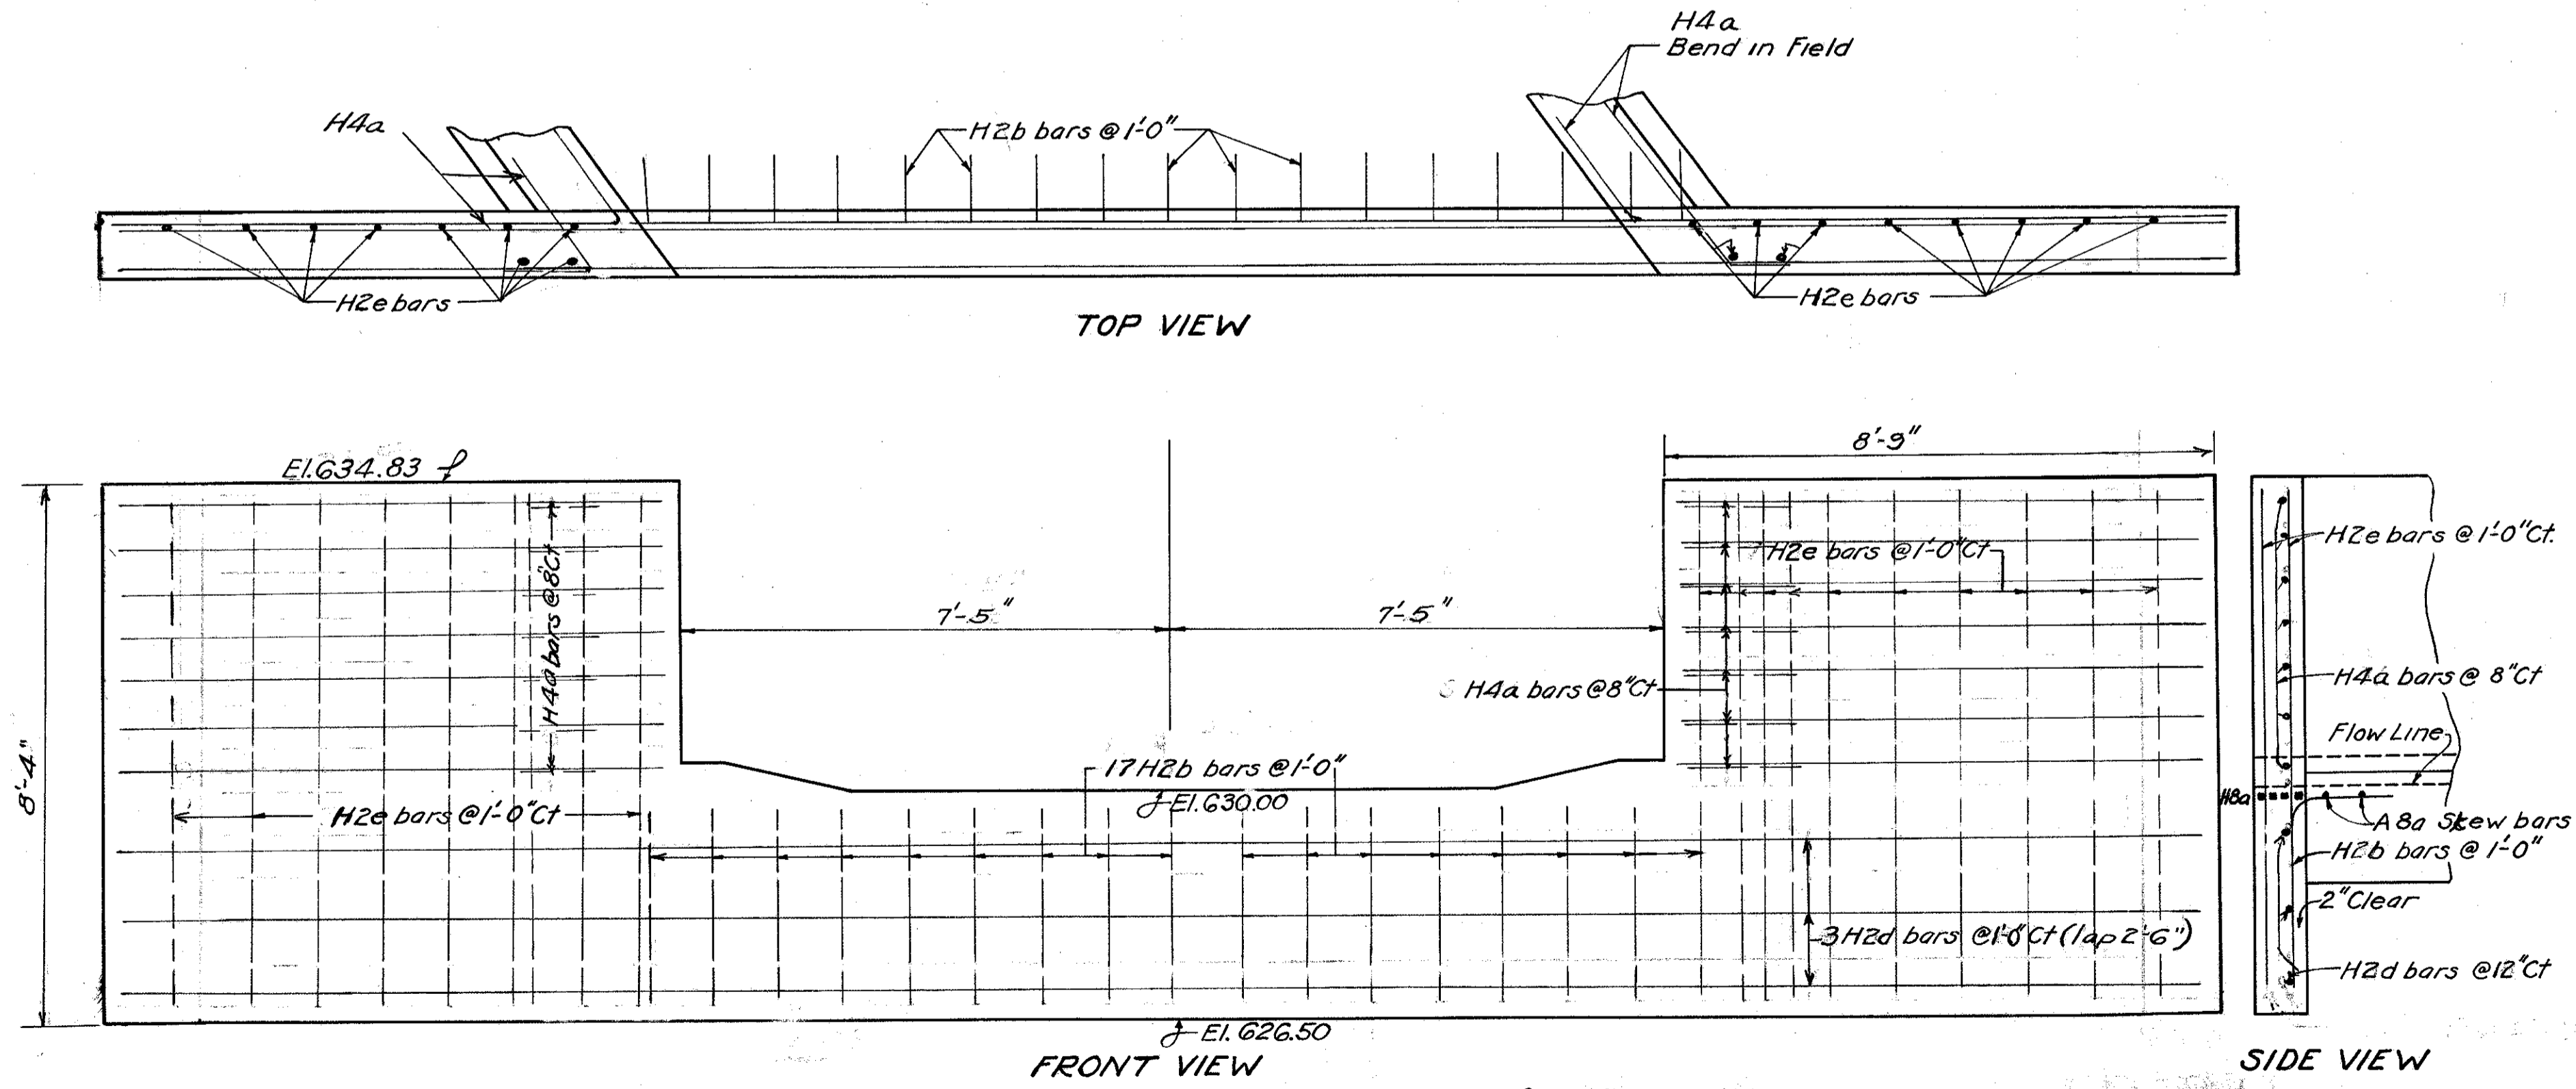
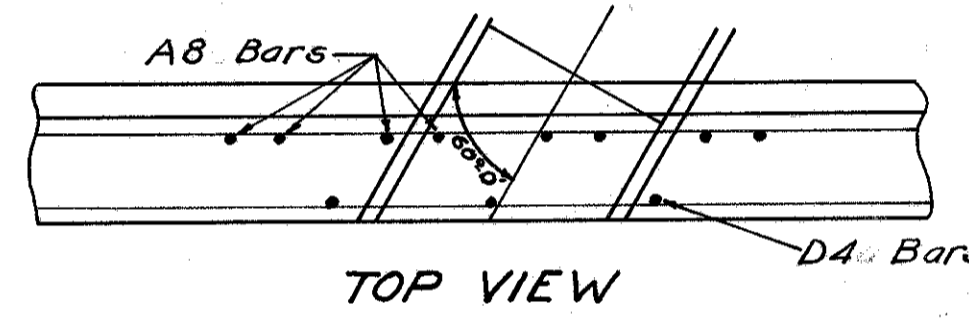
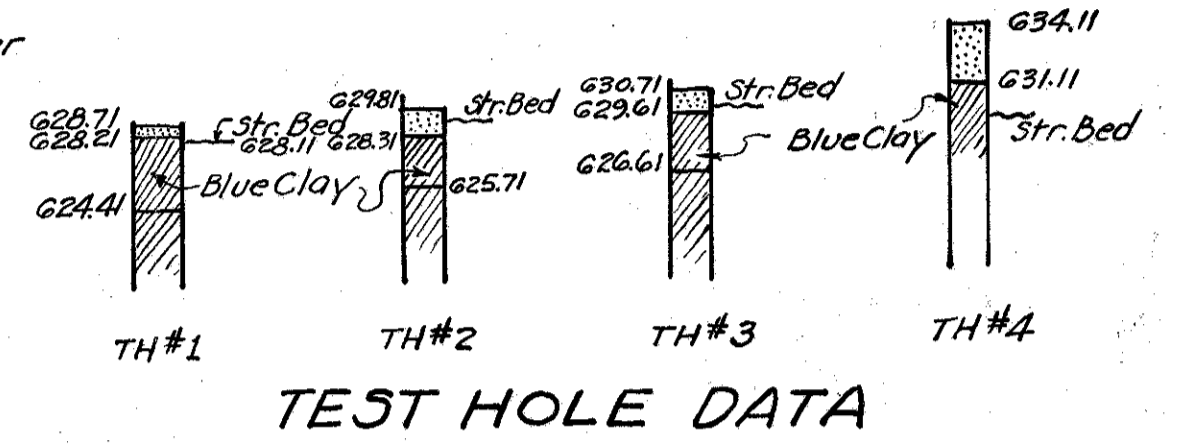
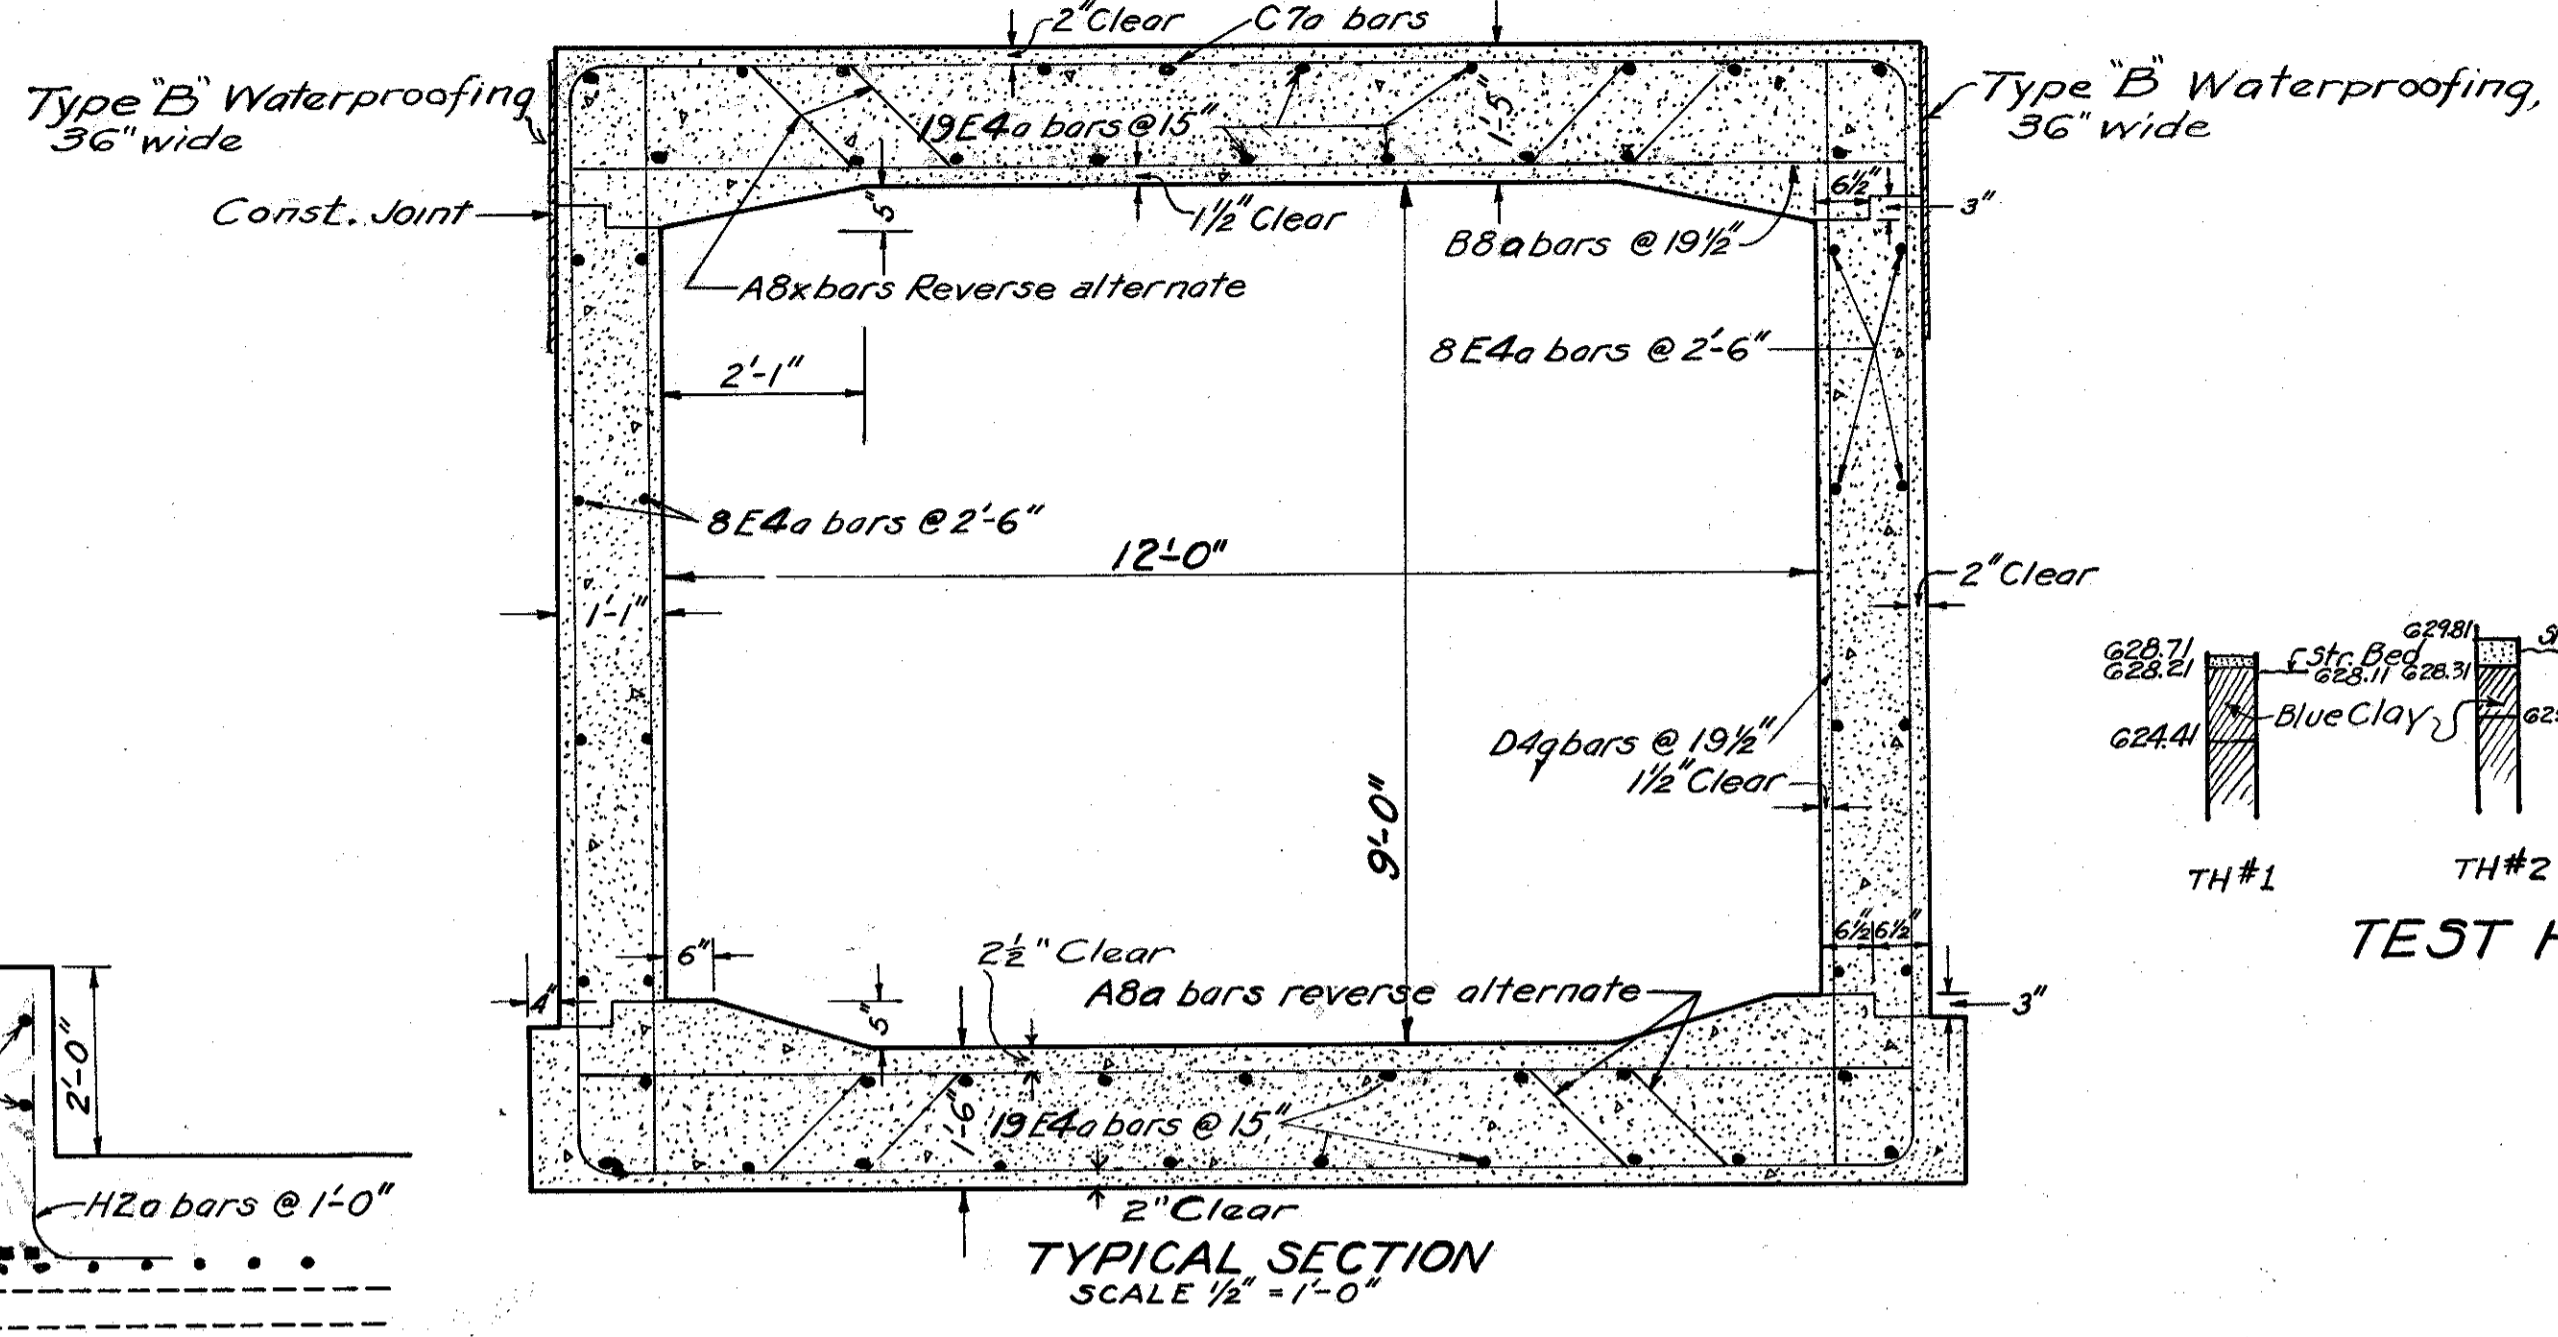


CLEVELAND - BUFFALO ROAD
S. H. N^o 2 SEC J(Pt.)
LAKE COUNTY

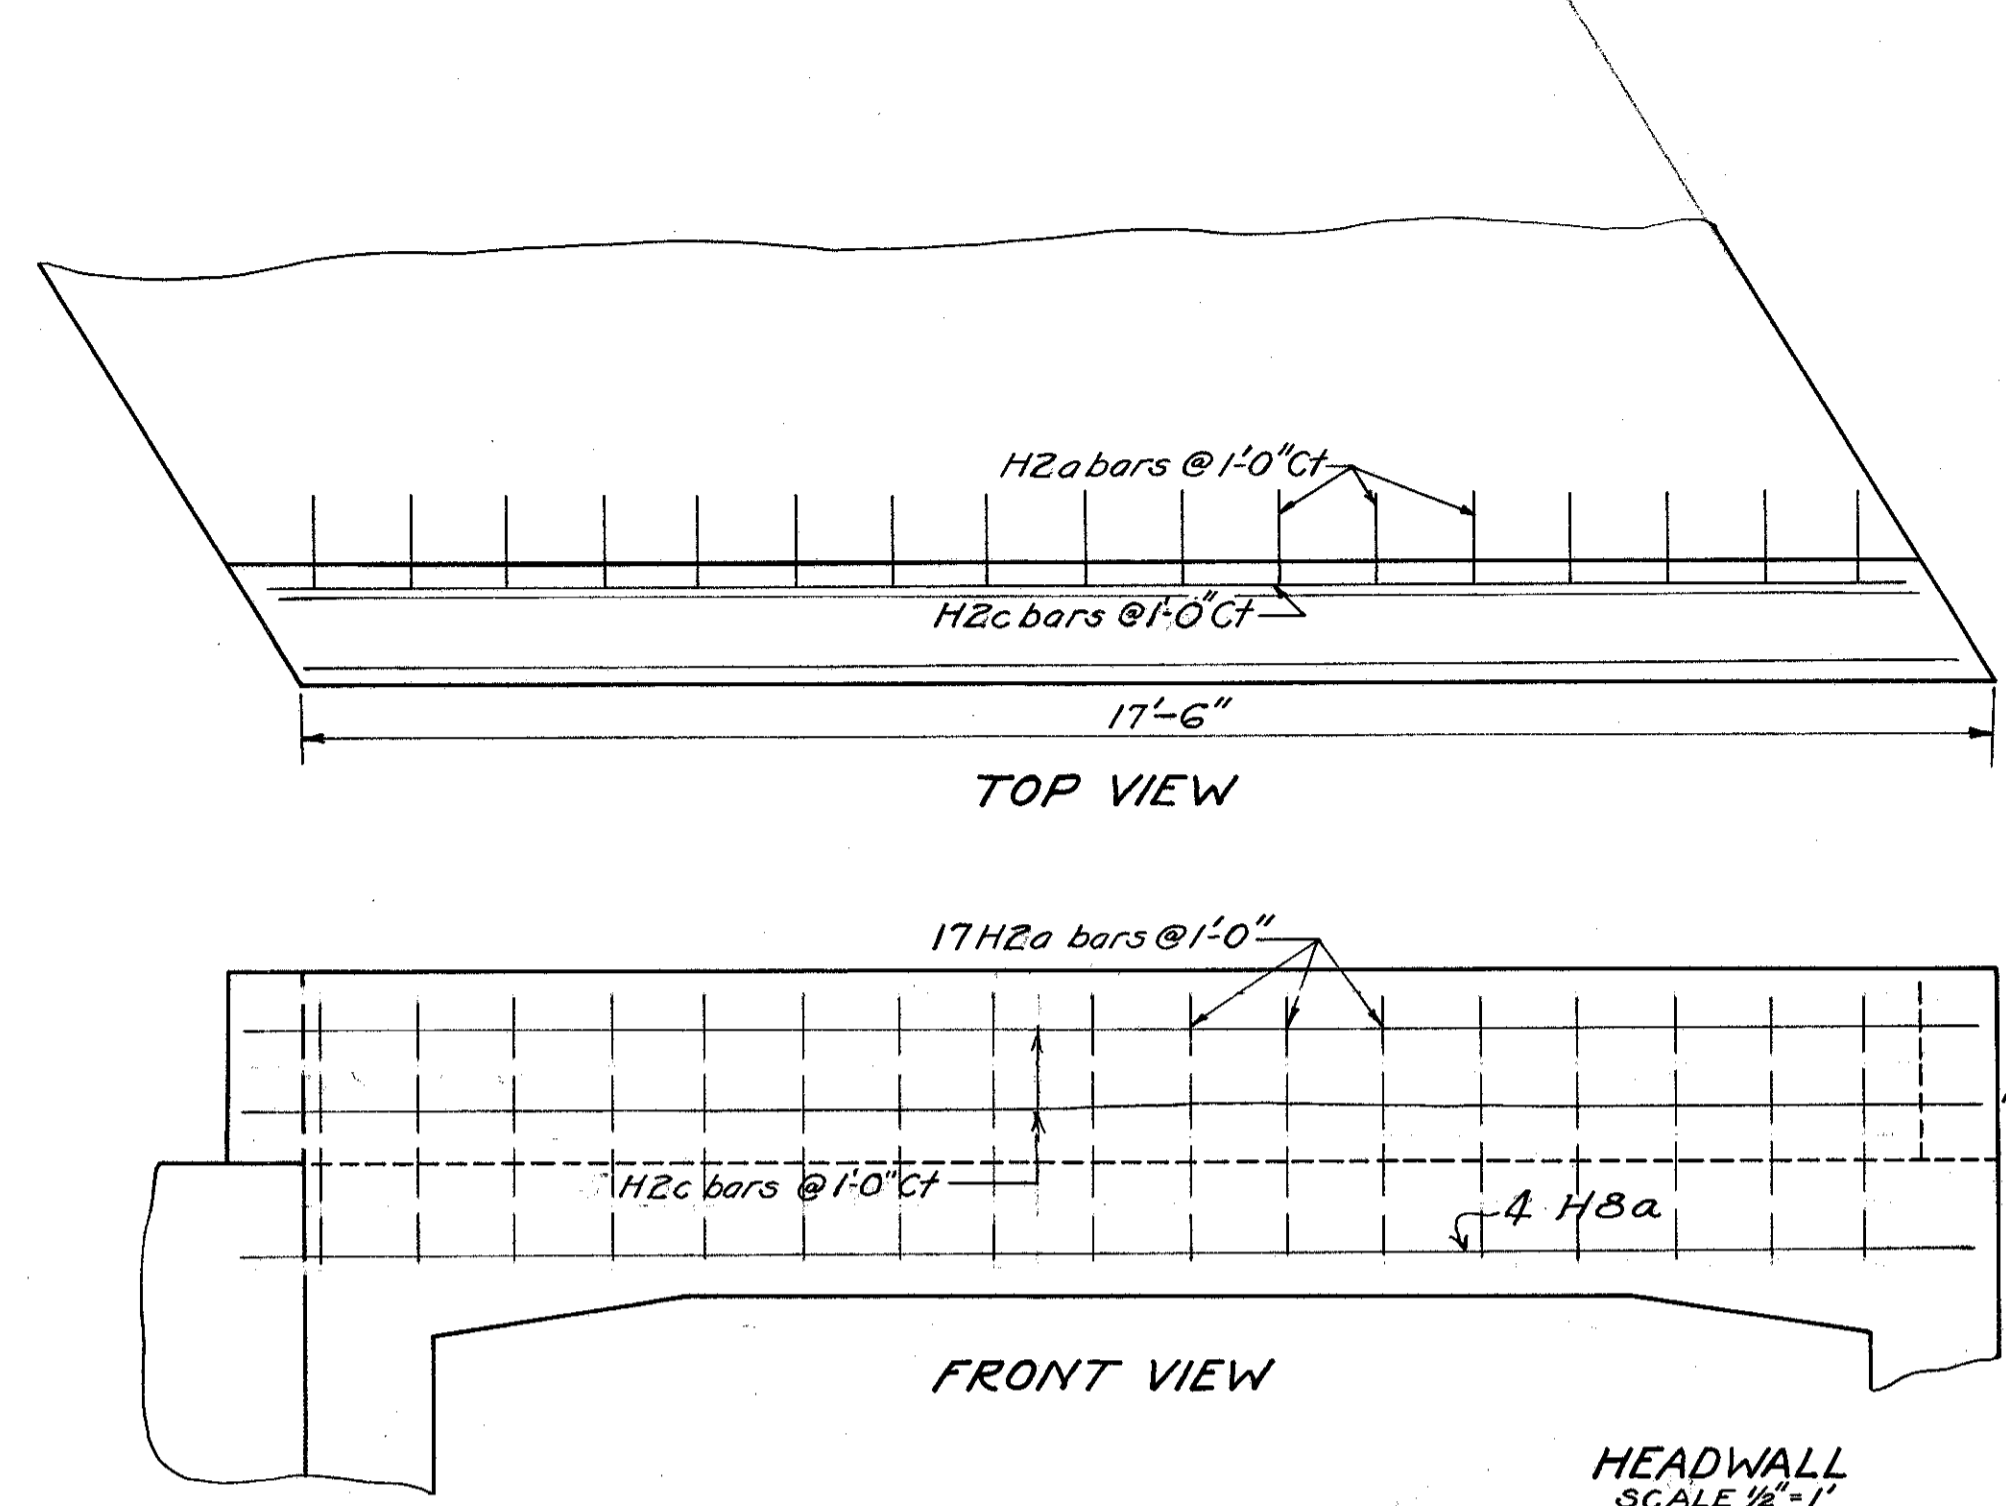

RED MILL CREEK CULVERT EXTENSION.