


FED. RD. DIST. NO.	STATE	FED. AID PROJECT	FISCAL YEAR	51
10	OHIO	4(4)	1939	68

CLEVELAND - BUFFALO ROAD
S.H. No. 2 Sec. J (Pt.)
LAKE COUNTY

DRAINAGE AREA = 4.2 Sq. Mi.

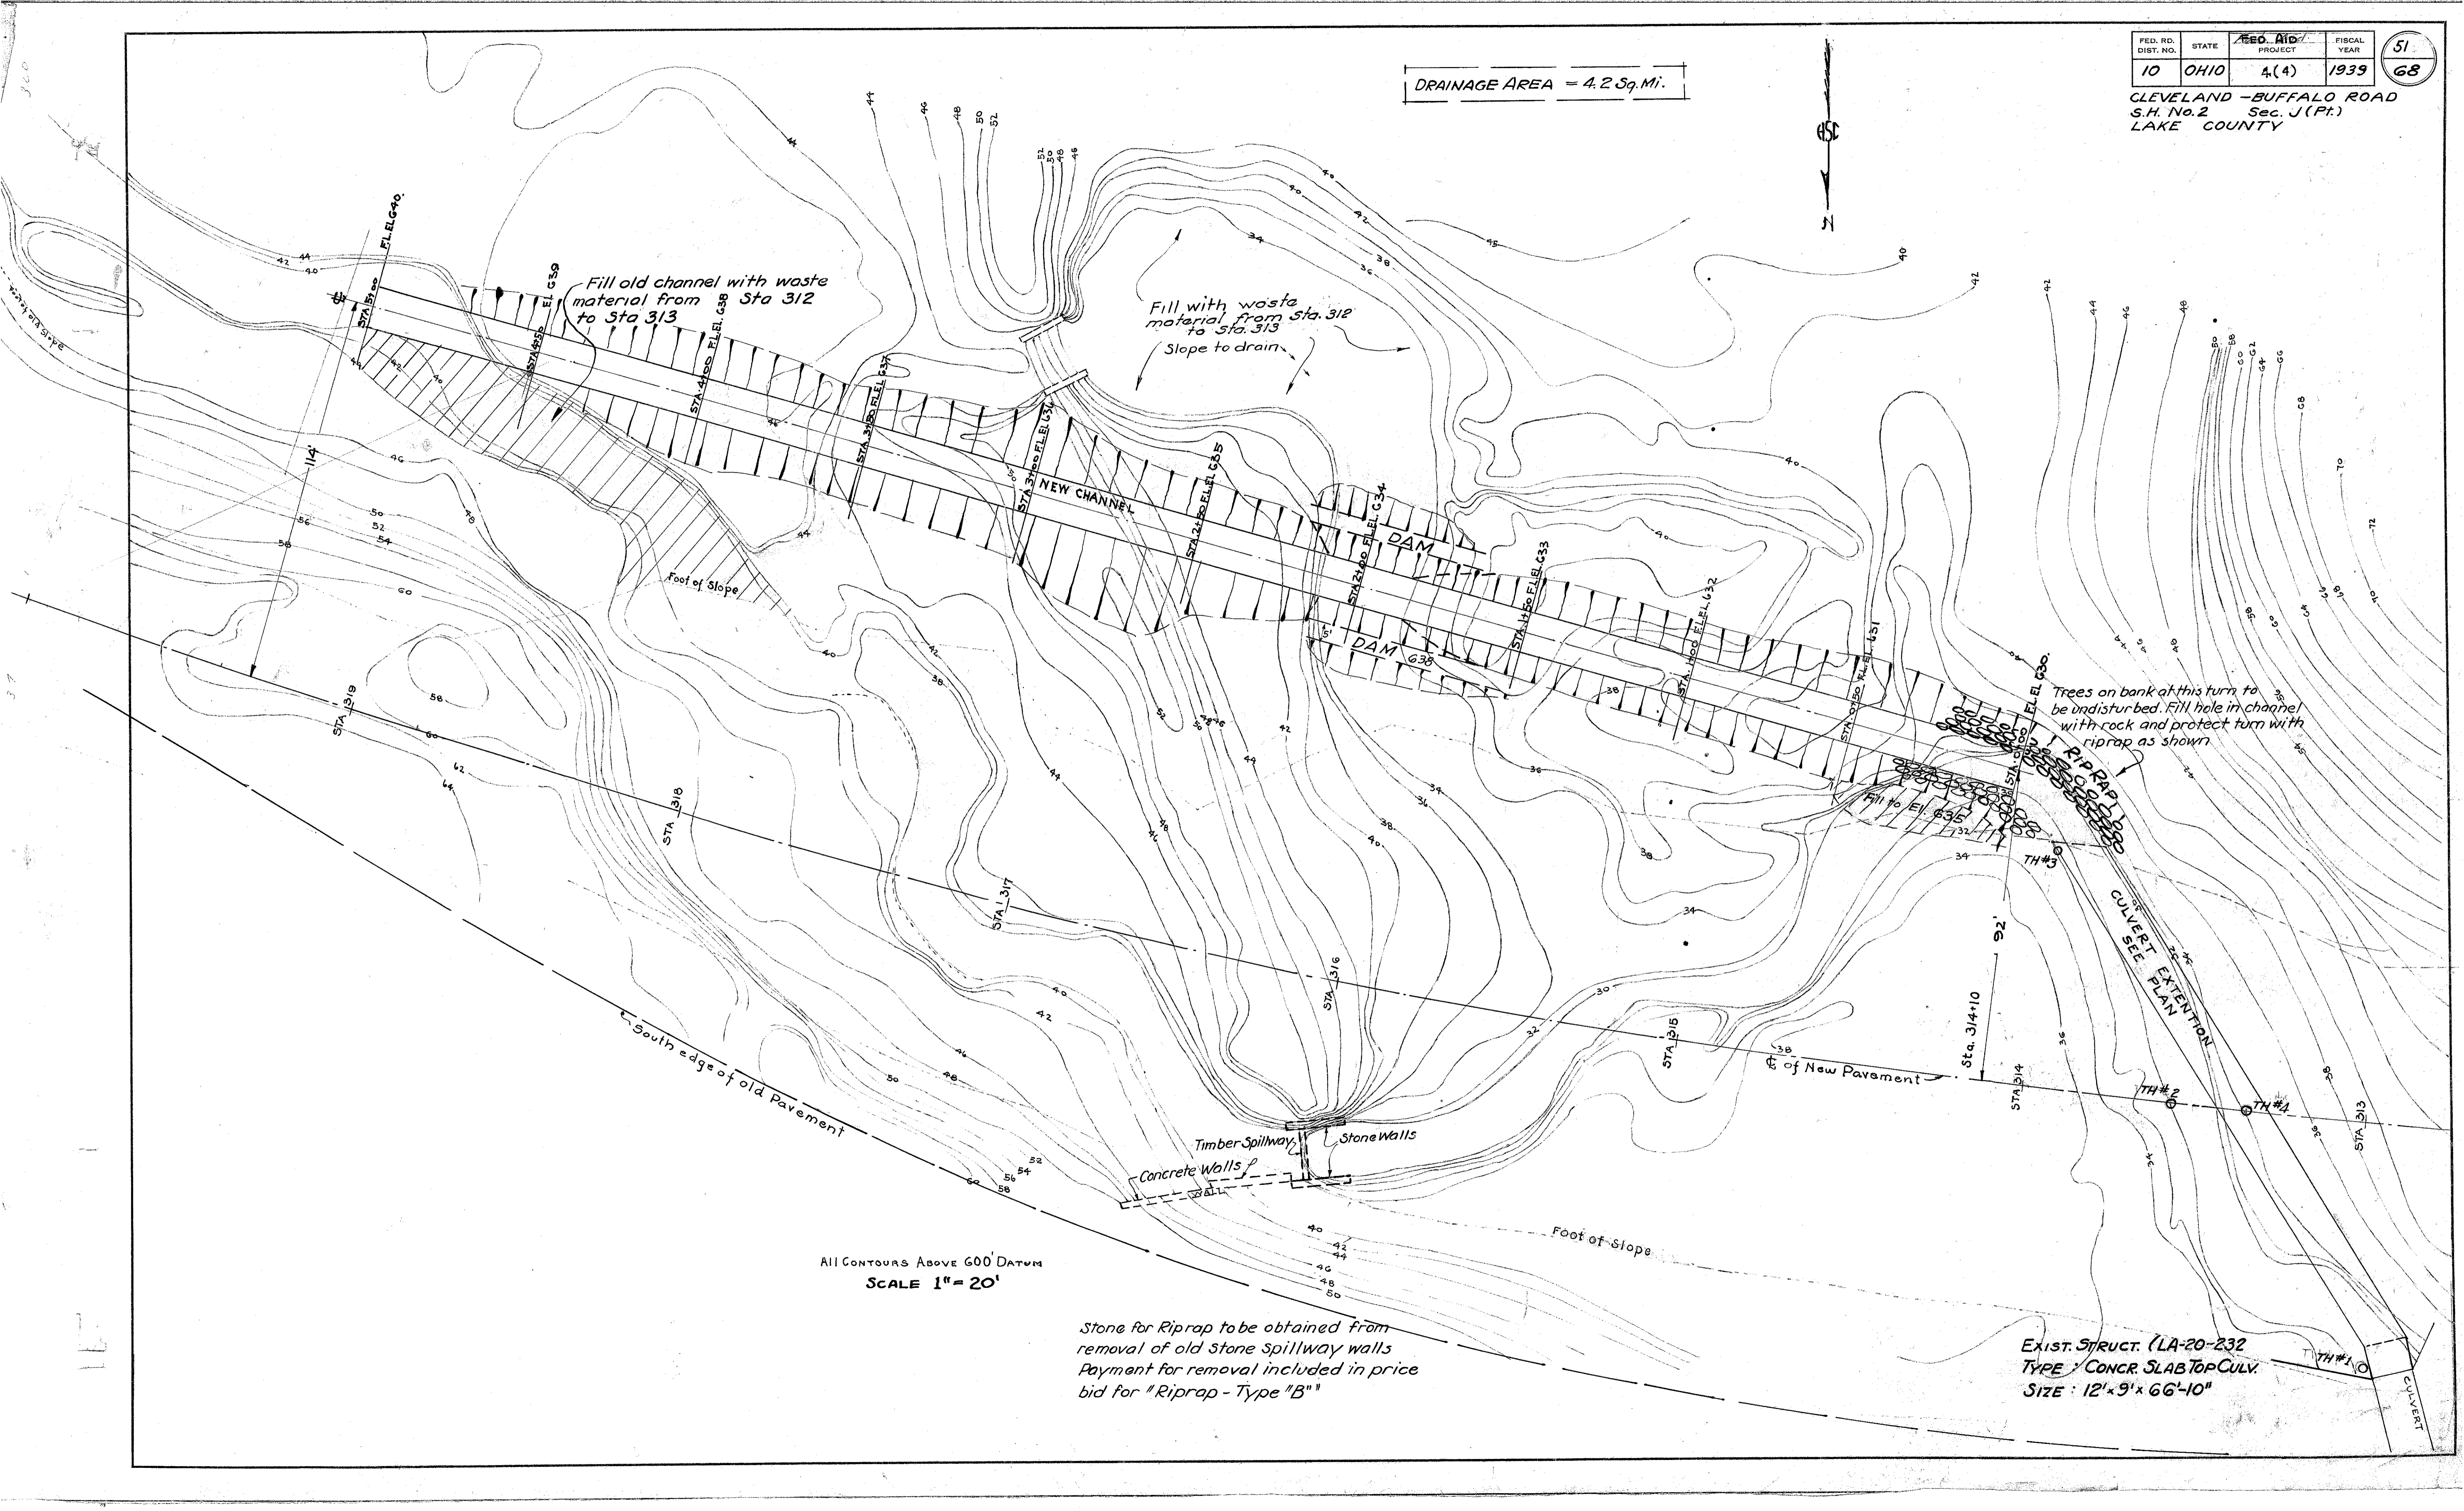

All CONTOURS ABOVE 600 DATUM
SCALE 1" = 20'

Stone for Riprap to be obtained from removal of old Stone Spillway walls
Payment for removal included in price bid for "Riprap - Type "B"

EXIST. STRUCT. (LA-20-232
TYPE CONCR. SLAB TOP CULV.
SIZE 12'x9'x66'-10"